


ROUTE NO.	SECTION	COUNTY	TOTAL SHEETS	SHEET NO.
F.A.S. 422	05-00108-00-BR	HANCOCK	9	9
ROAD DIST.		ILLINOIS	CONNABLE ROAD	

CONTRACT NO.: 93449

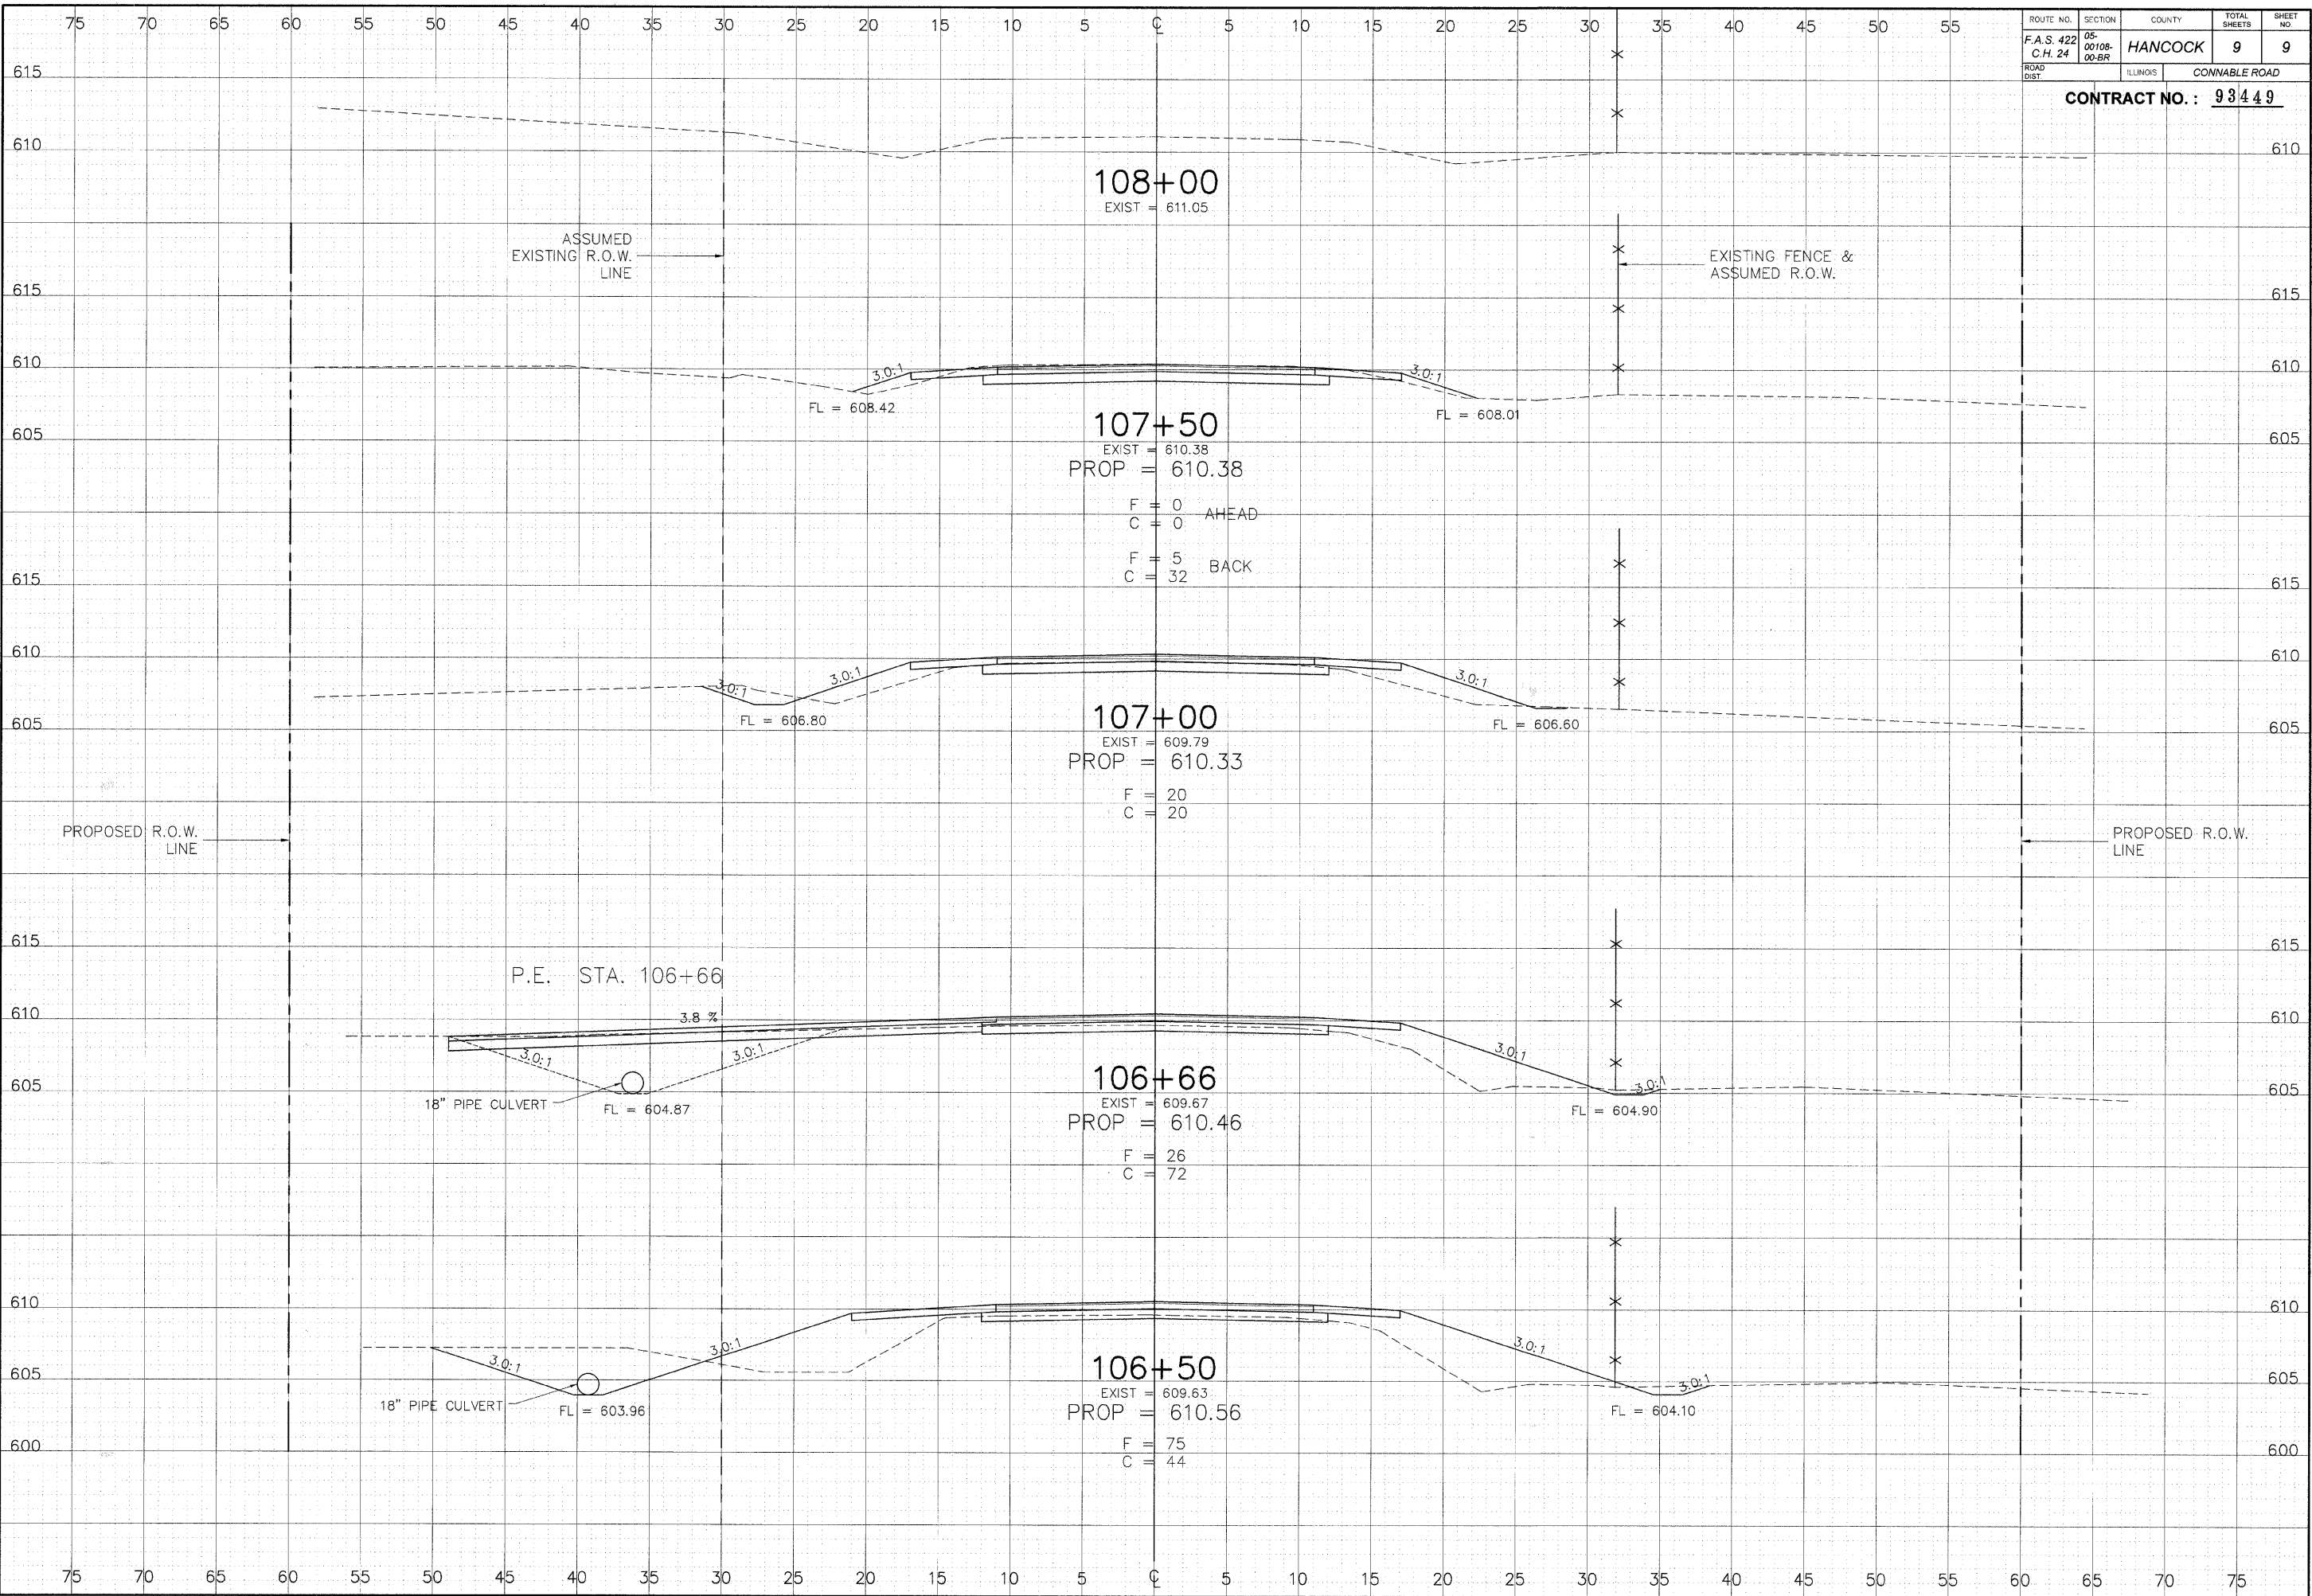

108+00  
EXIST = 611.05

ASSUMED EXISTING R.O.W. LINE

EXISTING FENCE & ASSUMED R.O.W.

107+50  
EXIST = 610.38  
PROP = 610.38

F = 0  
C = 0 AHEAD  
F = 5  
C = 32 BACK

107+00  
EXIST = 609.79  
PROP = 610.33

F = 20  
C = 20

P.E. STA. 106+66

106+66  
EXIST = 609.67  
PROP = 610.46

F = 26  
C = 72

106+50  
EXIST = 609.63  
PROP = 610.56

F = 75  
C = 44

18" PIPE CULVERT  
FL = 604.87

18" PIPE CULVERT  
FL = 603.96

3.8 %

3.0:1  
FL = 608.42

3.0:1  
FL = 608.01

3.0:1  
FL = 606.80

3.0:1  
FL = 606.60

3.0:1

3.0:1

3.0:1

3.0:1

3.0:1

3.0:1

3.0:1

3.0:1

75 70 65 60 55 50 45 40 35 30 25 20 15 10 5 0 5 10 15 20 25 30 35 40 45 50 55

75 70 65 60 55 50 45 40 35 30 25 20 15 10 5 0 5 10 15 20 25 30 35 40 45 50 55 60 65 70 75

615  
610  
605  
615  
610  
605  
615  
610  
605  
615  
610  
605  
610  
605  
600

610  
615  
610  
605  
615  
610  
605  
615  
610  
605  
615  
610  
605  
610  
605  
600

PROPOSED R.O.W. LINE

PROPOSED R.O.W. LINE