


F.A.U. RTE.	SECTION	COUNTY	TOTAL SHEETS	SHEET NO.
7982	*	SANGAMON	114	21
STA.	TO STA.			
FED. ROAD DIST. NO.	ILLINOIS	FED. AID PROJECT		
* 05-00447-01-PV		CITY OF SPRINGFIELD		

THE TYPICAL SECTIONS SHOWN REPRESENT THE INFORMATION OBTAINED AT SPECIFIC BORING LOCATIONS AND IS NOT INCLUSIVE FOR ALL OF CAPITOL AVENUE. FIELD VARIATIONS SHOULD BE VERIFIED BY THE CONTRACTOR DURING CONSTRUCTION.

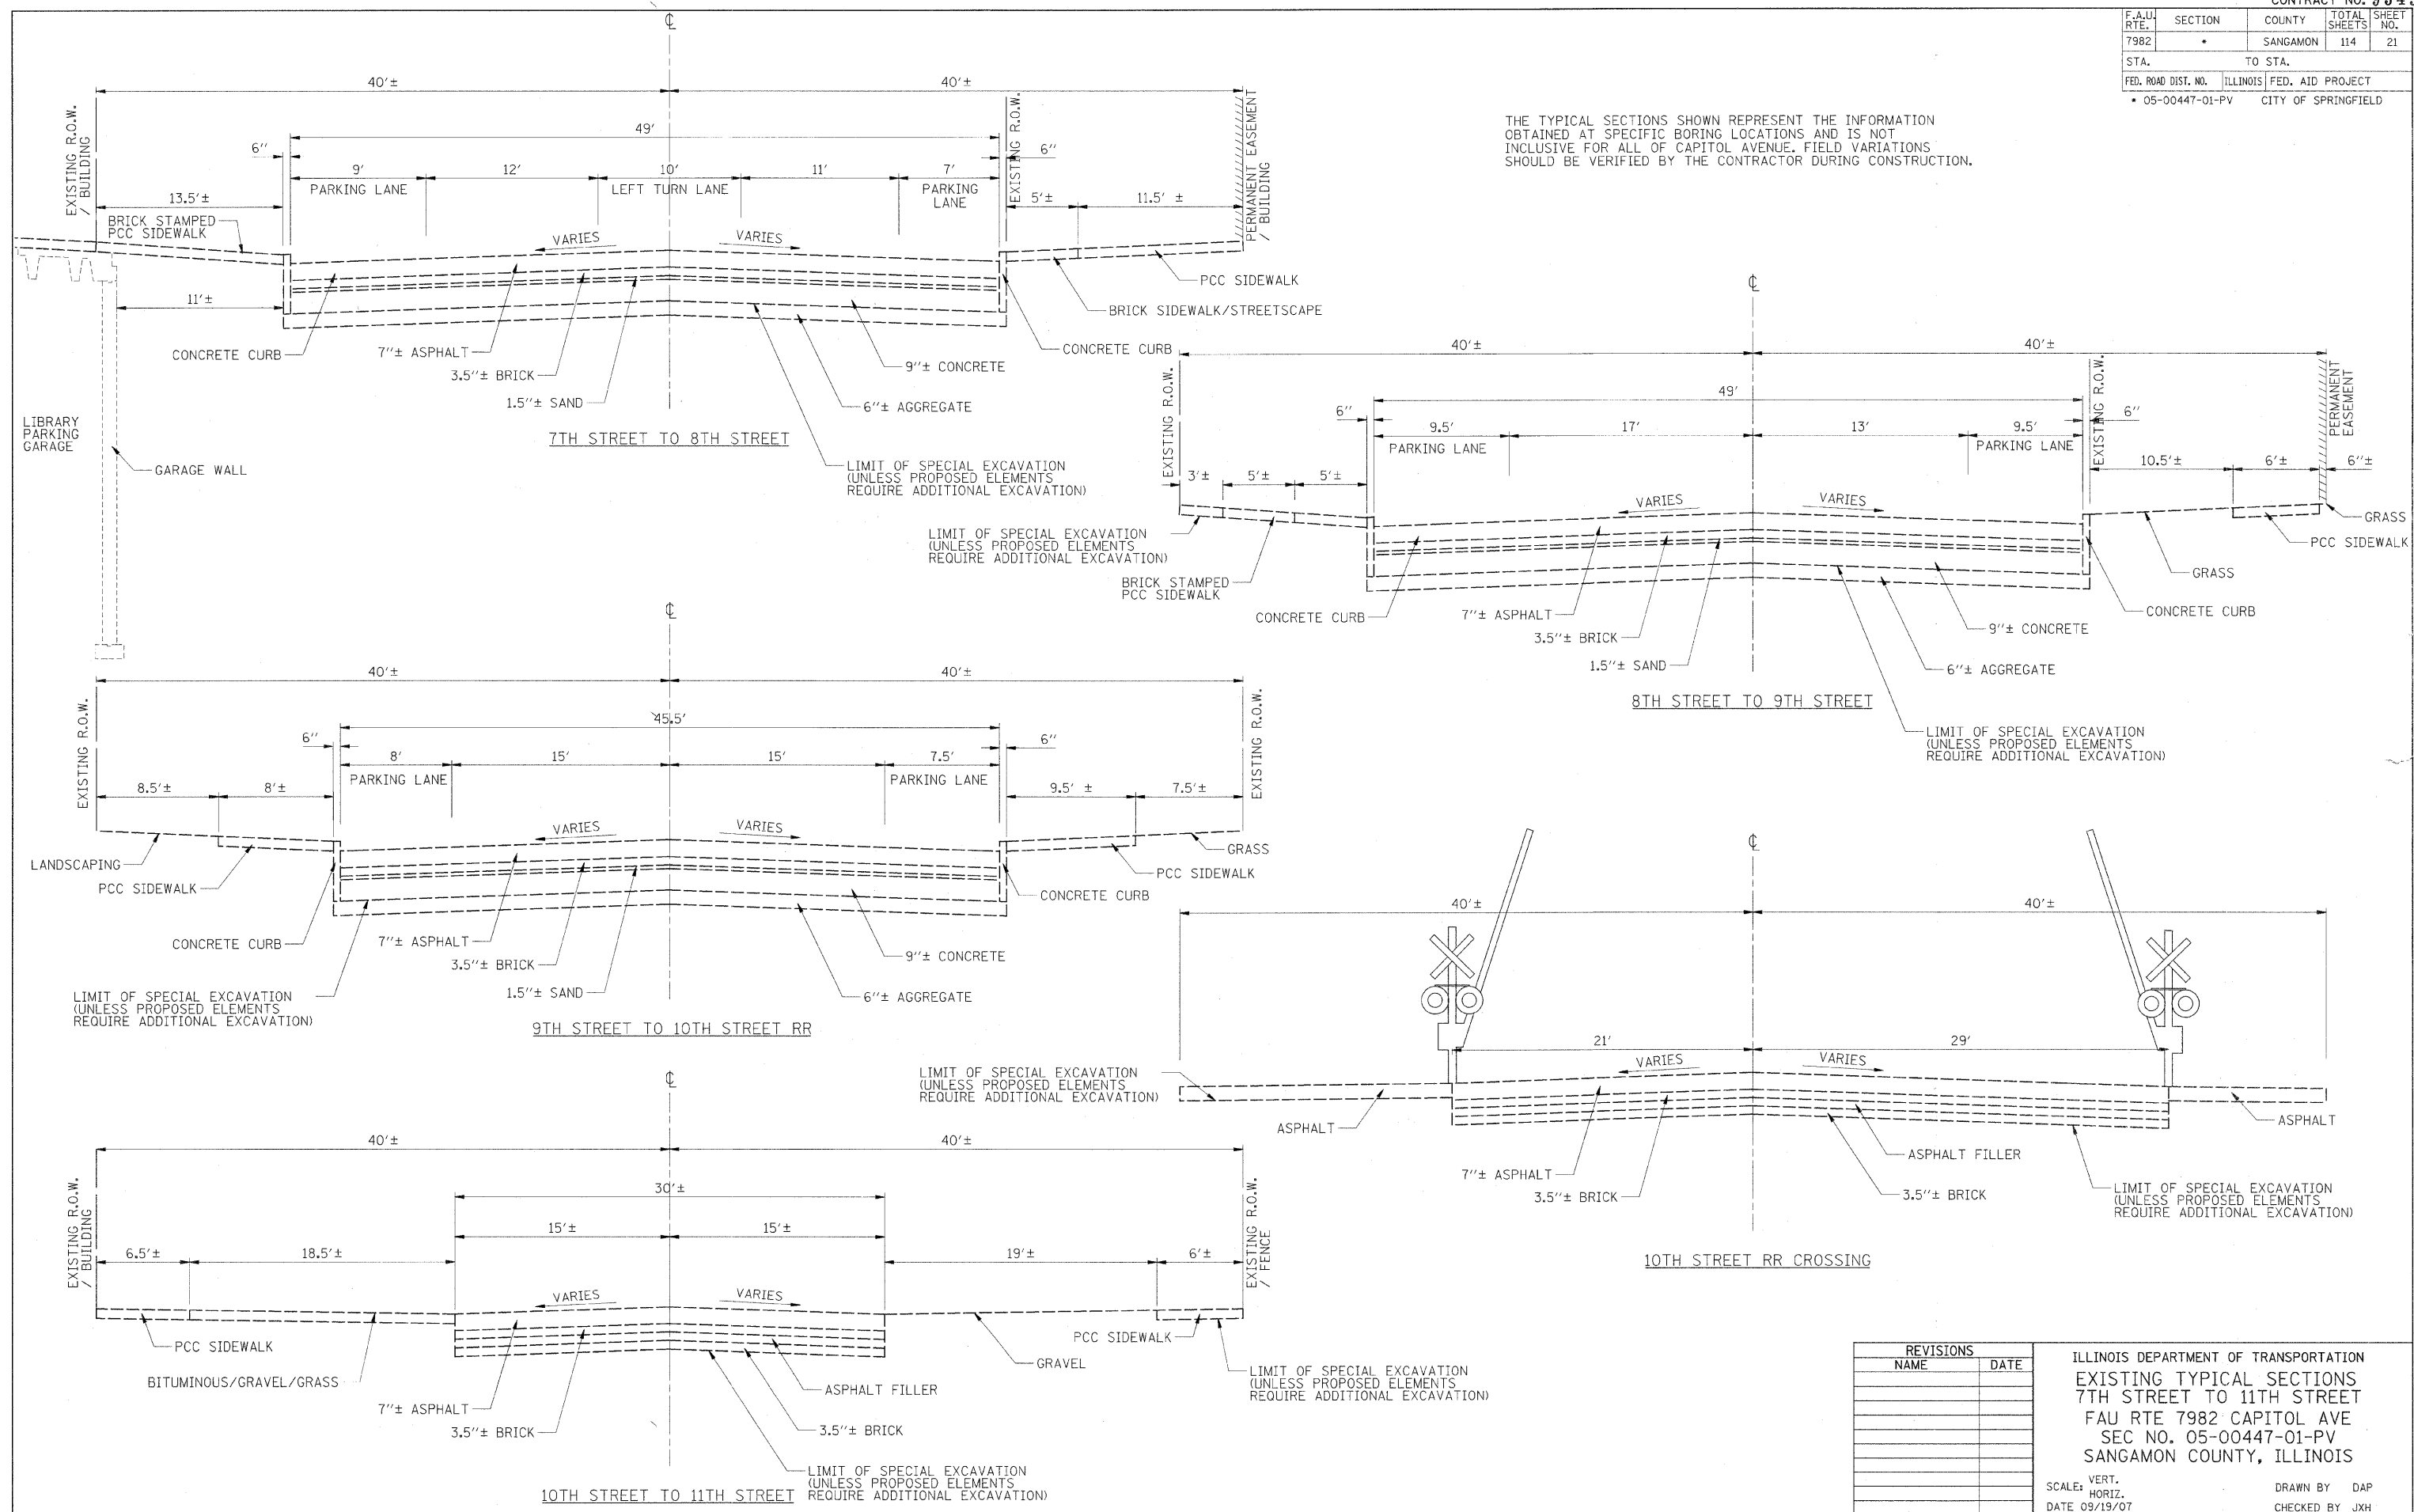

REVISIONS	
NAME	DATE

ILLINOIS DEPARTMENT OF TRANSPORTATION  
 EXISTING TYPICAL SECTIONS  
 7TH STREET TO 11TH STREET  
 FAU RTE 7982 CAPITOL AVE  
 SEC NO. 05-00447-01-PV  
 SANGAMON COUNTY, ILLINOIS

SCALE: VERT. \_\_\_\_\_  
 HORIZ. \_\_\_\_\_  
 DATE 09/19/07

DRAWN BY DAP  
 CHECKED BY JXH



LAYOUT DAP 02/23/07  
 DRAWN DAP 02/23/07  
 REVIEWED MH 09/19/07

PLOT DATE = 01/18/2008 10:21 AM  
 FILE NAME = H:\02\_08\02-2008\road\microstation\sheet\section\_11\_7th-11th\c-086-EX.TYP-7-11.dgn  
 PLOT SCALE = 5/8" = 1' IN.  
 USER NAME = Pop98936