


FAU RTE.	SECTION	COUNTY	TOTAL SHEETS	SHEET NO.
7982	*	SANGAMON	114	27
STA.	TO STA.			
FED. ROAD DIST. NO.	ILLINOIS FED. AID PROJECT			
* 05-00447-01-PV		CITY OF SPRINGFIELD		

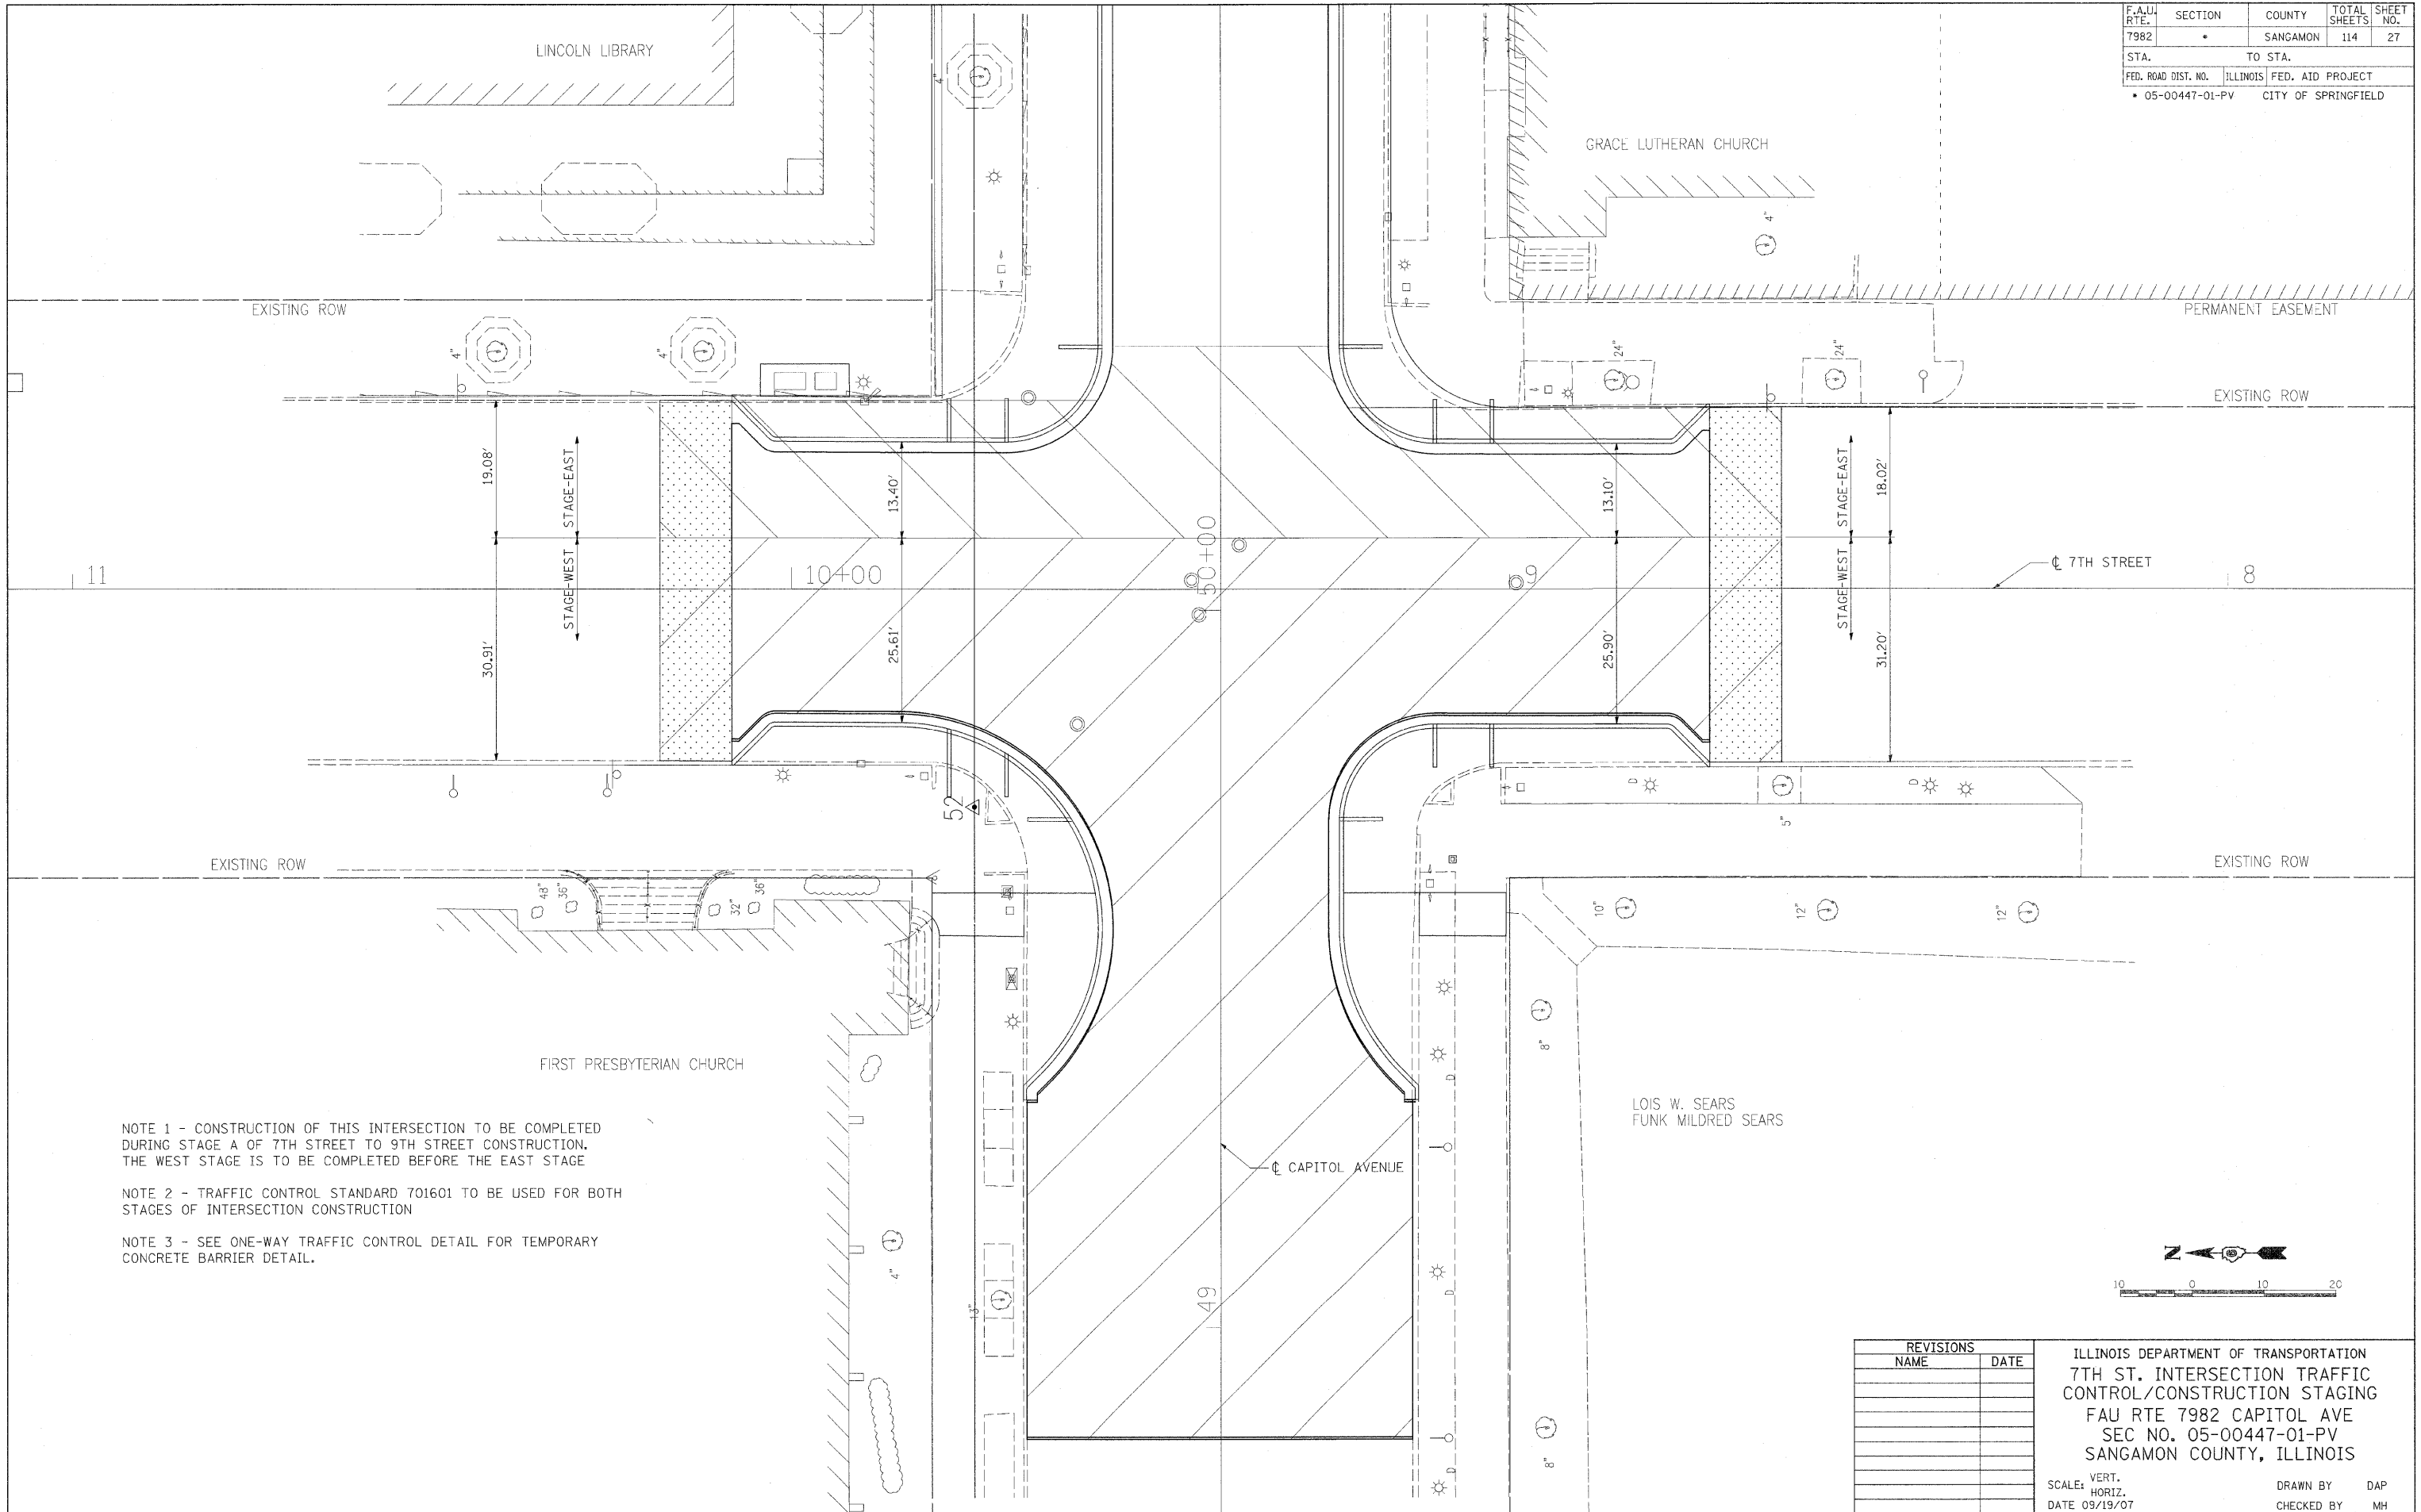

NOTE 1 - CONSTRUCTION OF THIS INTERSECTION TO BE COMPLETED DURING STAGE A OF 7TH STREET TO 9TH STREET CONSTRUCTION. THE WEST STAGE IS TO BE COMPLETED BEFORE THE EAST STAGE

NOTE 2 - TRAFFIC CONTROL STANDARD 701601 TO BE USED FOR BOTH STAGES OF INTERSECTION CONSTRUCTION

NOTE 3 - SEE ONE-WAY TRAFFIC CONTROL DETAIL FOR TEMPORARY CONCRETE BARRIER DETAIL.

REVISIONS	
NAME	DATE

ILLINOIS DEPARTMENT OF TRANSPORTATION  
 7TH ST. INTERSECTION TRAFFIC CONTROL/CONSTRUCTION STAGING  
 FAU RTE 7982 CAPITOL AVE  
 SEC NO. 05-00447-01-PV  
 SANGAMON COUNTY, ILLINOIS

SCALE: VERT. \_\_\_\_\_  
 HORIZ. \_\_\_\_\_  
 DATE 09/19/07

DRAWN BY DAP  
 CHECKED BY MH



LAYOUT DAP 02/26/07  
 DRAWN DAP 02/26/07  
 REVIEWED MH 09/19/07

PLOT DATE = 01/18/2006 10:21 AM  
 FILE NAME = I:\02\_jobs\02-2006\road\microstation\sheet\section\_1\7th-11th-C-289\_TCP\_7INT.dgn  
 PLOT SCALE = 10.0000 / IN.  
 USER NAME = Pop06056