
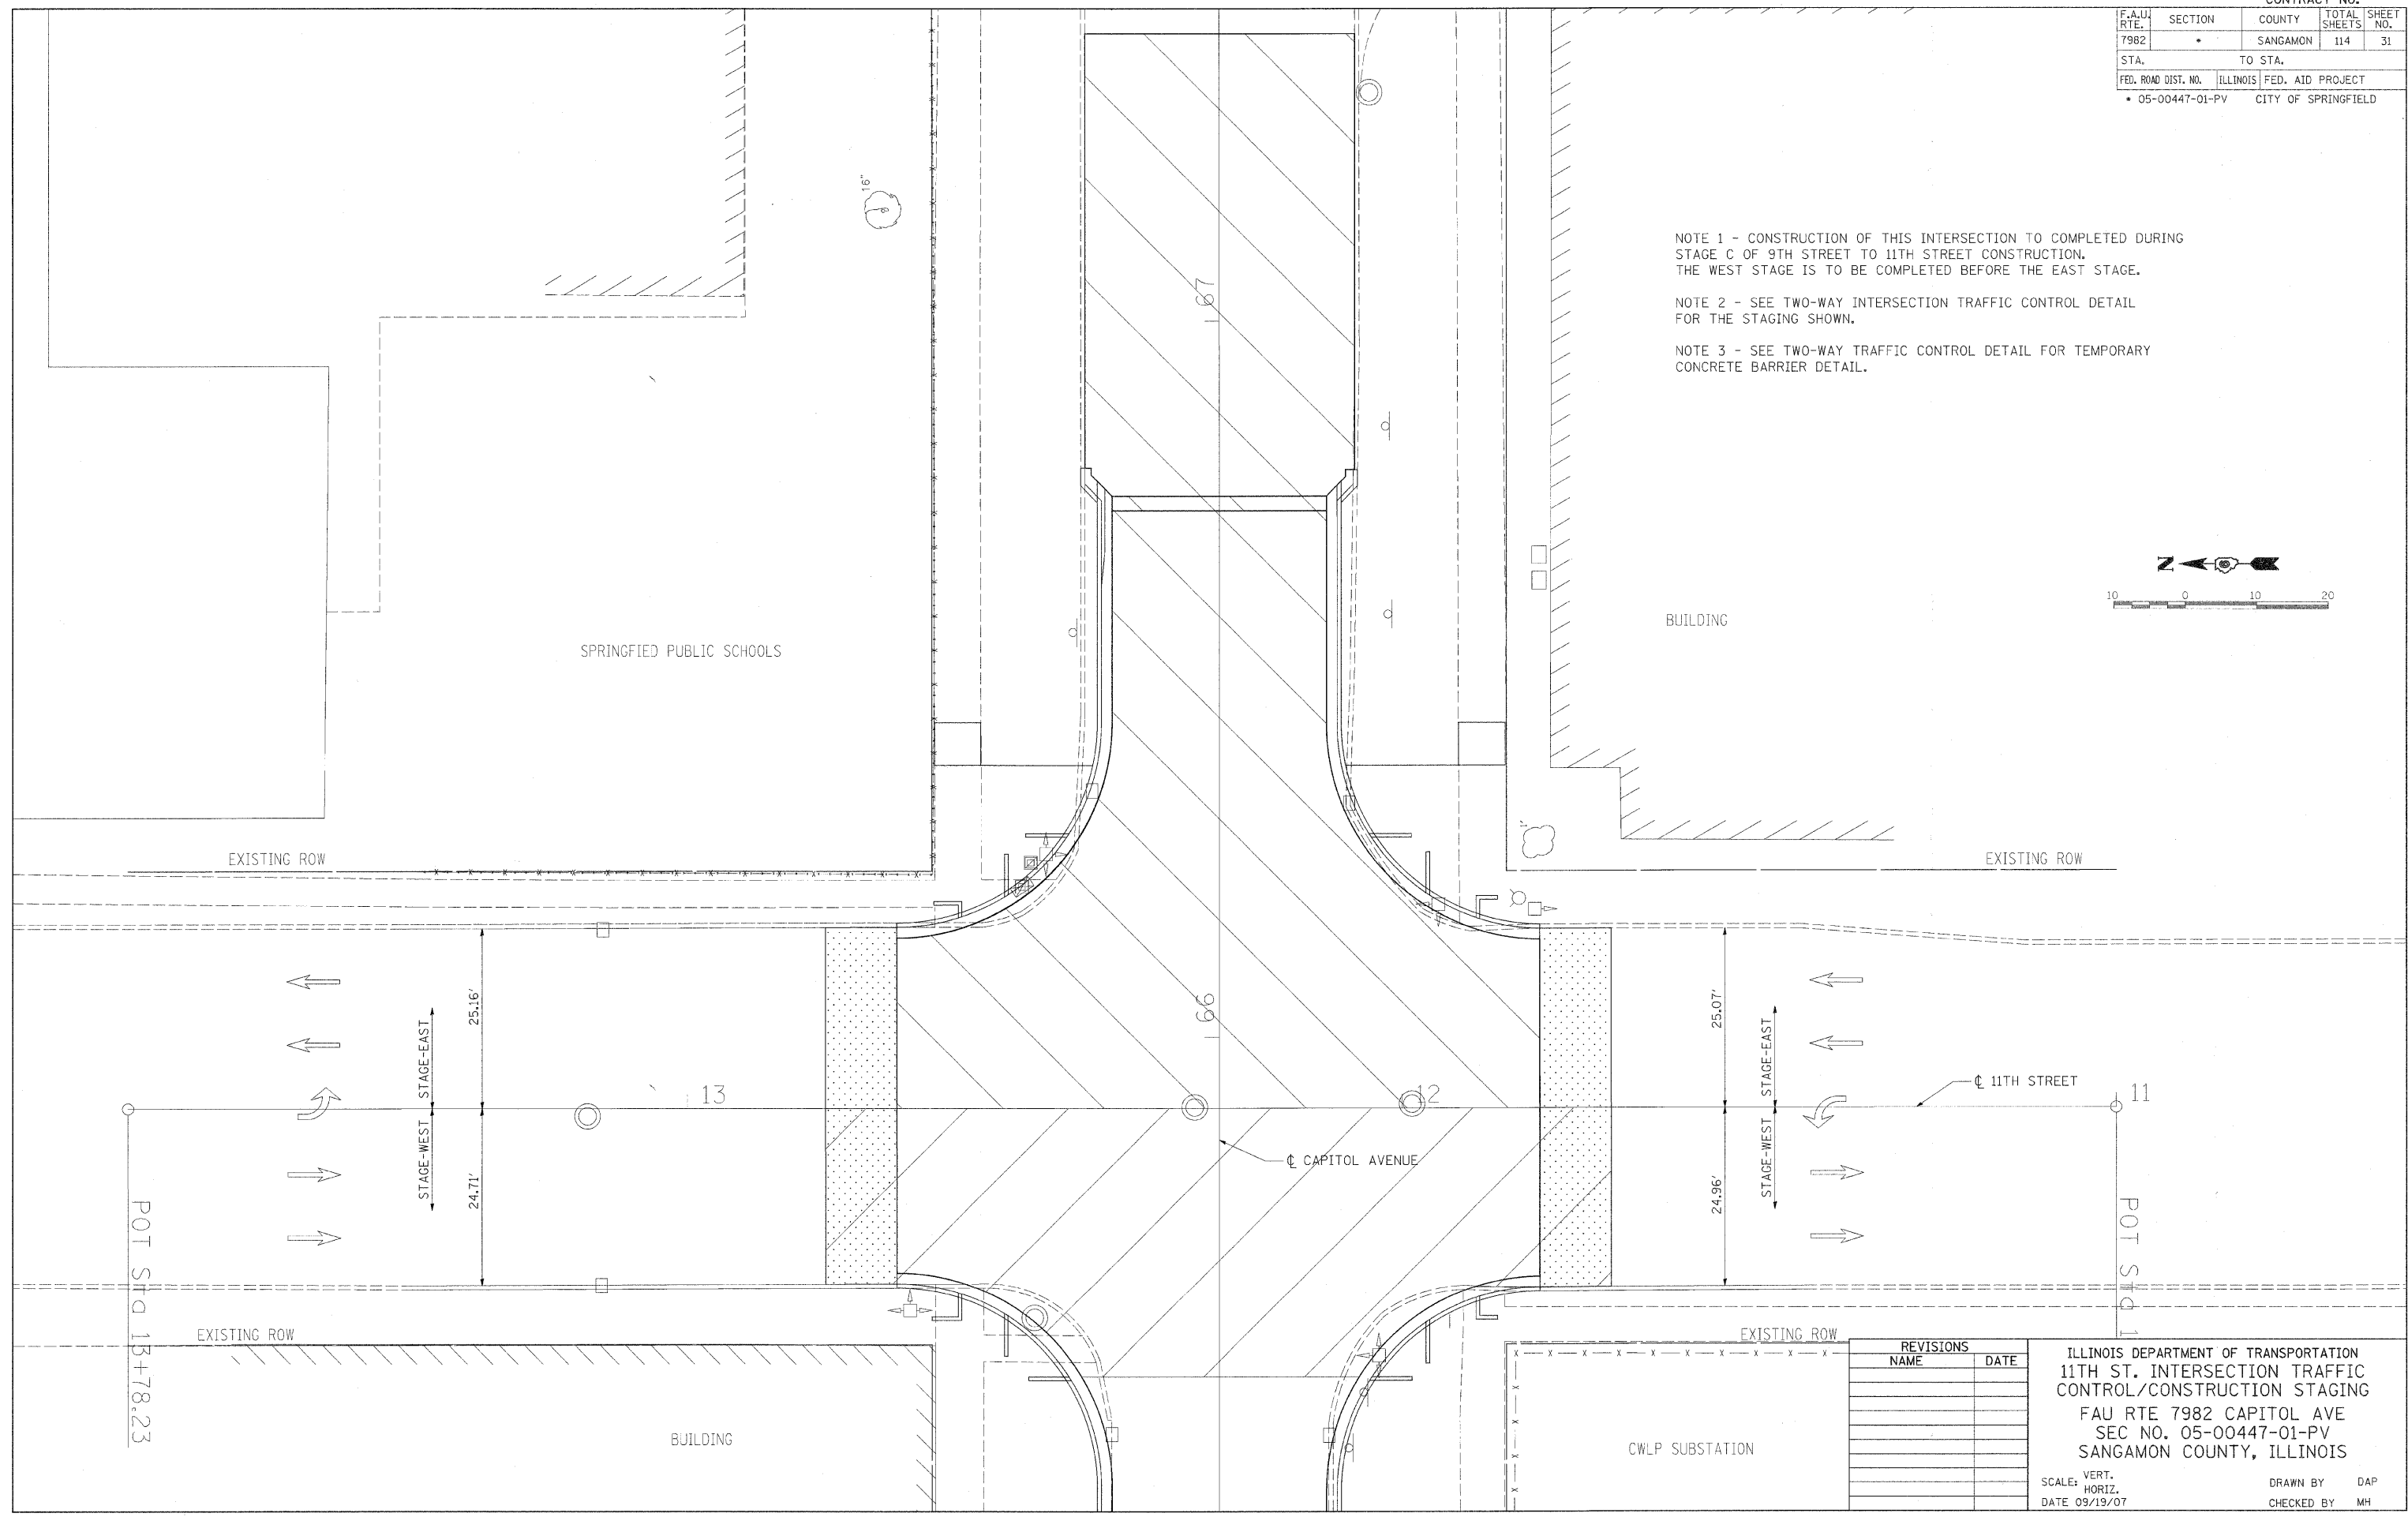


FAU RTE.	SECTION	COUNTY	TOTAL SHEETS	SHEET NO.
7982		SANGAMON	114	31
STA.		TO STA.		
FED. ROAD DIST. NO.		ILLINOIS FED. AID PROJECT		
05-00447-01-PV		CITY OF SPRINGFIELD		

NOTE 1 - CONSTRUCTION OF THIS INTERSECTION TO COMPLETED DURING STAGE C OF 9TH STREET TO 11TH STREET CONSTRUCTION. THE WEST STAGE IS TO BE COMPLETED BEFORE THE EAST STAGE.

NOTE 2 - SEE TWO-WAY INTERSECTION TRAFFIC CONTROL DETAIL FOR THE STAGING SHOWN.

NOTE 3 - SEE TWO-WAY TRAFFIC CONTROL DETAIL FOR TEMPORARY CONCRETE BARRIER DETAIL.

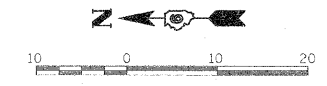

LAYOUT: DAP 02/26/01  
 DRAWN: DAP 02/26/01  
 REVIEWED: MH 09/19/01

PLOT DATE = 01/19/2009 10:21 AM  
 FILE NAME = s:\92\jobs\05-00447-01\1a\cadd\road\major\station\sheet\11th\11th-C-213\_TDP\_ILINT.dgn  
 PLOT SCALE = 10.000 / IN.  
 USER NAME = Pcp89636

REVISIONS	
NAME	DATE

ILLINOIS DEPARTMENT OF TRANSPORTATION  
 11TH ST. INTERSECTION TRAFFIC CONTROL/CONSTRUCTION STAGING  
 FAU RTE 7982 CAPITOL AVE  
 SEC NO. 05-00447-01-PV  
 SANGAMON COUNTY, ILLINOIS

SCALE: VERT.      DRAWN BY      DAP  
 HORIZ.              CHECKED BY      MH  
 DATE 09/19/07