
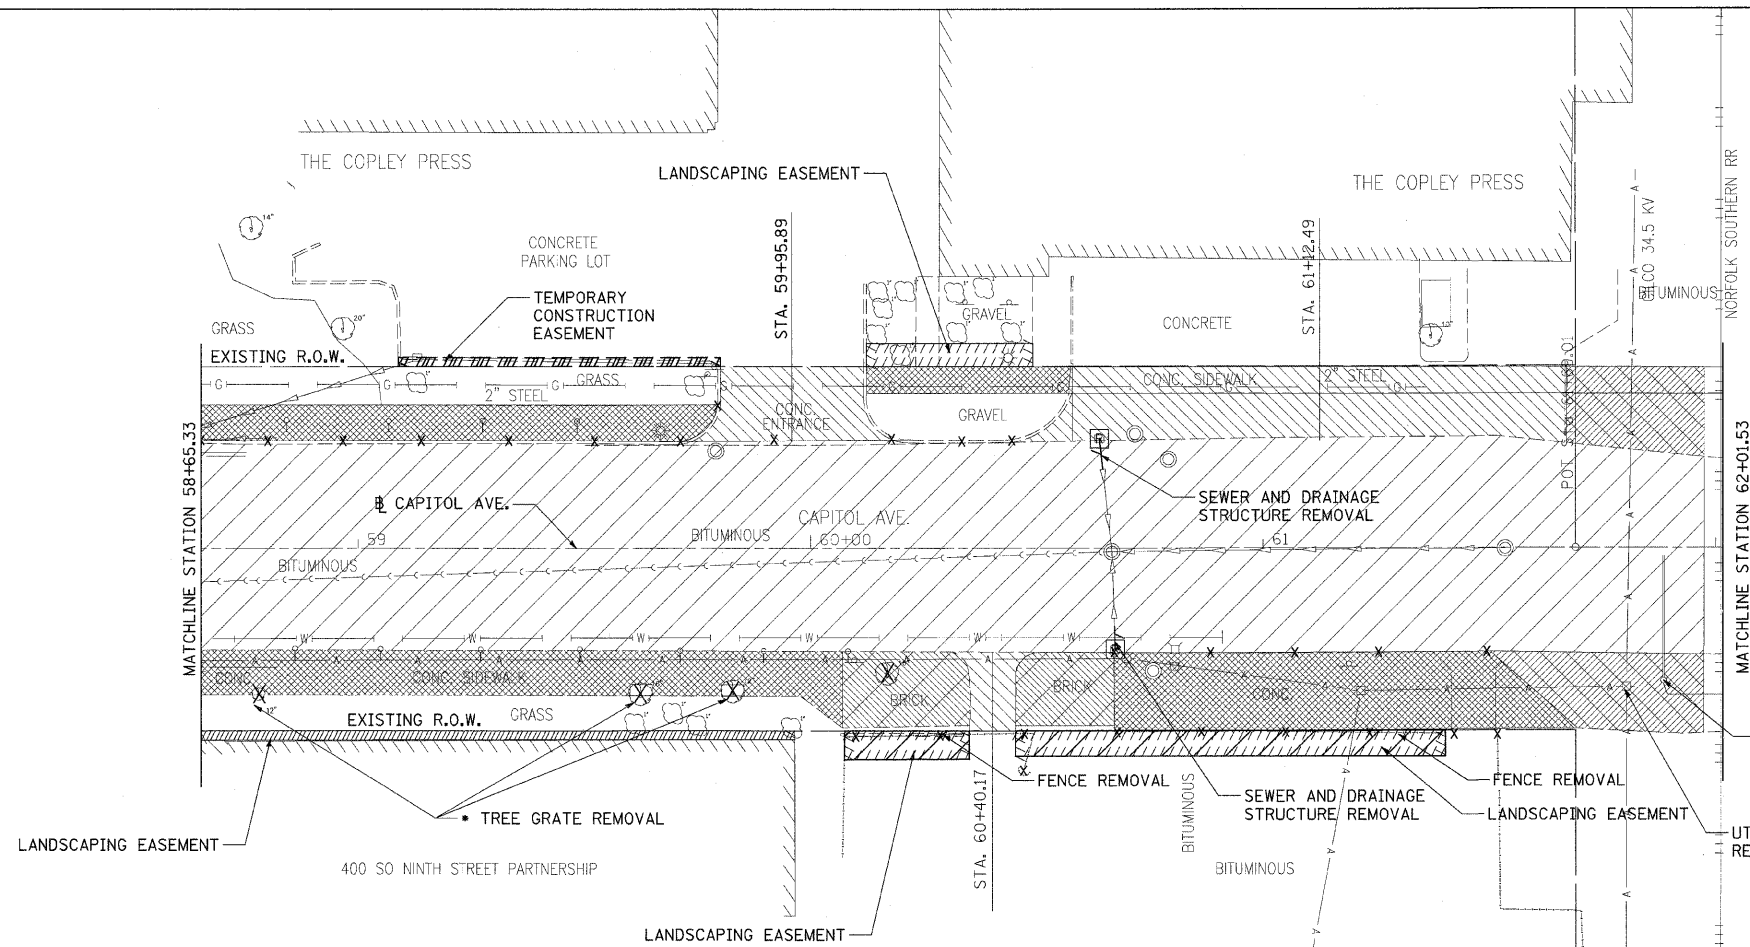


F.A.U. NO.	SECTION	COUNTY	TOTAL SHEETS	SHEET NO.
7982	*	SANGAMON	114	36
STA. TO STA.				
FED. ROAD DIST. NO.		ILLINOIS FED. AID PROJECT		
* 05-00447-01-PV		CITY OF SPRINGFIELD		

LEGEND

- CONCRETE SIDEWALK REMOVAL
- CURB & GUTTER REMOVAL
- PAVEMENT REMOVAL
- BRICK SIDEWALK REMOVAL
- BITUMINOUS REMOVAL
- DRIVEWAY PAVEMENT REMOVAL
- BITUMINOUS MILLING
- TREE REMOVAL
- TRAFFIC SIGNAL POST REMOVAL
- SEWER REMOVAL
- DRAINAGE STRUCTURE REMOVAL



* NOTE: THESE ITEMS TO BE PAID FOR AS SPECIAL EXCAVATION (CU. YD.)

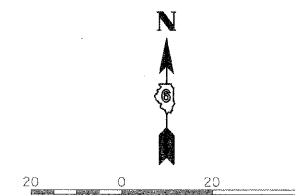

LEGEND

- CONCRETE SIDEWALK REMOVAL
- CURB & GUTTER REMOVAL
- PAVEMENT REMOVAL
- BRICK SIDEWALK REMOVAL
- BITUMINOUS REMOVAL
- DRIVEWAY PAVEMENT REMOVAL
- BITUMINOUS MILLING
- TREE REMOVAL
- TRAFFIC SIGNAL POST REMOVAL
- SEWER REMOVAL
- DRAINAGE STRUCTURE REMOVAL

* NOTE: THESE ITEMS TO BE PAID FOR AS SPECIAL EXCAVATION (CU. YD.)

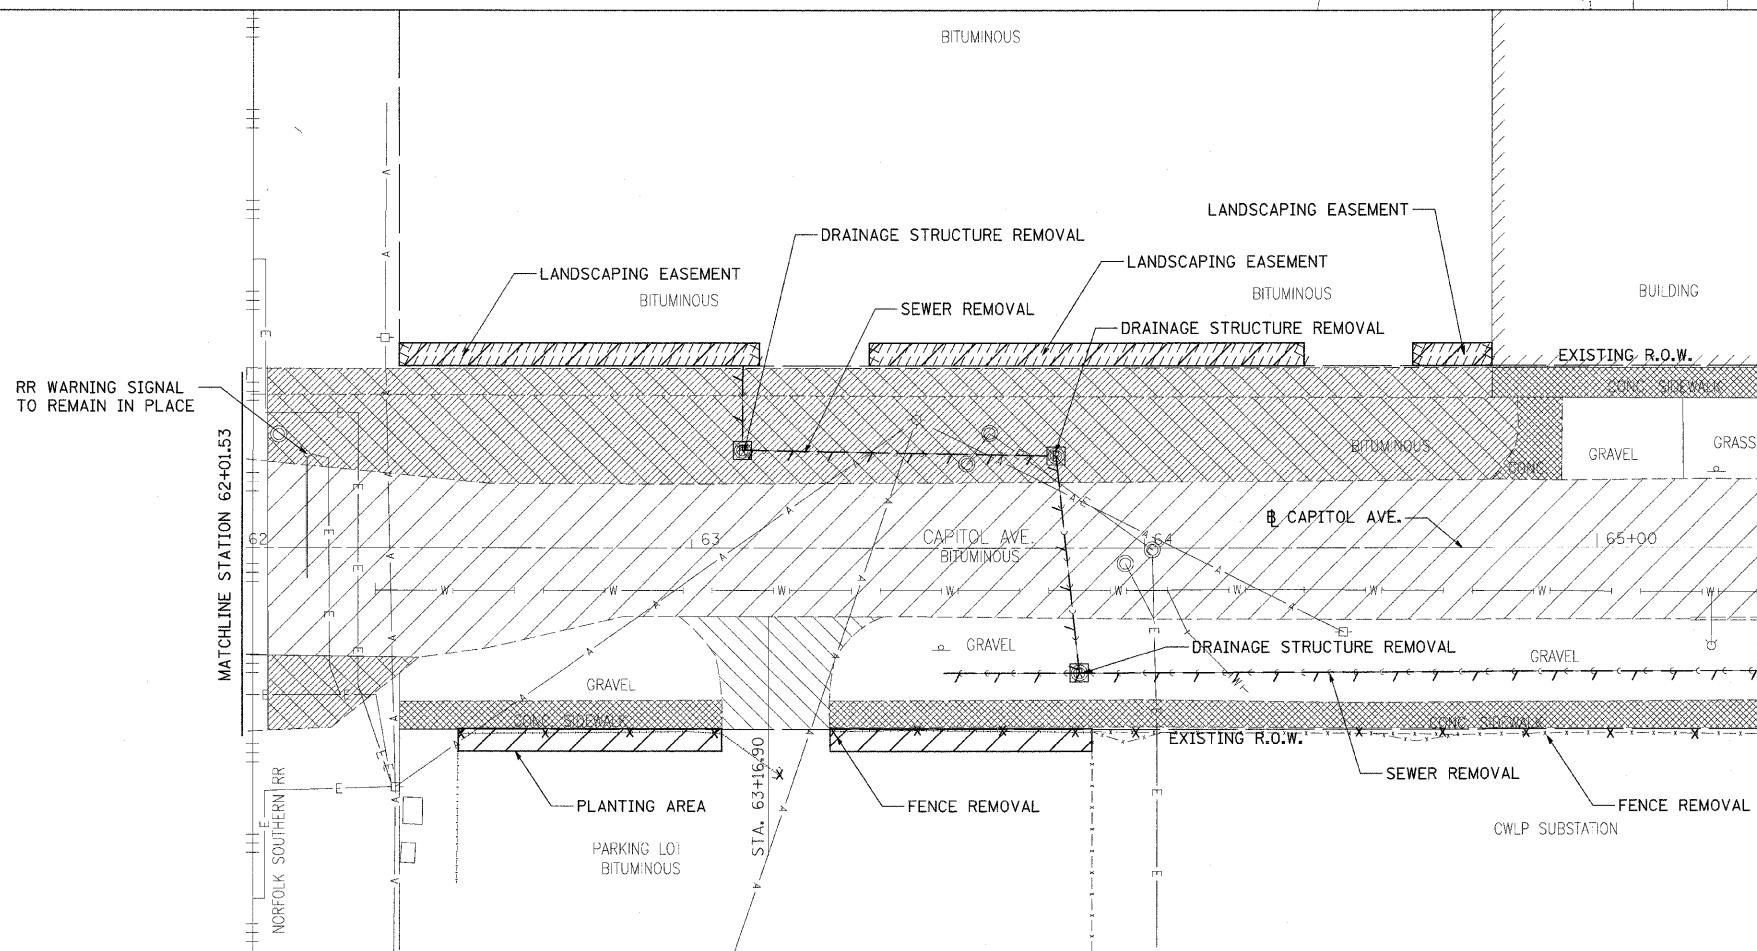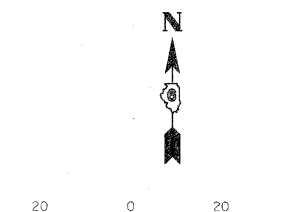

LAYOUT: ZZZ 00/00/00
 DRAWN: ZZZ 00/00/00
 REVIEWED: MH 09/19/07
 PLOT DATE: 01/08/2008 10:22 AM
 FILE NAME: H:\02_05\A\2\2041a\onadd\road\mprostation\sheet\section_1.7\h-11th\c-387.REM.S-11.dgn
 PLOT SCALE: 20.0000 / IN.
 USER NAME: Paj6655