
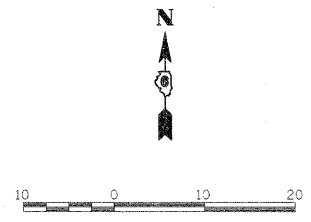
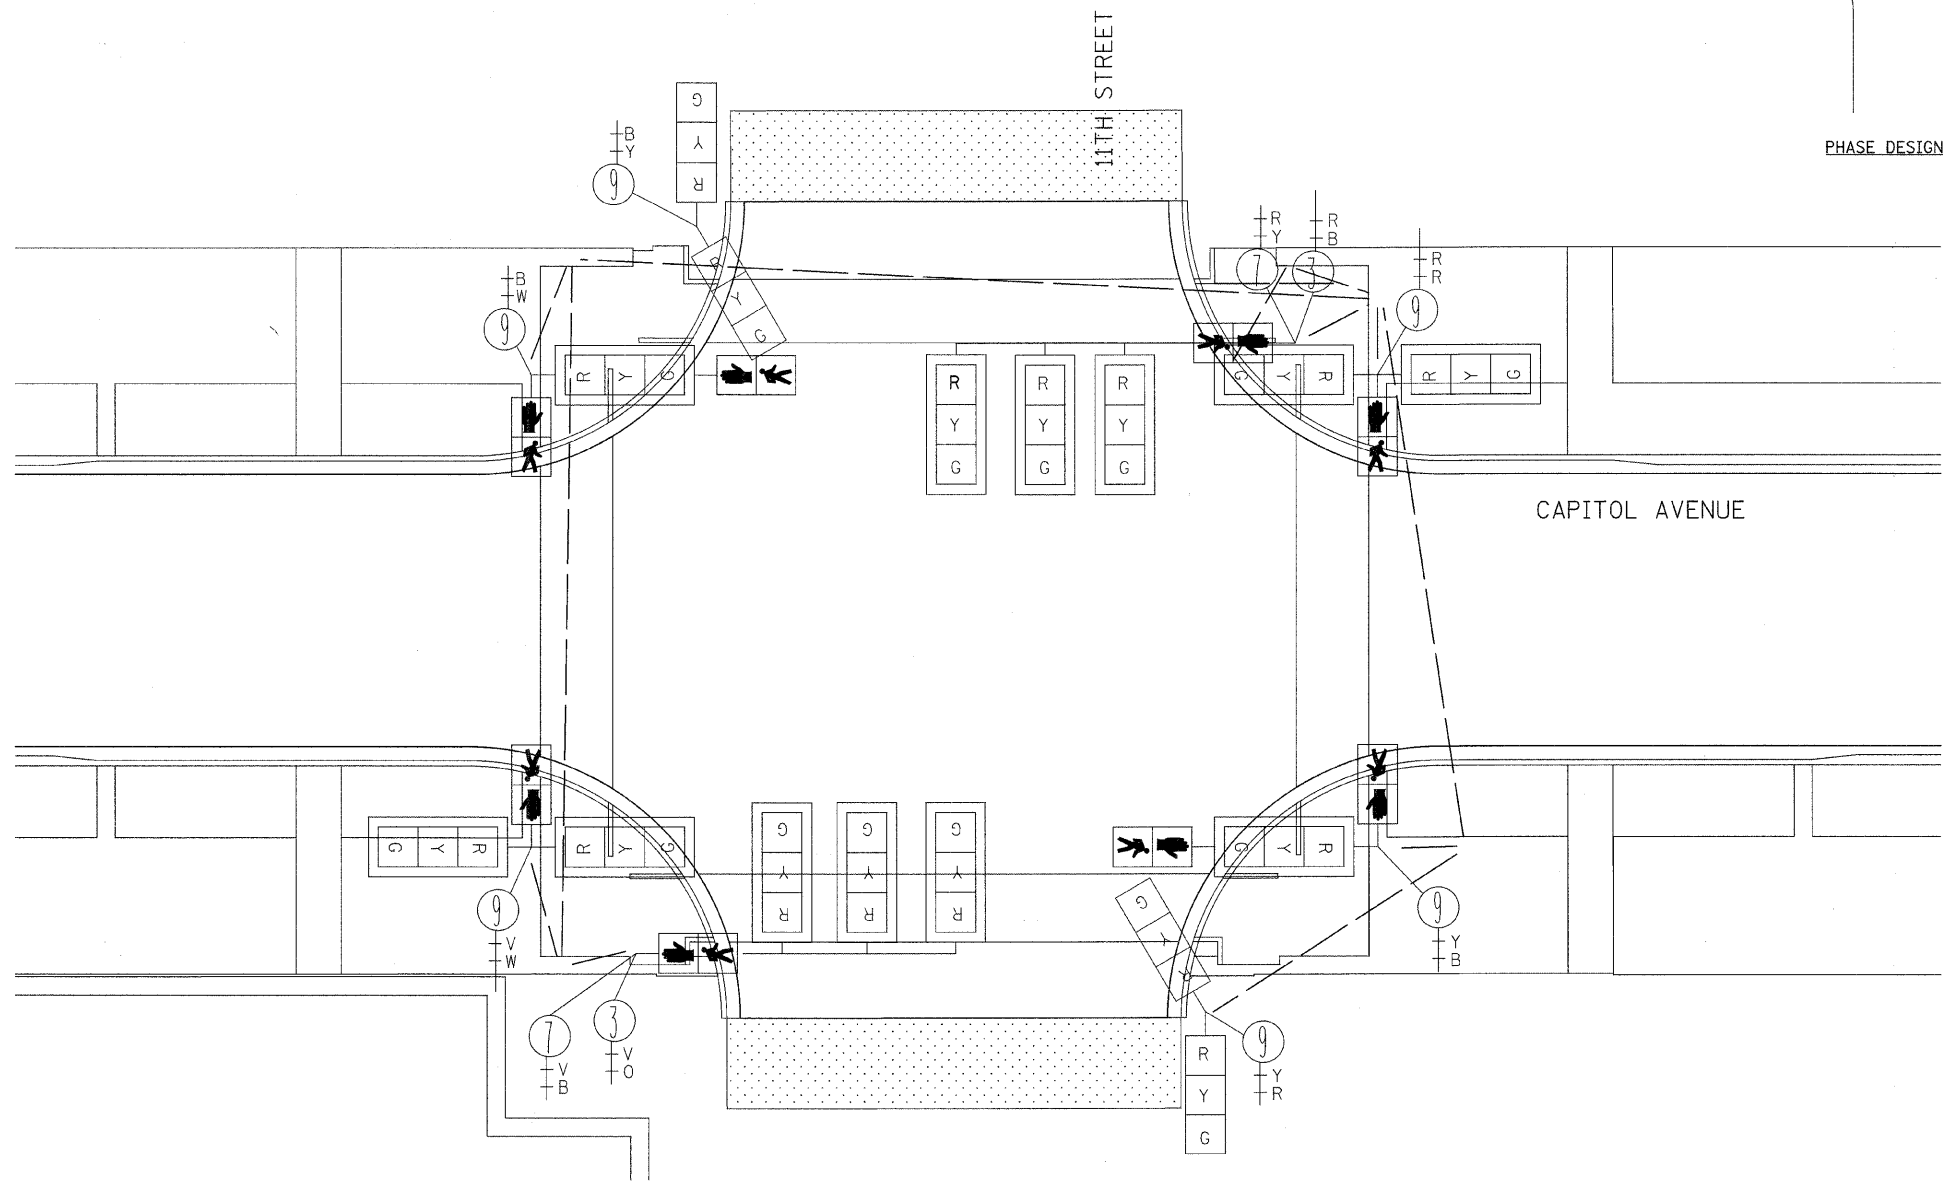
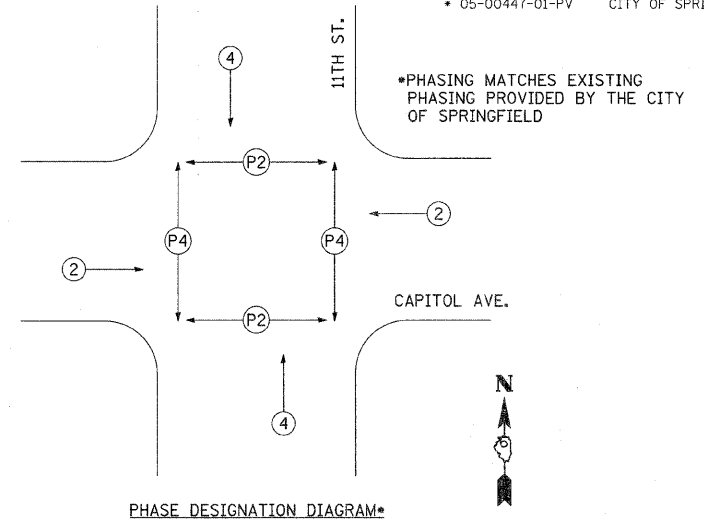


F.A.U. RTE.	SECTION	COUNTY	TOTAL SHEETS	SHEET NO.
7982	*	SANGAMON	114	56
STA.	TO STA.			
FED. ROAD DIST. NO.	ILLINOIS FED. AID PROJECT			
* 05-00447-01-PV CITY OF SPRINGFIELD				

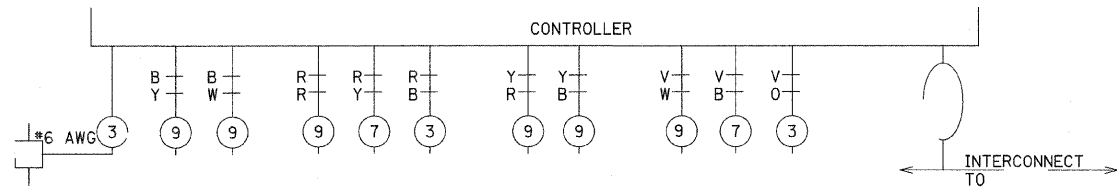

REVISIONS	
NAME	DATE

ILLINOIS DEPARTMENT OF TRANSPORTATION
 11TH STREET CABLE PLAN

FAU RTE 7982 CAPITOL AVE
 SEC NO. 05-00447-01-PV
 SANGAMON COUNTY, ILLINOIS

SCALE: VERT. / HORIZ.
 DATE 09/19/07

DRAWN BY / CHECKED BY



LAYOUT: ZZZ 00/07/00
 DRAWN: DLC 03/15/07
 REVIEWED: KNB 11/23/07

PLOT DATE = 01/10/2008 10:23 AM
 FILE NAME = I:\02\pba\02\204\cadd\road\microstation\sheet\section_11th_11th\pba\c-1145f.dgn
 PLOT SCALE = 10.0000 / IN.
 USER NAME = Pba0036