



F.A.U. RTE.	SECTION	COUNTY	TOTAL SHEETS	SHEET NO.
7982		SANGAMON	114	58
STA. 49+61.00		TO STA. 53+59.00		
FED. ROAD DIST. NO.		ILLINOIS	FED. AID PROJECT	
05-00447-01-PV		CITY OF SPRINGFIELD		

### LEGEND

- P.C.C. CONCRETE
- CONCRETE PAVERS
- INTERPRETIVE MARKER FOOTINGS
- CUSTOM PLANTER FOOTING
- STONE BENCH
- METAL BENCH
- TRASH RECEPTACLE/RECYCLING RECEPTACLE
- PRECAST PLANTER EDGE TYPE I
- PRECAST PLANTER EDGE TYPE II
- PEDESTRIAN LIGHT - PLACED BY OTHERS
- STREET LIGHT - PLACED BY OTHERS, EXCEPT AT INTERSECTIONS
- DECORATIVE STEEL RAILING
- CUSTOM FENCE
- RETAINING WALL

### GENERAL NOTES

1. REFER TO MISCELLANEOUS FOUNDATION DETAILS SHEETS FOR ALL FOOTING DESIGNS.
2. REFER TO MISCELLANEOUS ANCHORAGE DETAILS SHEETS FOR STONE BENCH INSTALLATION DETAILS.
3. REFER TO PROPOSED TYPICAL SECTIONS SHEETS FOR OFFSET LOCATIONS OF ALL STREETScape ELEMENTS.
4. ALL STATION POINTS ARE LOCATED AT THE CENTER OF STREETScape FEATURE AND CORRESPONDING FOOTING (IF APPLICABLE)

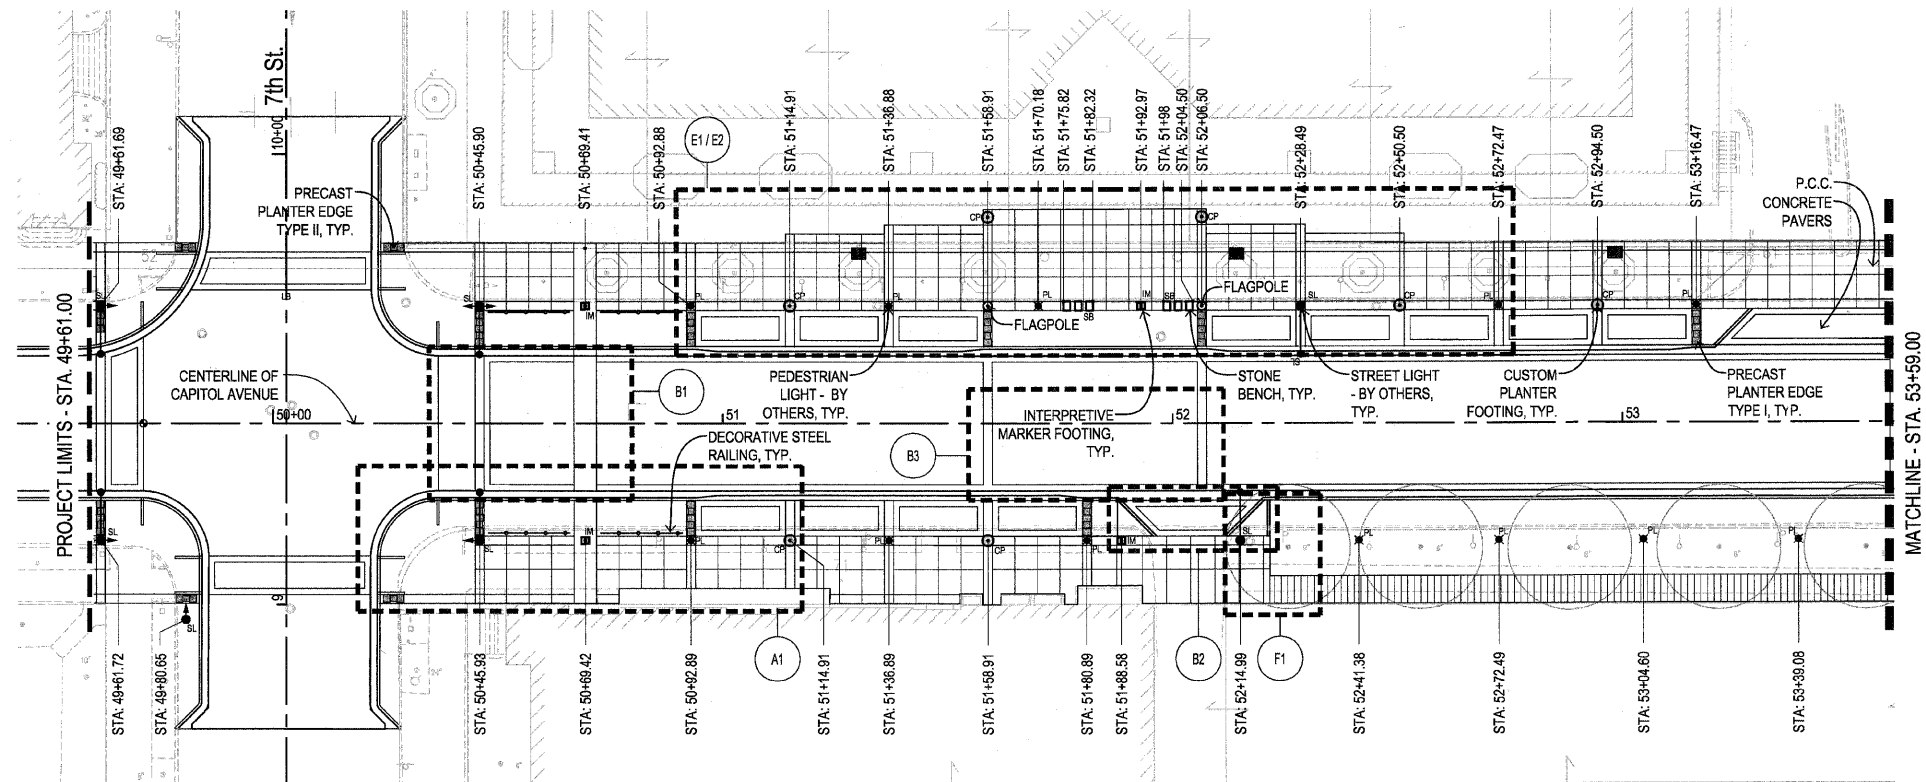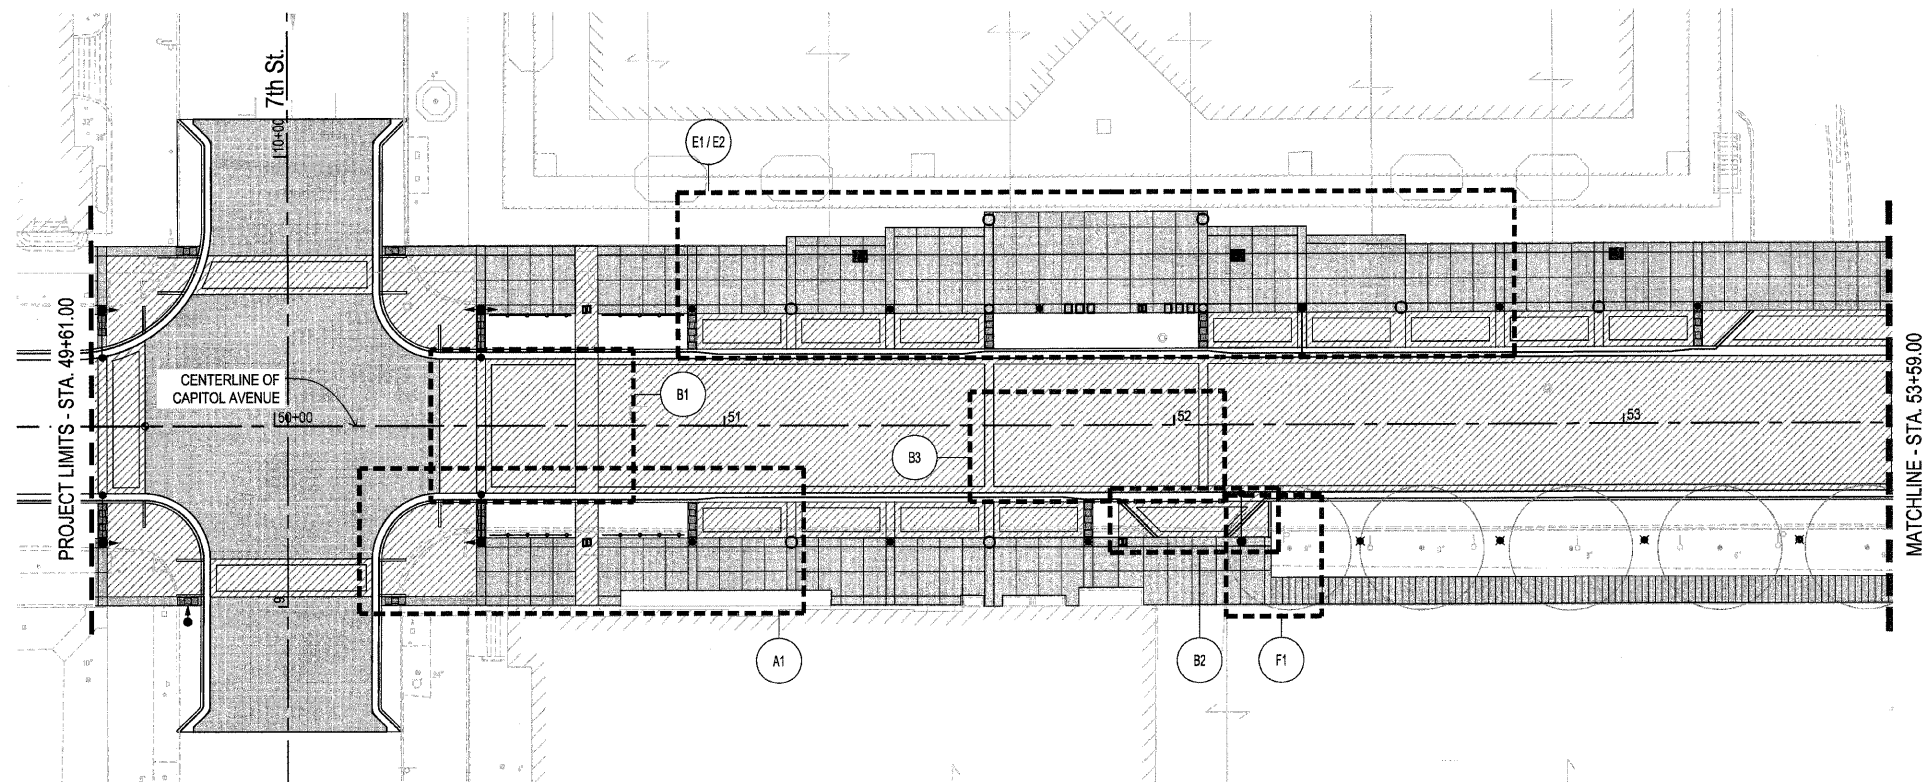

**RDG.**  
PLANNING • DESIGN

PLOT DATE  
FILE NAME  
DRAWING NO.  
USER NAME

