



FAU. RTE.	SECTION	COUNTY	TOTAL SHEETS	SHEET NO.
78R2		SANGAMON	114	60
STA. 57+58.00		TO STA. 62+00.00		
FED. ROAD DIST. NO.		ILLINOIS	FED. AID PROJECT	
05-00447-01-PV		CITY OF SPRINGFIELD		

RDG.
 PLANNING • DESIGN

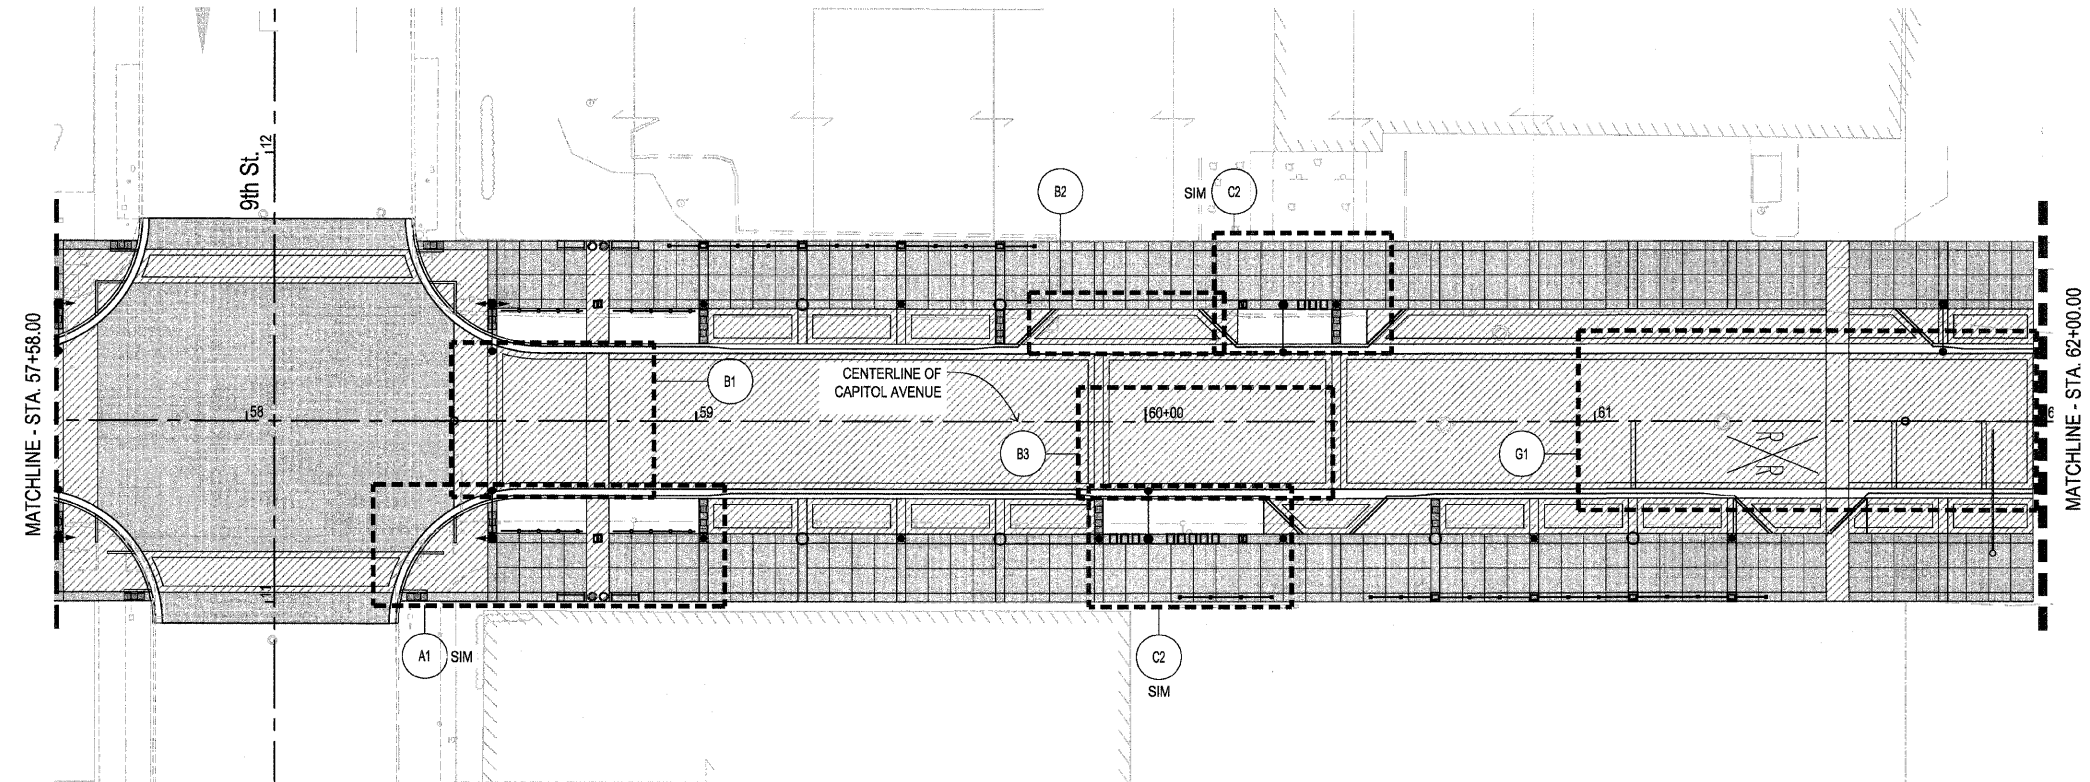

STREETSCAPE PAVEMENT PLAN
1" = 20'

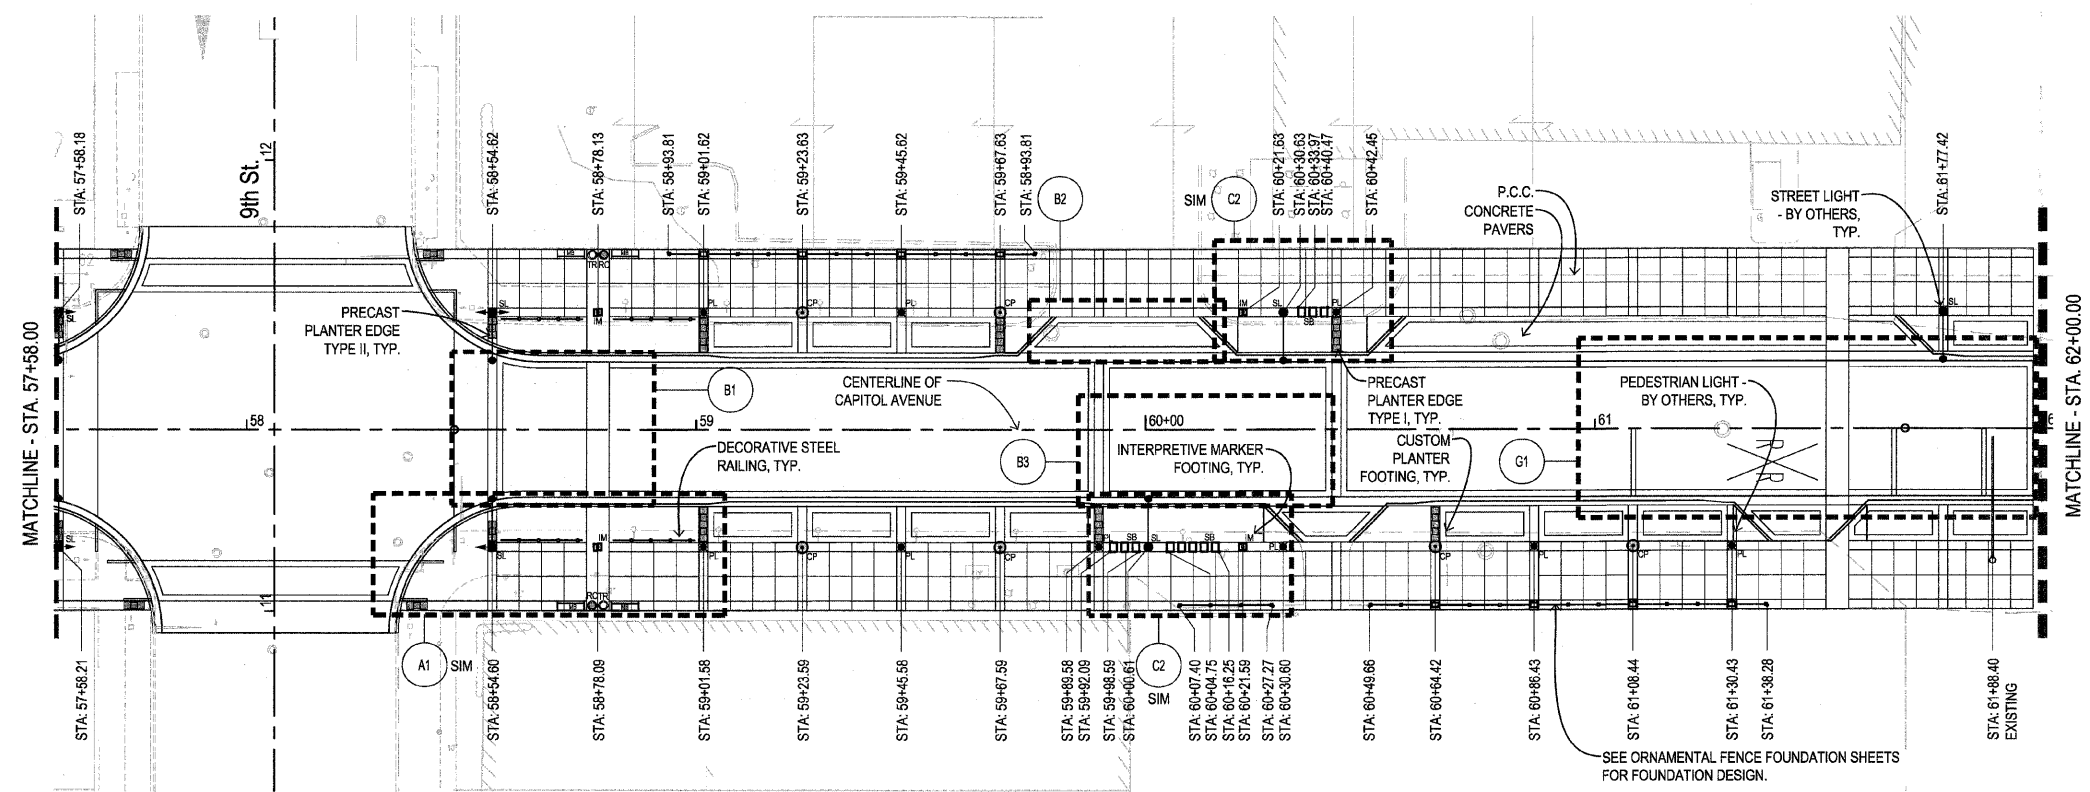

STREETSCAPE FURNISHINGS & FEATURES PLAN
1" = 20'

LEGEND

- P.C.C. CONCRETE
- CONCRETE PAVERS
- INTERPRETIVE MARKER FOOTINGS
- CUSTOM PLANTER FOOTING
- STONE BENCH
- METAL BENCH
- TRASH RECEPTACLE/RECYCLING RECEPTACLE
- PRECAST PLANTER EDGE TYPE I
- PRECAST PLANTER EDGE TYPE II
- PEDESTRIAN LIGHT - PLACED BY OTHERS
- STREET LIGHT - PLACED BY OTHERS, EXCEPT AT INTERSECTIONS
- DECORATIVE STEEL RAILING
- CUSTOM FENCE
- RETAINING WALL

GENERAL NOTES

1. REFER TO MISCELLANEOUS FOUNDATION DETAILS SHEETS FOR ALL FOOTING DESIGNS.
2. REFER TO MISCELLANEOUS ANCHORAGE DETAILS SHEETS FOR STONE BENCH INSTALLATION DETAILS.
3. REFER TO PROPOSED TYPICAL SECTIONS SHEETS FOR OFFSET LOCATIONS OF ALL STREETSCAPE ELEMENTS.
4. ALL STATION POINTS ARE LOCATED AT THE CENTER OF STREETSCAPE FEATURE AND CORRESPONDING FOOTING (IF APPLICABLE)

PLOT DATE
 FILE NAME
 USER NAME
 USER NAME

