


F.A.U. RTE.	SECTION	COUNTY	TOTAL SHEETS	SHEET NO.
7982	*	SANGAMON	114	70
STA.		TO STA.		
FED. ROAD DIST. NO.		ILLINOIS	FED. AID PROJECT	
* 05-00447-01-PV		CITY OF SPRINGFIELD		

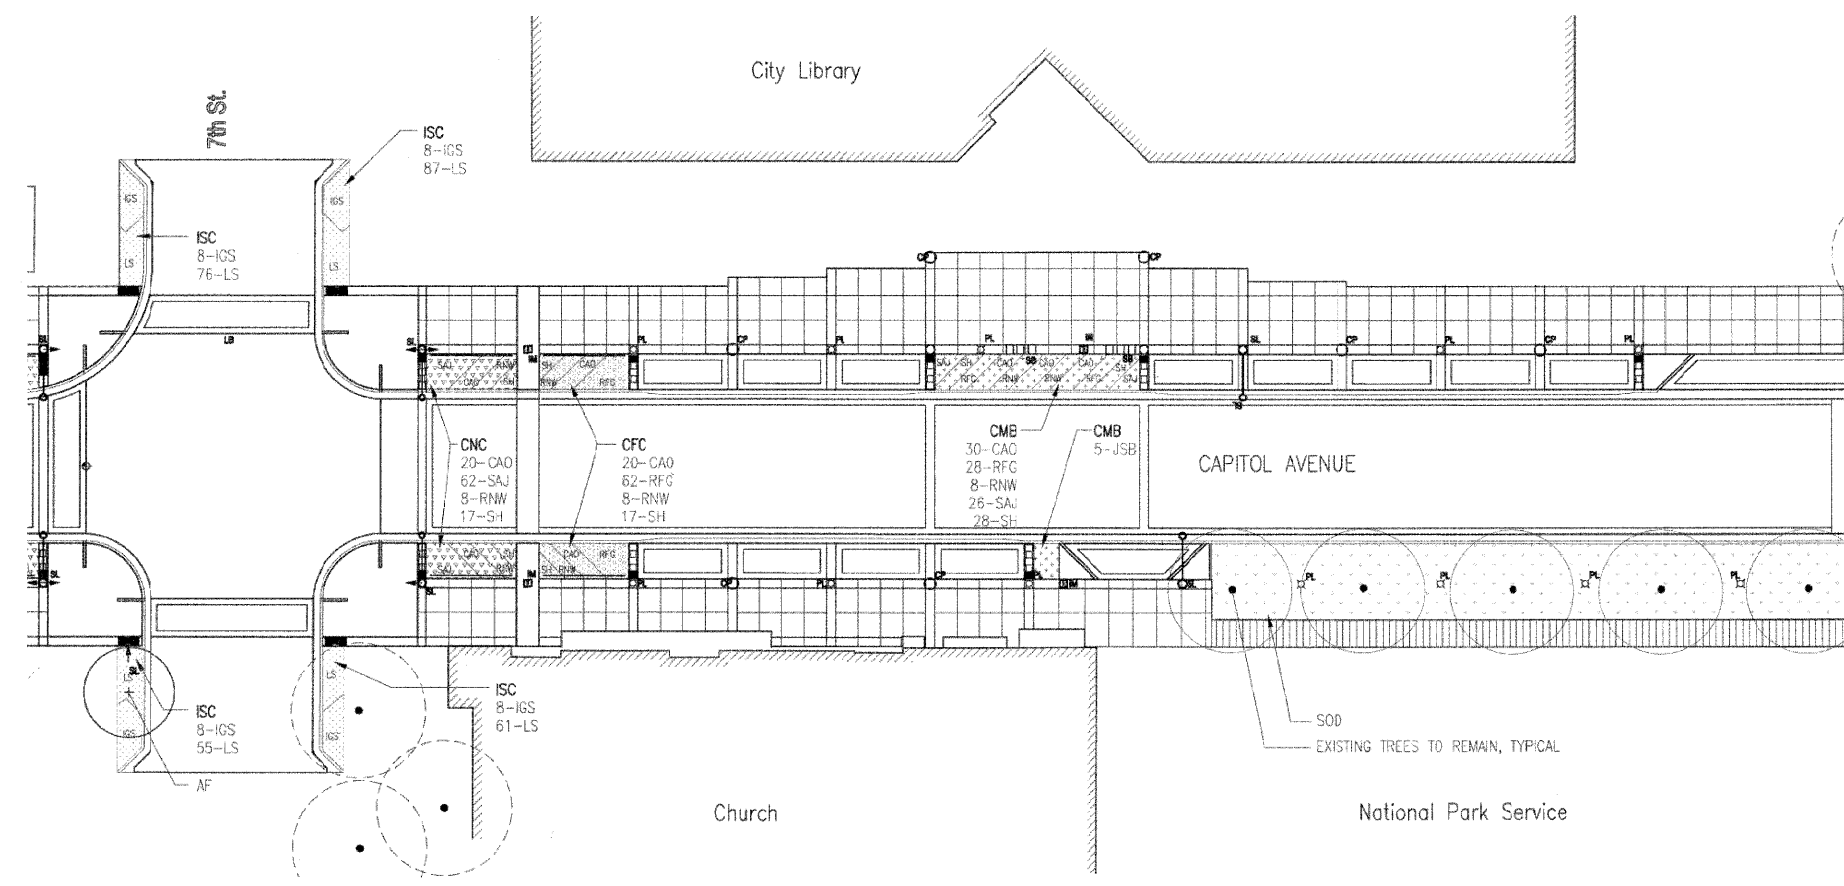


- CNC-NEAR CORNER PLANTING
- CFC-FAR CORNER PLANTING
- CMB-MIDBLOCK PLANTING
- ISC-INTERSECTING STREET CORNER PLANTING
- SOD

SEE DETAIL SHEETS 72-75 FOR TYPICAL LAYOUT AND ADDITIONAL PLANT SPACING

700 BLOCK PLANT SCHEDULE

QUANTITY	DESIGNATION	BOTANICAL NAME
SHADE TREES		
1	AF	ACER FREEMANII 'ARMSTRONG'
SHRUBS		
32	IGS	ILEX GLABRA 'SHAMROCK'
24	RNW	ROSA 'NEARLY WILD'
PERENNIALS AND GROUNDCOVERS		
70	CAO	CALAMAGROSTIS ACUTIFLORA 'OVERDAM'
5	JSB	JUNIPERUS SABINA 'BUFFALO'
279	LS	LIRIOPE SPICATA
90	RFG	RUDBECKIA FULGIDA 'GOLDSTURM'
88	SAJ	SEDUM 'AUTUMN JOY'
62	SH	SPOROBOLUS HETEROLEPIS

Massie & Massie Associates
 1210 S. 5th Street, Springfield, IL 62703 217-544-3210
 421 West Main Street, Decatur, IL 62522 217-424-9792

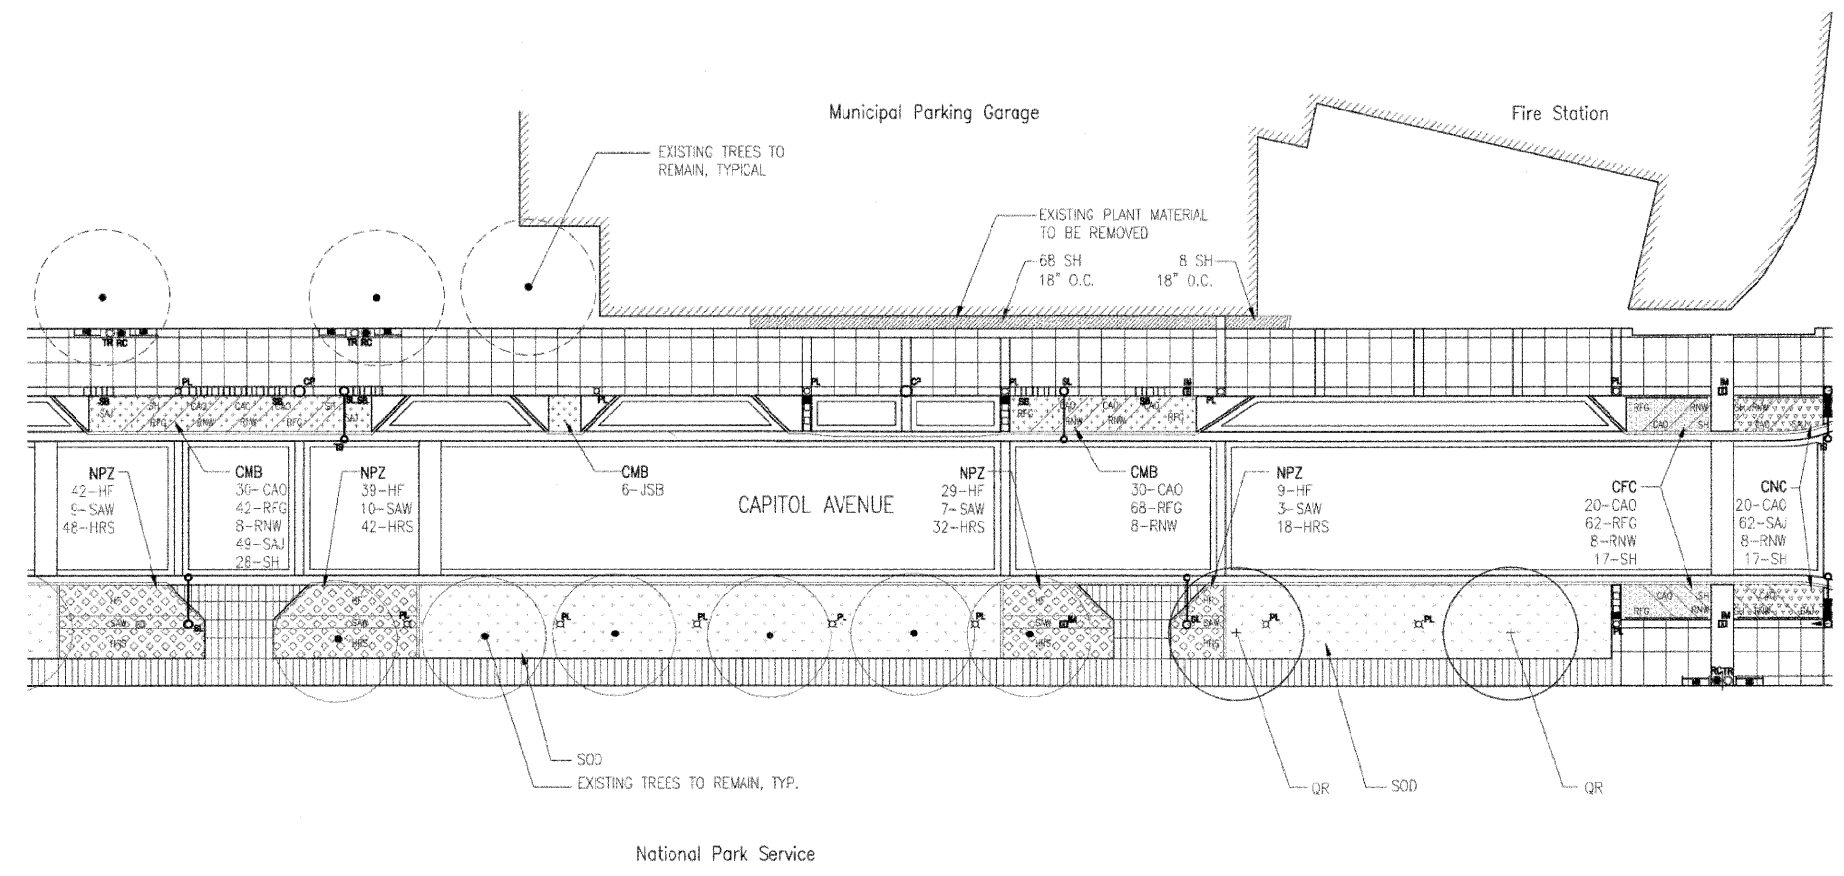

- CNC-NEAR CORNER PLANTING
- CFC-FAR CORNER PLANTING
- CMB-MIDBLOCK PLANTING
- NPZ NATIONAL PARK ZONE PLANTING
- EASEMENT AREAS OUTSIDE R.O.W.

SEE DETAIL SHEETS 72-75 FOR TYPICAL LAYOUT AND ADDITIONAL PLANT SPACING

800 BLOCK PLANT SCHEDULE

QUANTITY	DESIGNATION	BOTANICAL NAME
SHADE TREES		
2	QR	QUERCUS RUBRA
SHRUBS		
32	RNW	ROSA 'NEARLY WILD'
29	SAW	SPIRAEA 'ANTHONY WATERER'
PERENNIALS AND GROUNDCOVERS		
100	CAO	CALAMAGROSTIS ACUTIFLORA 'OVERDAM'
119	HF	HEMEROCALLIS FULVA
140	HRS	HOSTA 'REGAL SPLENDOR'
6	JSB	JUNIPERUS SABINA 'BUFFALO'
172	RFG	RUDBECKIA FULGIDA 'GOLDSTURM'
111	SAJ	SEDUM 'AUTUMN JOY'
138	SH	SPOROBOLUS HETEROLEPIS

PLOT DATE = 12/7/07
 PLOT SCALE = 1"=20'
 USER NAME =