


F.A.U. RTE.	SECTION	COUNTY	TOTAL SHEETS	SHEET NO.
7982	*	SANGAMON	114	71
STA.		TO STA.		
FED. ROAD DIST. NO.		ILLINOIS	FED. AID PROJECT	
* 05-00447-01-PV CITY OF SPRINGFIELD				

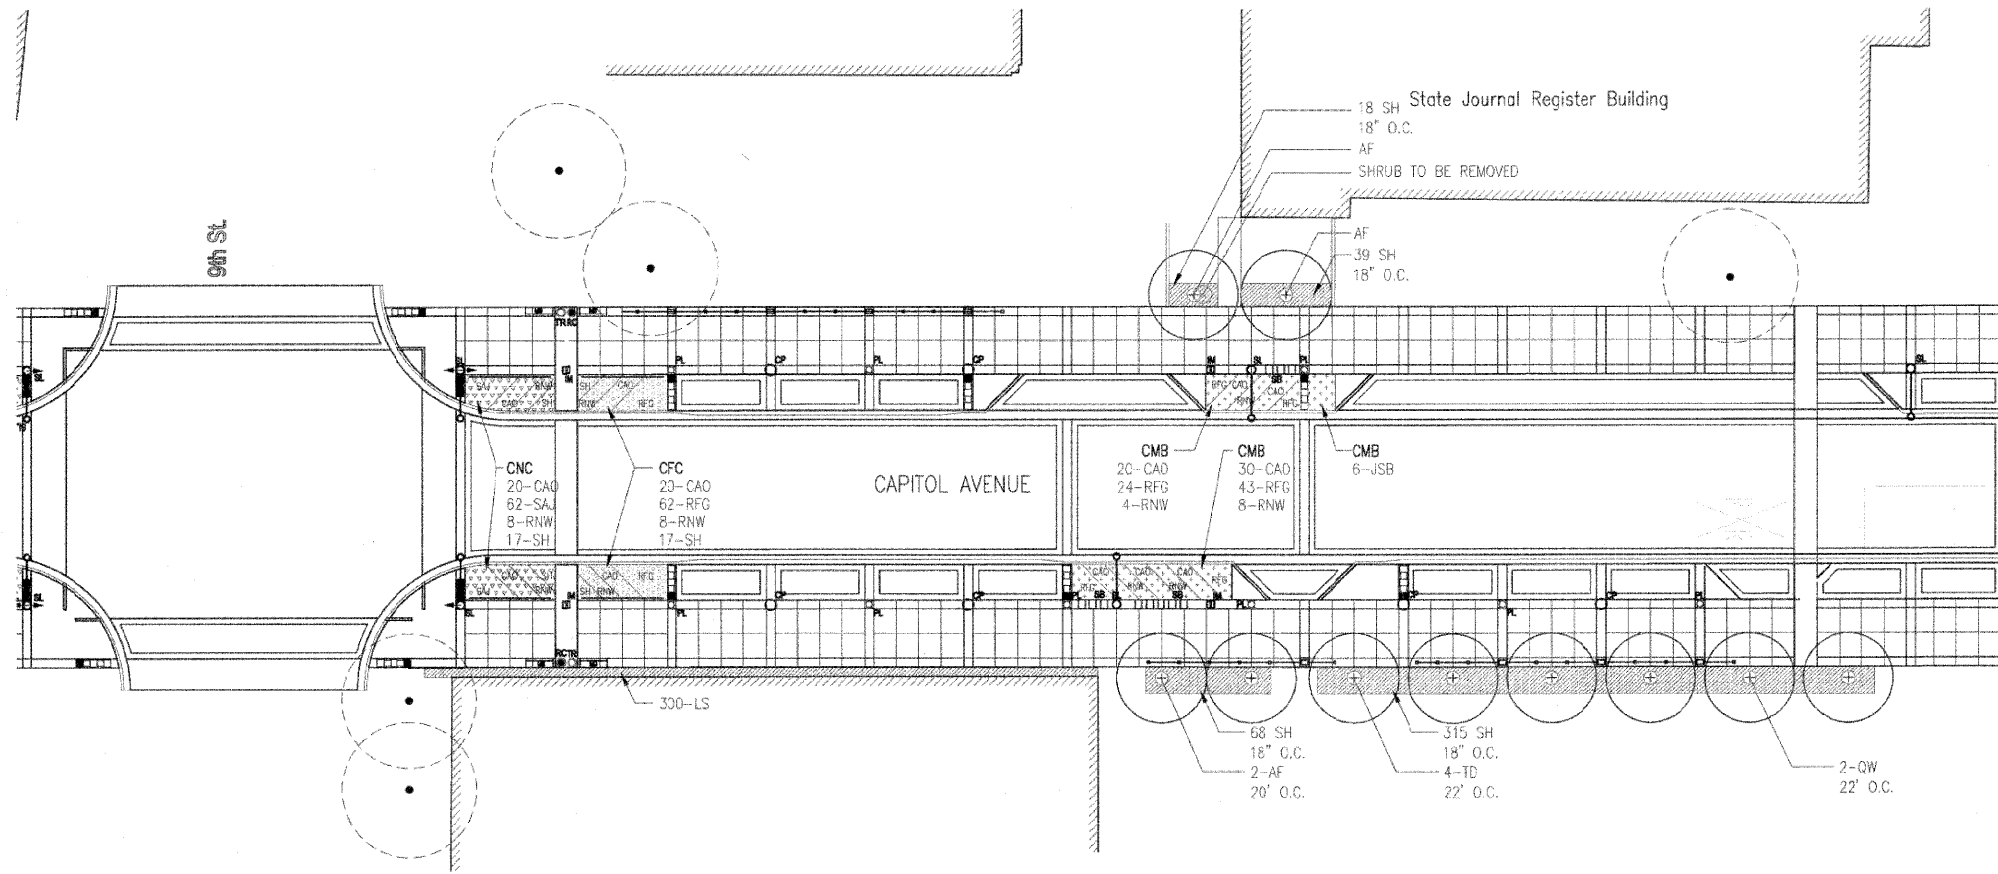


- NEAR CORNER PLANTING (CNC)
  - FAR CORNER PLANTING (CFC)
  - MIDELOCK PLANTING (CMB)
  - EASEMENT AREAS OUTSIDE R.O.W.
- SEE DETAIL SHEETS 72-75 FOR TYPICAL LAYOUT AND ADDITIONAL PLANT SPACING

### 900 BLOCK PLANT SCHEDULE

QUANTITY	DESIGNATION	BOTANICAL NAME
TREES		
4	AF	ACER FREEMANII 'ARMSTRONG'
2	QW	QUERCUS X WAREI 'REGAL PRINCE'
4	TD	TAXODIUM DISTICHUM 'SHAWNEE BRAVE'
SHRUBS		
28	RNW	ROSA 'NEARLY WLD'
PERENNIALS AND GROUNDCOVERS		
90	CAO	CALAMAGROSTIS ACUTIFLORA 'OVERDAM'
6	JSB	JUNIPERUS SABINA 'BUFFALO'
300	LS	LIRIOPE SPICATA
129	RFG	RUDBECKIA FULGIDA 'GOLDSTURM'
62	SAJ	SEDUM 'AUTUMN JOY'
474	SH	SPOROBOLUS HETEROLEPIS

**Massie & Massie Associates**  
 1210 S. 5th Street, Springfield, IL 62703 217-544-3210  
 421 West Main Street, Decatur, IL 62522 217-544-3210

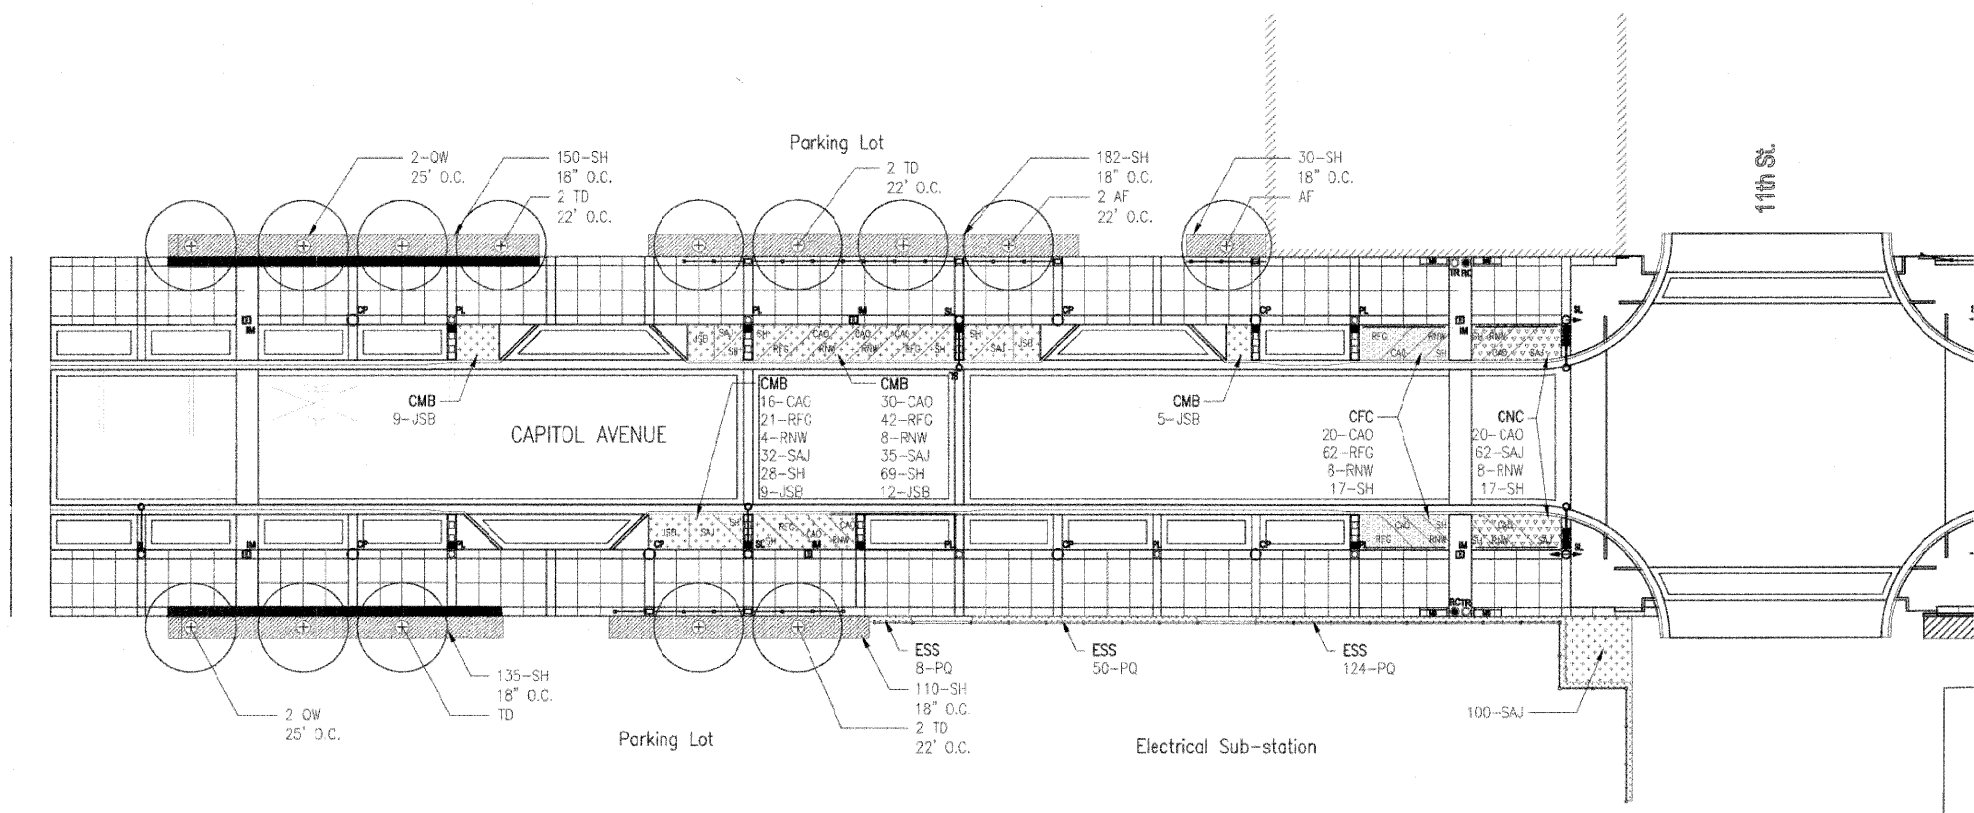

- NEAR CORNER PLANTING (CNC)
  - FAR CORNER PLANTING (CFC)
  - MIDELOCK PLANTING (CMB)
  - ELECTRICAL SUB-STATION PLANTING (ESS)
  - EASEMENT AREAS OUTSIDE R.O.W.
- SEE DETAIL SHEETS 72-75 FOR TYPICAL LAYOUT AND ADDITIONAL PLANT SPACING

### 1000 BLOCK PLANT SCHEDULE

QUANTITY	DESIGNATION	BOTANICAL NAME
TREES		
3	AF	ACER FREEMANII 'ARMSTRONG'
4	QW	QUERCUS X WAREI 'REGAL PRINCE'
7	TD	TAXODIUM DISTICHUM 'SHAWNEE BRAVE'
SHRUBS		
28	RNW	ROSA 'NEARLY WLD'
PERENNIALS AND GROUNDCOVERS		
86	CAO	CALAMAGROSTIS ACUTIFLORA 'OVERDAM'
35	JSB	JUNIPERUS SABINA 'BUFFALO'
182	PQ	PARTHENOCISSIS QUINQUEFOLIA
125	RFG	RUDBECKIA FULGIDA 'GOLDSTURM'
229	SAJ	SEDUM 'AUTUMN JOY'
738	SH	SPOROBOLUS HETEROLEPIS

PLOT DATE: 12/4/07  
 PLOT SCALE: 1/8\"/>