


F.A.U. RTE.	SECTION	COUNTY	TOTAL SHEETS	SHEET NO.
7982	*	SANGAMON	114	75
STA.		TO STA.		
FED. ROAD DIST. NO.	ILLINOIS	FED. AID PROJECT		
* 05-00447-01-PV		CITY OF SPRINGFIELD		

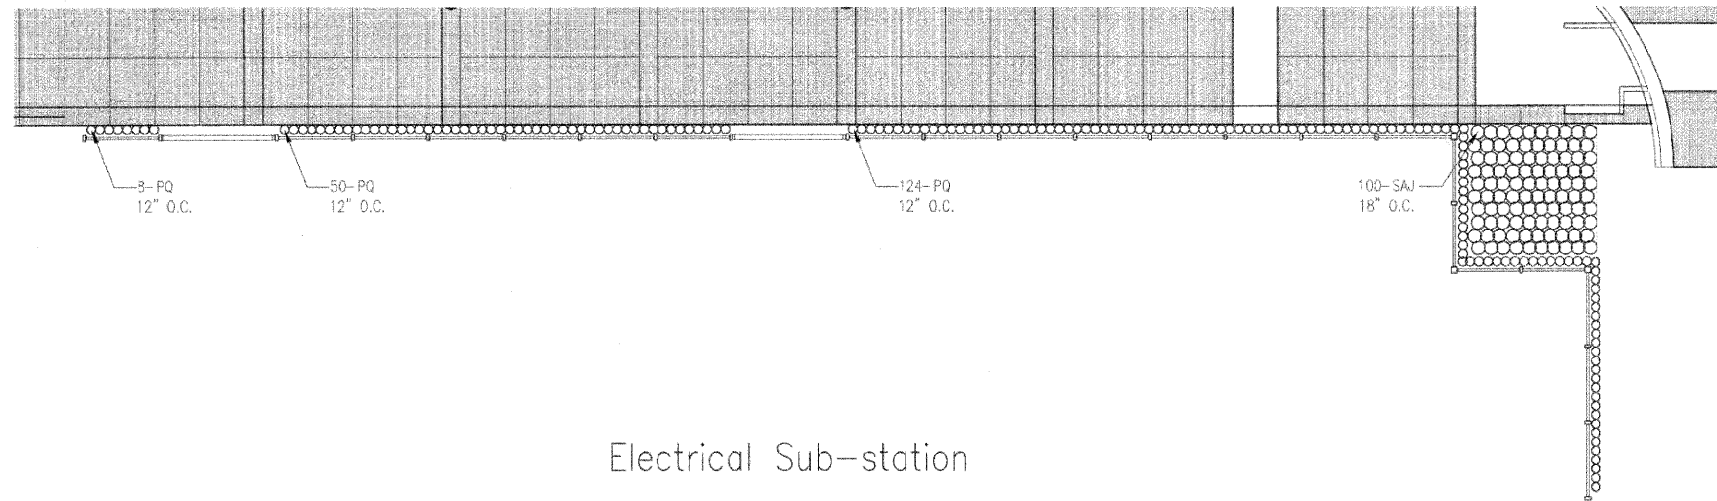

Electrical Sub-station

L
4-1 SUB-STATION PLANTING, TYPICAL

ESS-TYPICAL SUB-STATION PLANT LIST			
DESIGNATION	BOTANICAL NAME	COMMON NAME	SIZE
PERENNIALS AND GROUNDCOVERS			
PQ	PARTHENOCISSUS QUINQUEFOLIA	VIRGINIA CREEPER	1 QUART WELL DEVELOPED
SAJ	SEDUM 'AUTUMN JOY'	AUTUMN JOY SEDUM	1 GALLON WELL DEVELOPED

Massie & Massie Associates
 1210 S. 5th Street, Springfield, IL 62703 217-544-3210
 421 West Main Street, Decatur, IL 62522 217-424-0792

PLOT DATE = 12/4/07
 FILE NAME = MMA Capitol Avenue Planting Plan
 USER NAME =

REVISIONS	
NAME	DATE

ILLINOIS DEPARTMENT OF TRANSPORTATION
 TYPICAL SUB-STATION PLANTING
 FAU RTE 7982 CAPITOL AVE
 SEC NO. 05-00447-01-PV
 SANGAMON COUNTY, ILLINOIS

SCALE: VERT. _____
 HORIZ. _____
 DATE _____
 DRAWN BY _____
 CHECKED BY _____