


| F.A.U. RTE. | SECTION | COUNTY | TOTAL SHEETS | SHEET NO. |
|---------------------|----------|---------------------|--------------|-----------|
| 7982 | | SANGAMON | 114 | 83 |
| STA. | TO STA. | | | |
| FED. ROAD DIST. NO. | ILLINOIS | FED. AID PROJECT | | |
| 05-00447-01-PV | | CITY OF SPRINGFIELD | | |

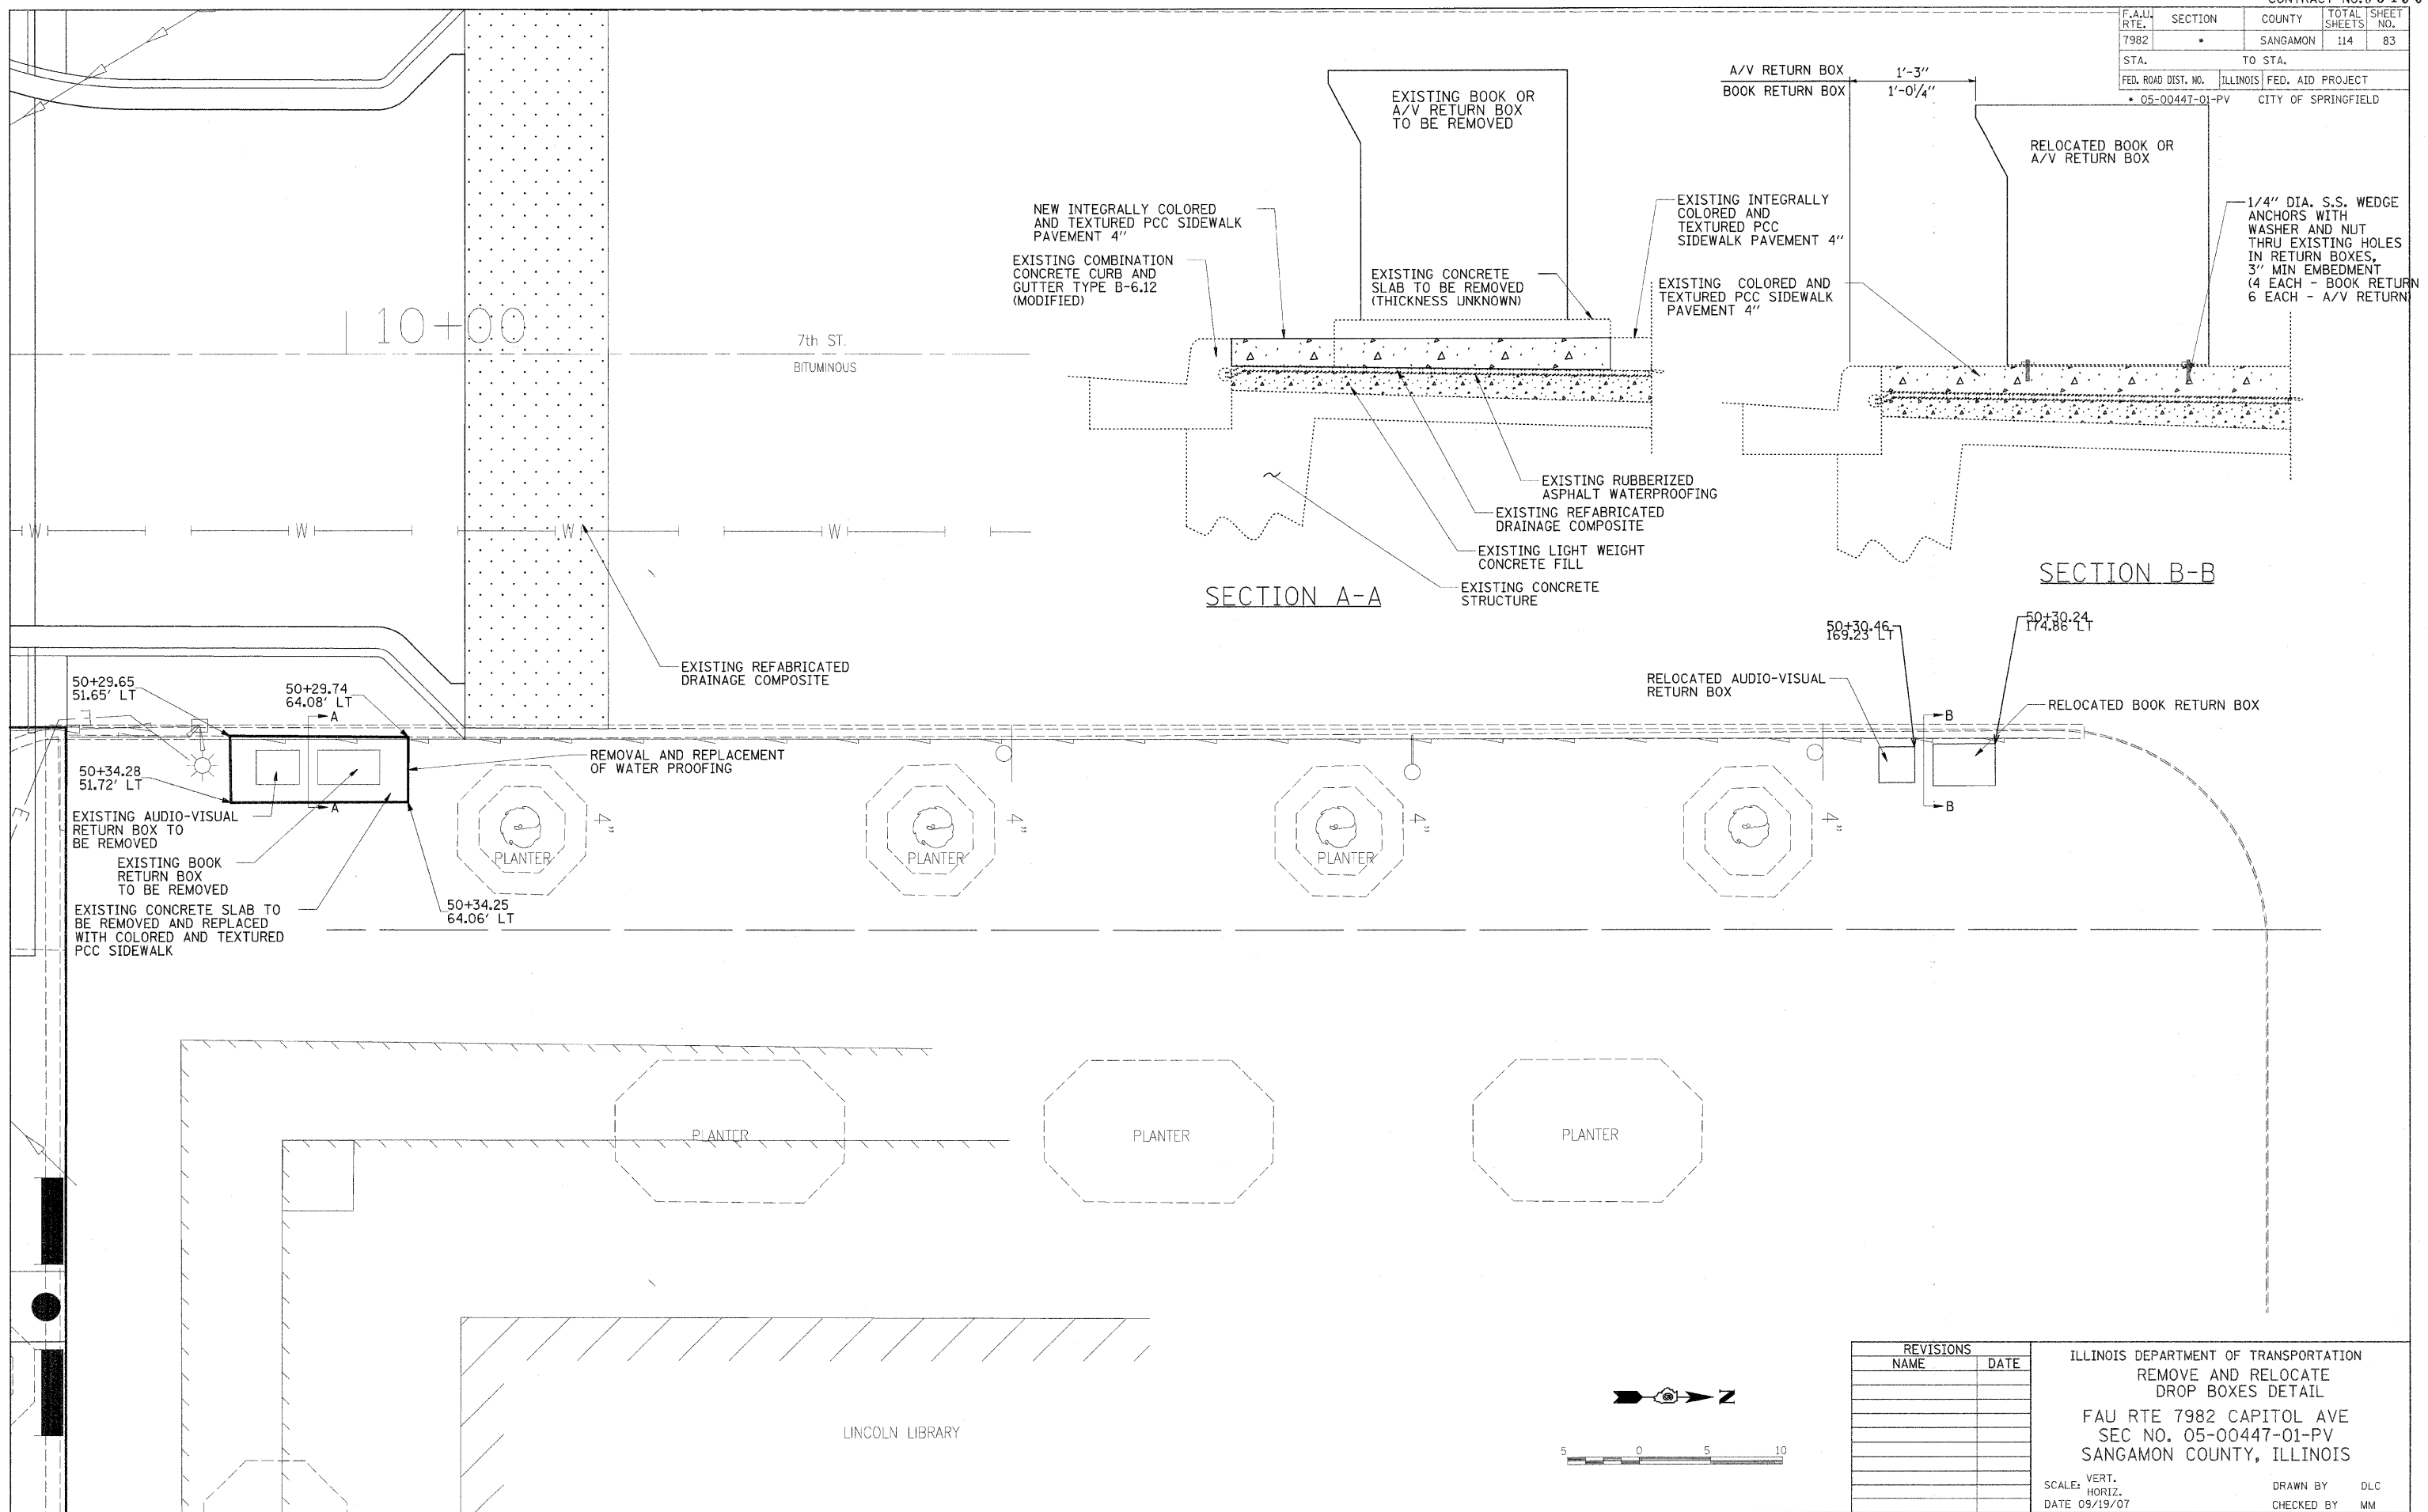

© Copyright Hanson Professional Services Inc. 2008

LAYOUT 7/7 06/00/00
 DRAWN DLC 03/15/01
 REVIEWED MM 03/19/01

PLOT DATE = 01/18/2008 10:23 AM
 FILE NAME = h:\02\pba\02\2011\road\road\microstation\sheet\section_L7\h-11\h-c-896-rem_rel_book_det.dgn
 USER = PBA
 USER NAME = PBA0808

| REVISIONS | |
|-----------|------|
| NAME | DATE |
| | |
| | |
| | |
| | |
| | |
| | |
| | |
| | |
| | |

ILLINOIS DEPARTMENT OF TRANSPORTATION
 REMOVE AND RELOCATE
 DROP BOXES DETAIL

FAU RTE 7982 CAPITOL AVE
 SEC NO. 05-00447-01-PV
 SANGAMON COUNTY, ILLINOIS

SCALE: VERT.
 HORIZ.
 DATE 09/19/07

DRAWN BY DLC
 CHECKED BY MM

