




F.A.U. RTE.	SECTION	COUNTY	TOTAL SHEETS	SHEET NO.
7982	*	SANGAMON	114	89
STA.	TO STA.			
FED. ROAD DIST. NO.	ILLINOIS	FED. AID PROJECT		
* 05-00447-01-PV		CITY OF SPRINGFIELD		

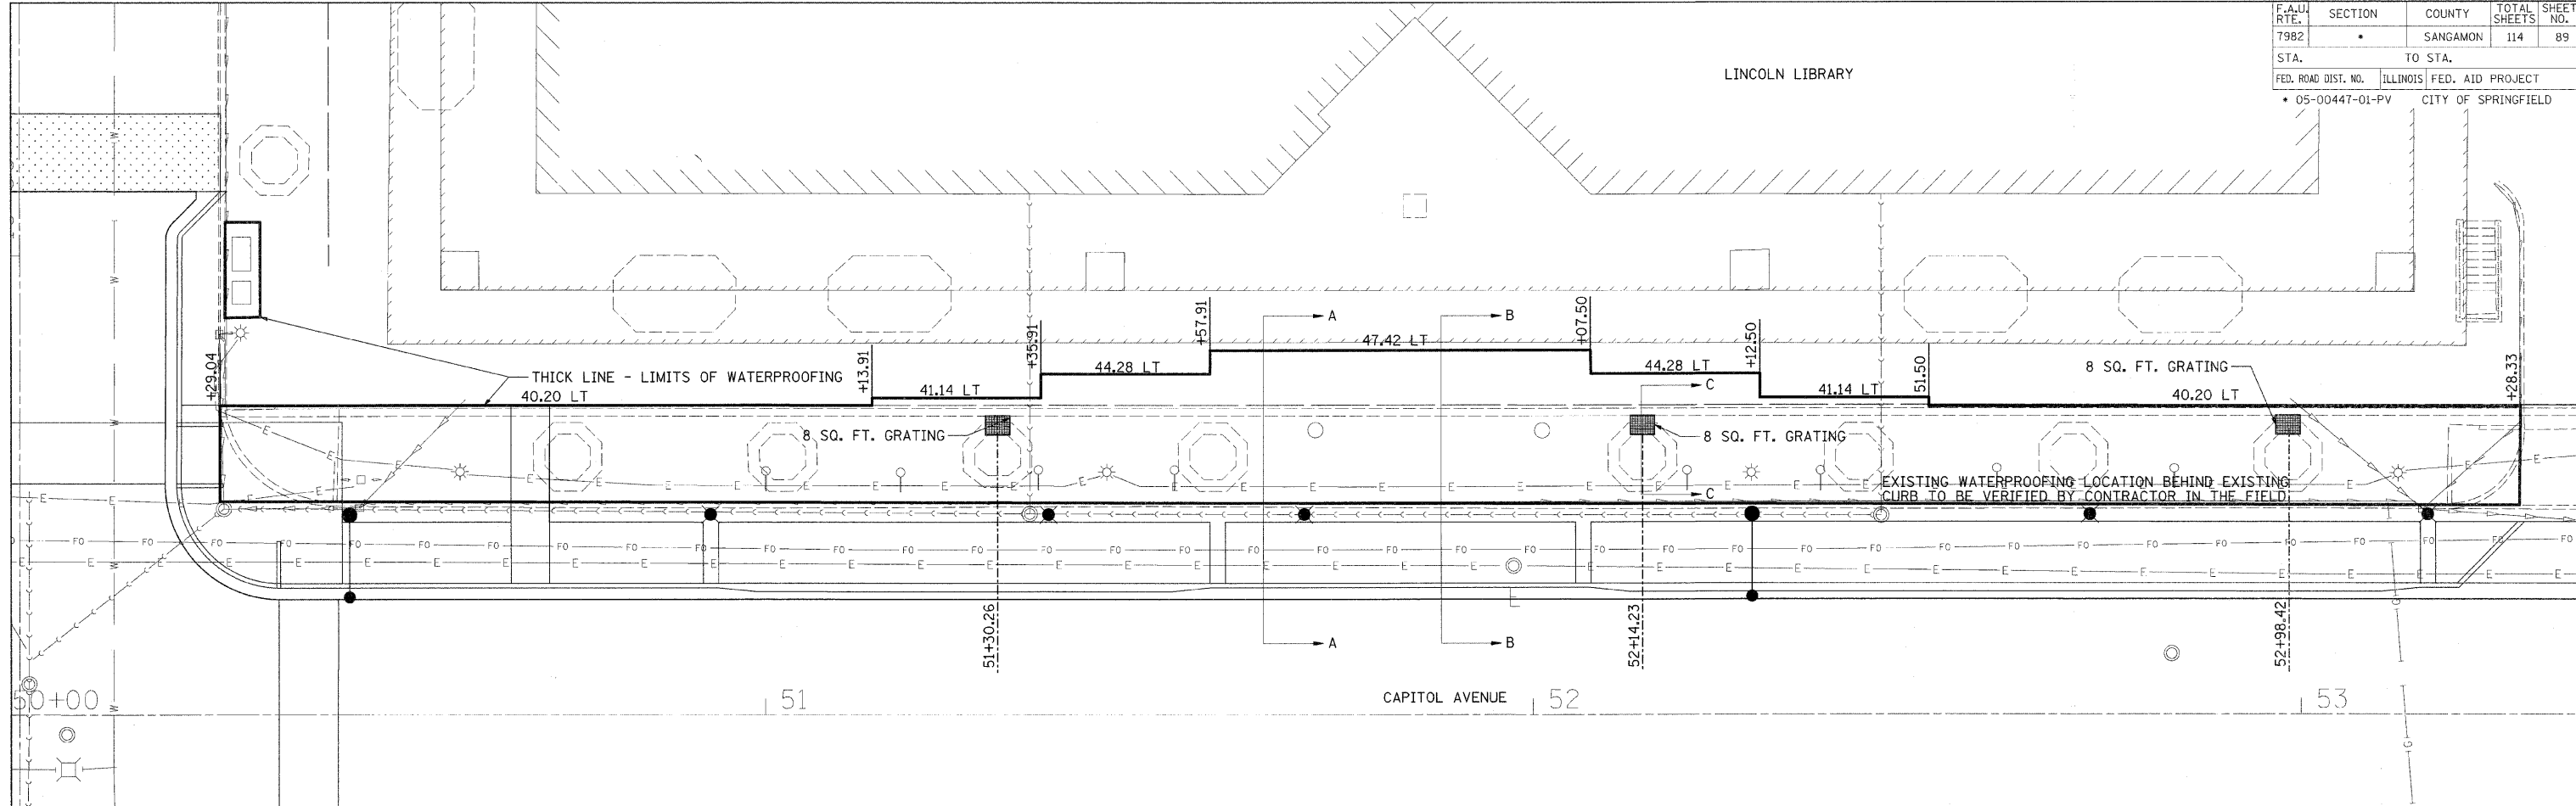


© Copyright Hanson Professional Services Inc. 2008  
 LAYOUT: MMN 03/15/07  
 DRAWN: DLC 03/15/07  
 REVIEWED: MMN 09/19/07  
 PLOT DATE: 09/19/07 10:23 AM  
 FILE NAME: s:\projects\05-00447-01-pv\05-00447-01-pv-section-117.dwg  
 USER: mmn

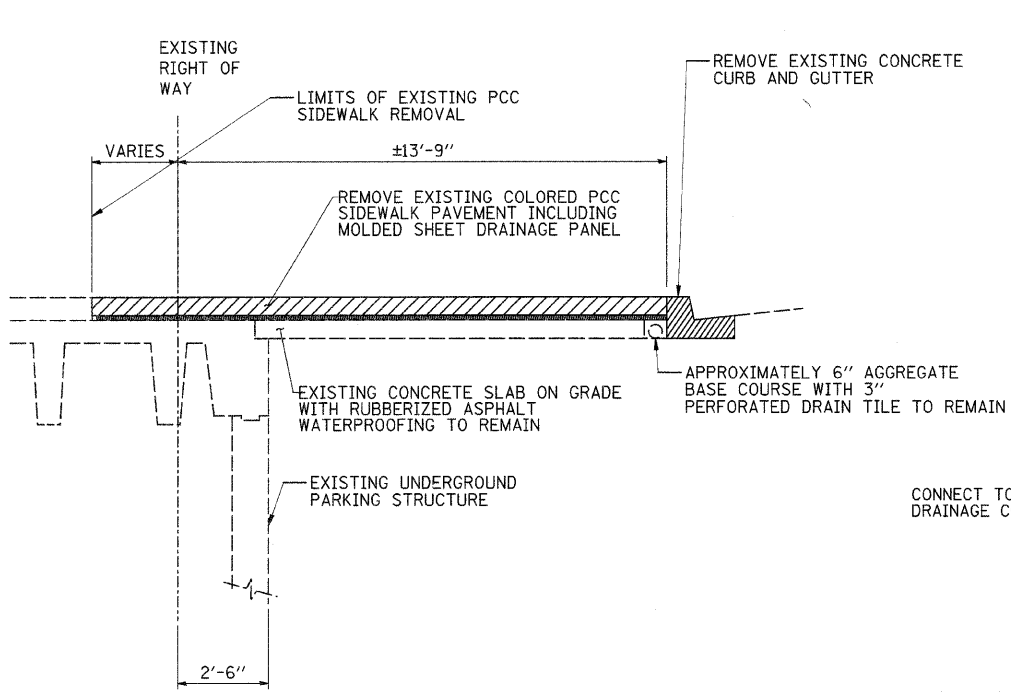

SECTION A-A

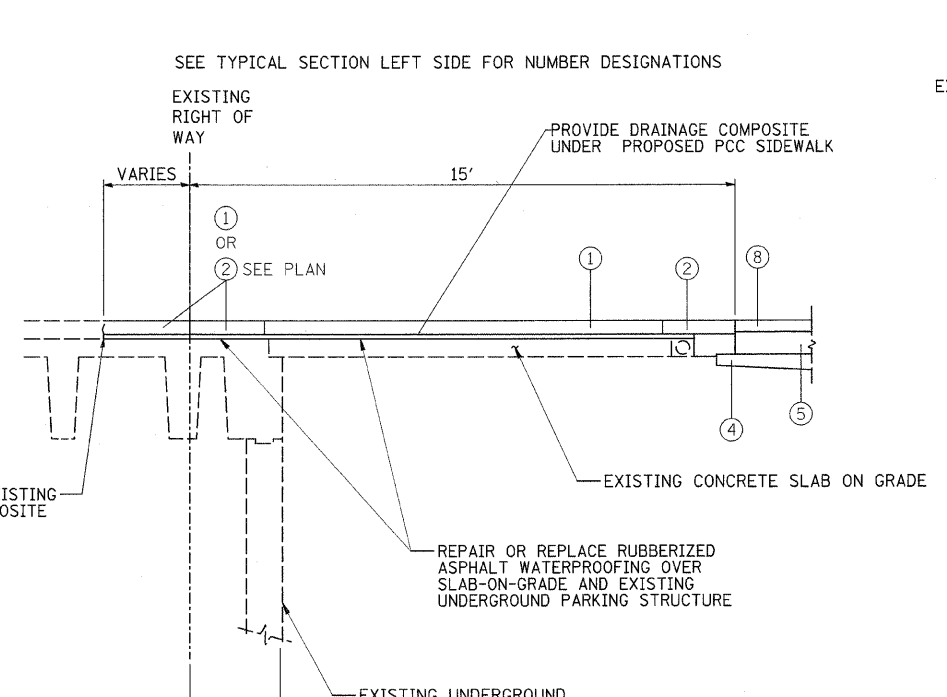

SECTION B-B

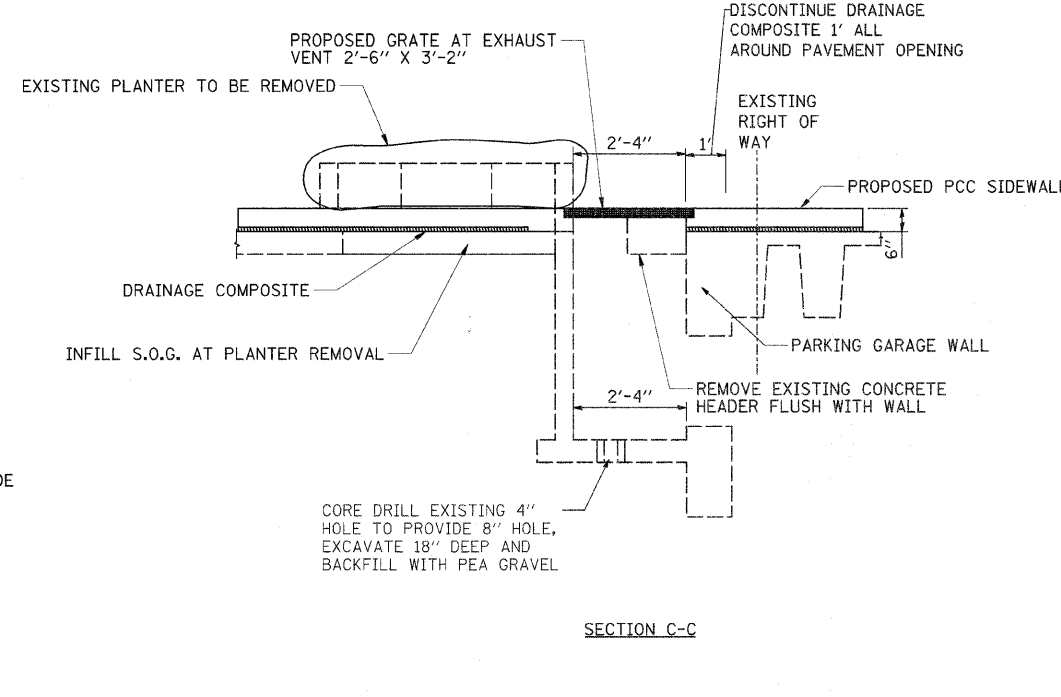

SECTION C-C

REVISIONS		ILLINOIS DEPARTMENT OF TRANSPORTATION	
NAME	DATE	WATERPROOFING AND GRATING DETAIL	
		FAU RTE 7982 CAPITOL AVE	
		SEC NO. 05-00447-01-PV	
		SANGAMON COUNTY, ILLINOIS	
		SCALE: VERT.	DRAWN BY: DLC
		HORIZ.	CHECKED BY: MMN
		DATE: 09/19/07	