
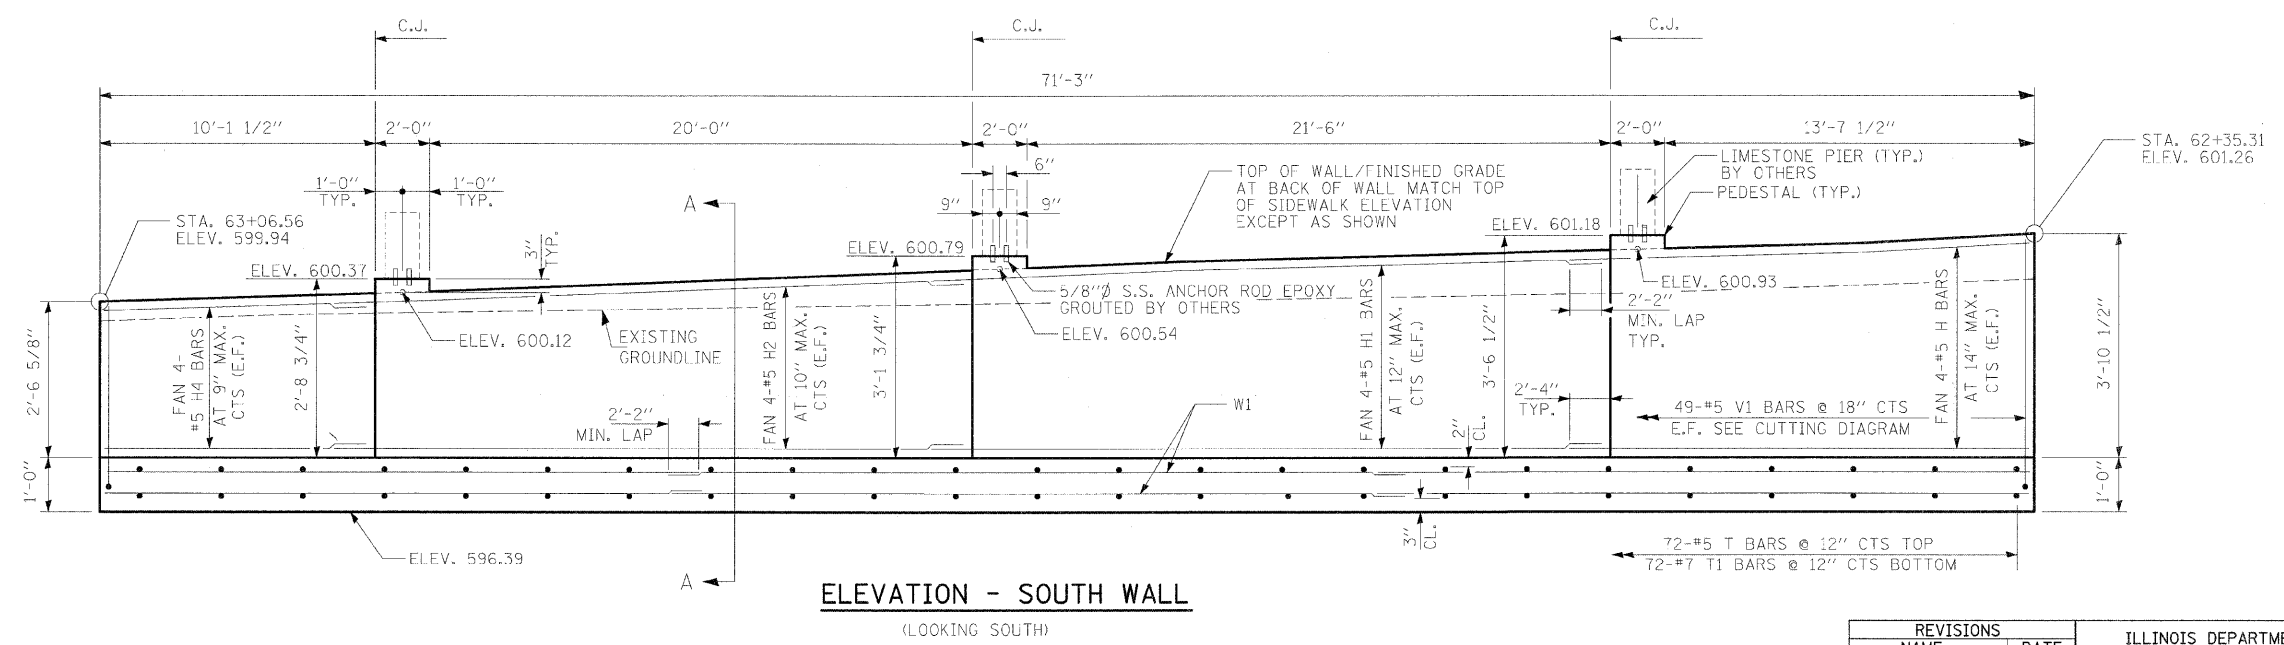


F.A.U. RTE.	SECTION	COUNTY	TOTAL SHEETS	SHEET NO.
7982		SANGAMON	114	91
STA. TO STA.				
FED. ROAD DIST. NO.			ILLINOIS FED. AID PROJECT	
05-00447-01-PV			CITY OF SPRINGFIELD	

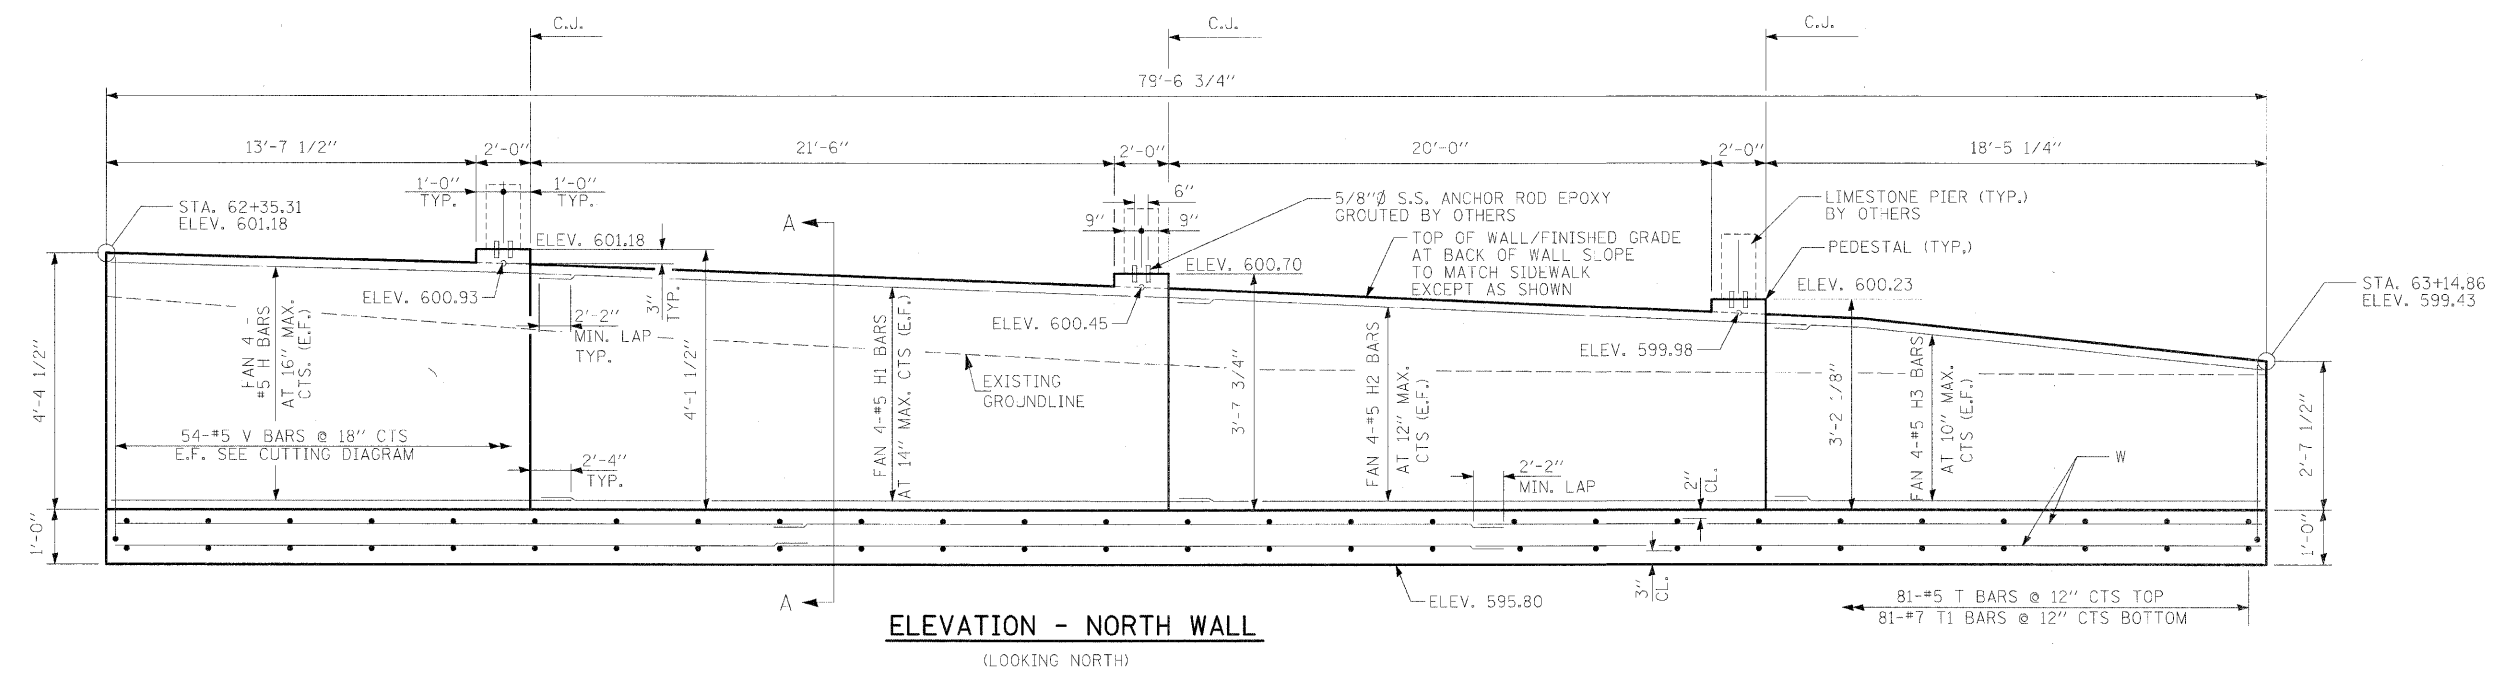

© Copyright Hanson Professional Services Inc. 2008
 PLOT DATE = 01/19/2009 10:23 AM
 FILE NAME = I:\02\proj\022691a\cadd\microstation\sheet\section\17th\11th\812LRET_WALL_18th.dgn
 USER = JMM
 USER NAME = JMM

REVISIONS	
NAME	DATE

ILLINOIS DEPARTMENT OF TRANSPORTATION
RETAINING WALL DETAILS
 FAU RTE 7982 CAPITOL AVE
 SEC NO. 05-00447-01-PV
 SANGAMON COUNTY, ILLINOIS

SCALE: VERT. HORIZ.
 DATE 09/19/07

DRAWN BY DAB
 CHECKED BY JMM