


F.A. RTE.	SECTION	COUNTY	TOTAL SHEETS	SHEET NO.
7982	05-00447-01-PV	SANGAMON	114	110
STA. 62+06.26		TO STA. 62+75.00		
FED. ROAD DIST. NO.	ILLINOIS FED. AID PROJECT			

DATE	BY
DATE	BY

DATE	BY
DATE	BY

PLOT DATE = 01/11/2008 11:06 AM
 FILE NAME = C:\Users\cadd\Road\Map\Project\93450\11007\Sheet_7.dgn
 PLOT SCALE = 10.000 / 1"
 USER NAME = Psp0836

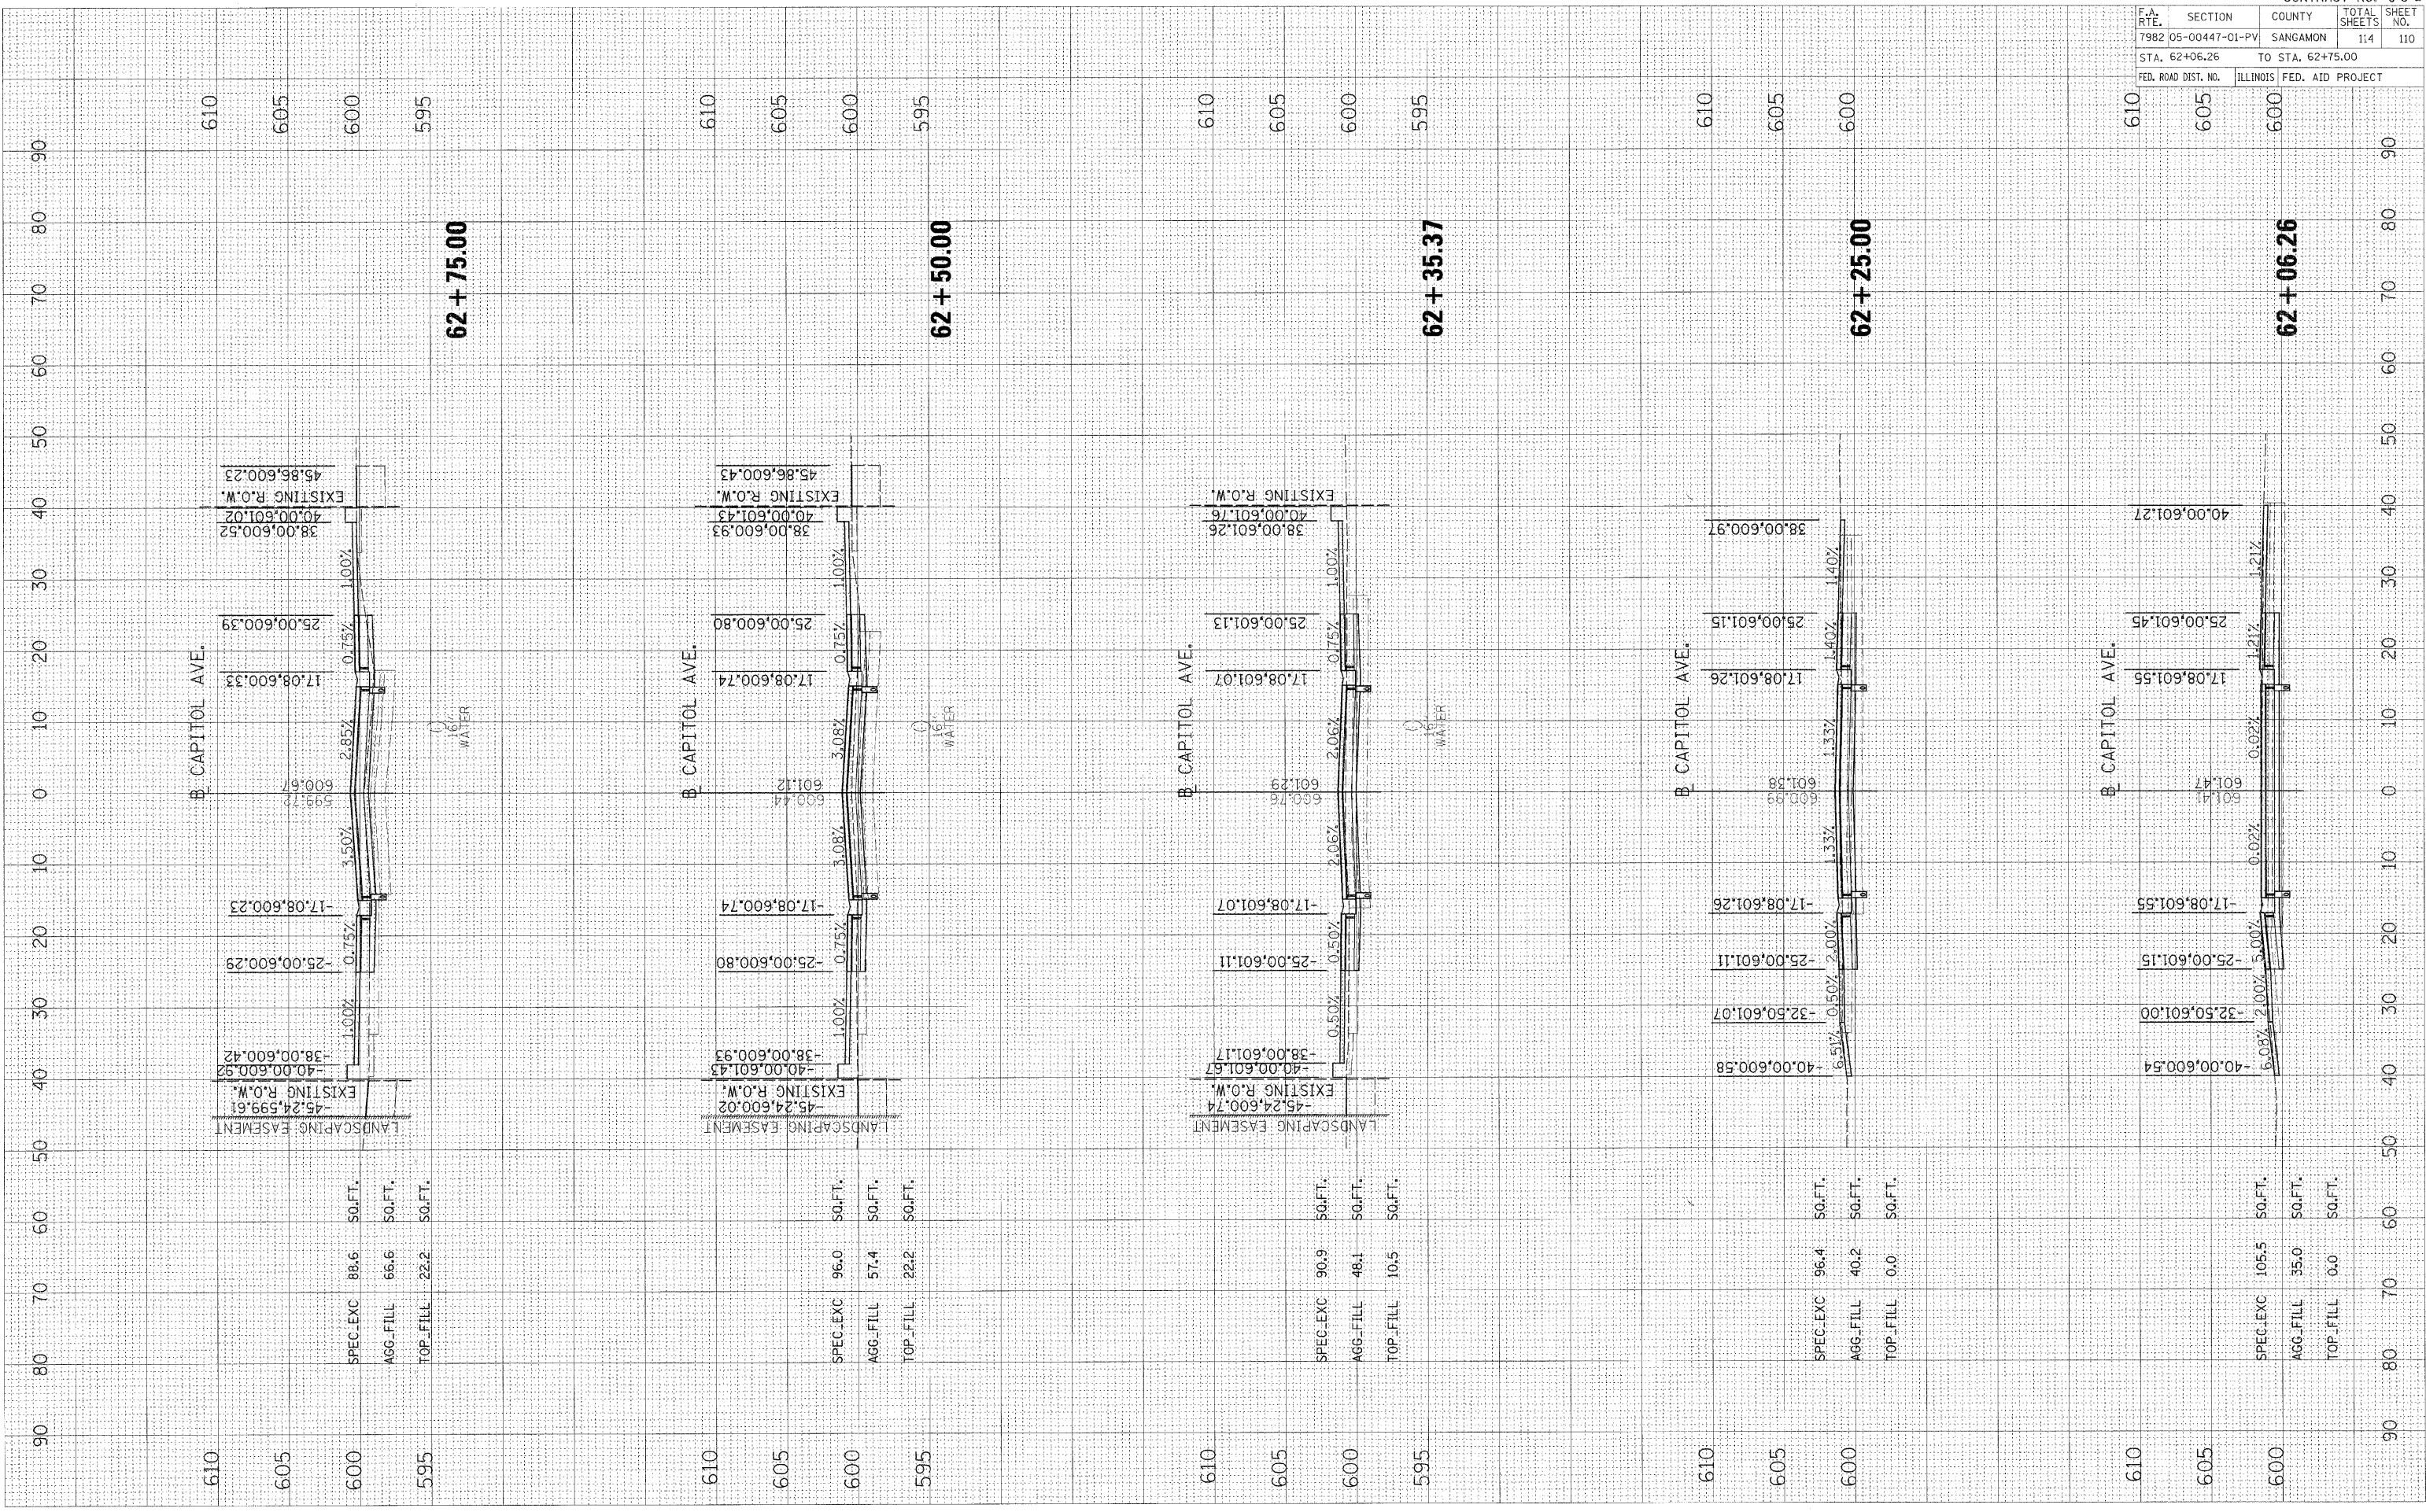

90 80 70 60 50 40 30 20 10 0 10 20 30 40 50 60 70 80 90
 610 605 600 595
 610 605 600 595
 610 605 600 595
 610 605 600 595
 610 605 600 595