


F.A. RTE.	SECTION	COUNTY	TOTAL SHEETS	SHEET NO.
7982	05-00447-01-PV	SANGAMON	114	112
STA. 63+75.00		TO STA. 64+43.28		
FED. ROAD DIST. NO.		ILLINOIS FED. AID PROJECT		

DATE	BY
DATE	BY

DATE	BY
DATE	BY

PLOT DATE = 01/10/2008 11:05 AM
 FILE NAME = I:\12-05-07\222010\CADD\Road\Highway\93450\93450-05-00447-01-PV\93450-05-00447-01-PV.dgn
 PLOT SCALE = 1/8"=1'-0" IN.
 USER NAME = P020836

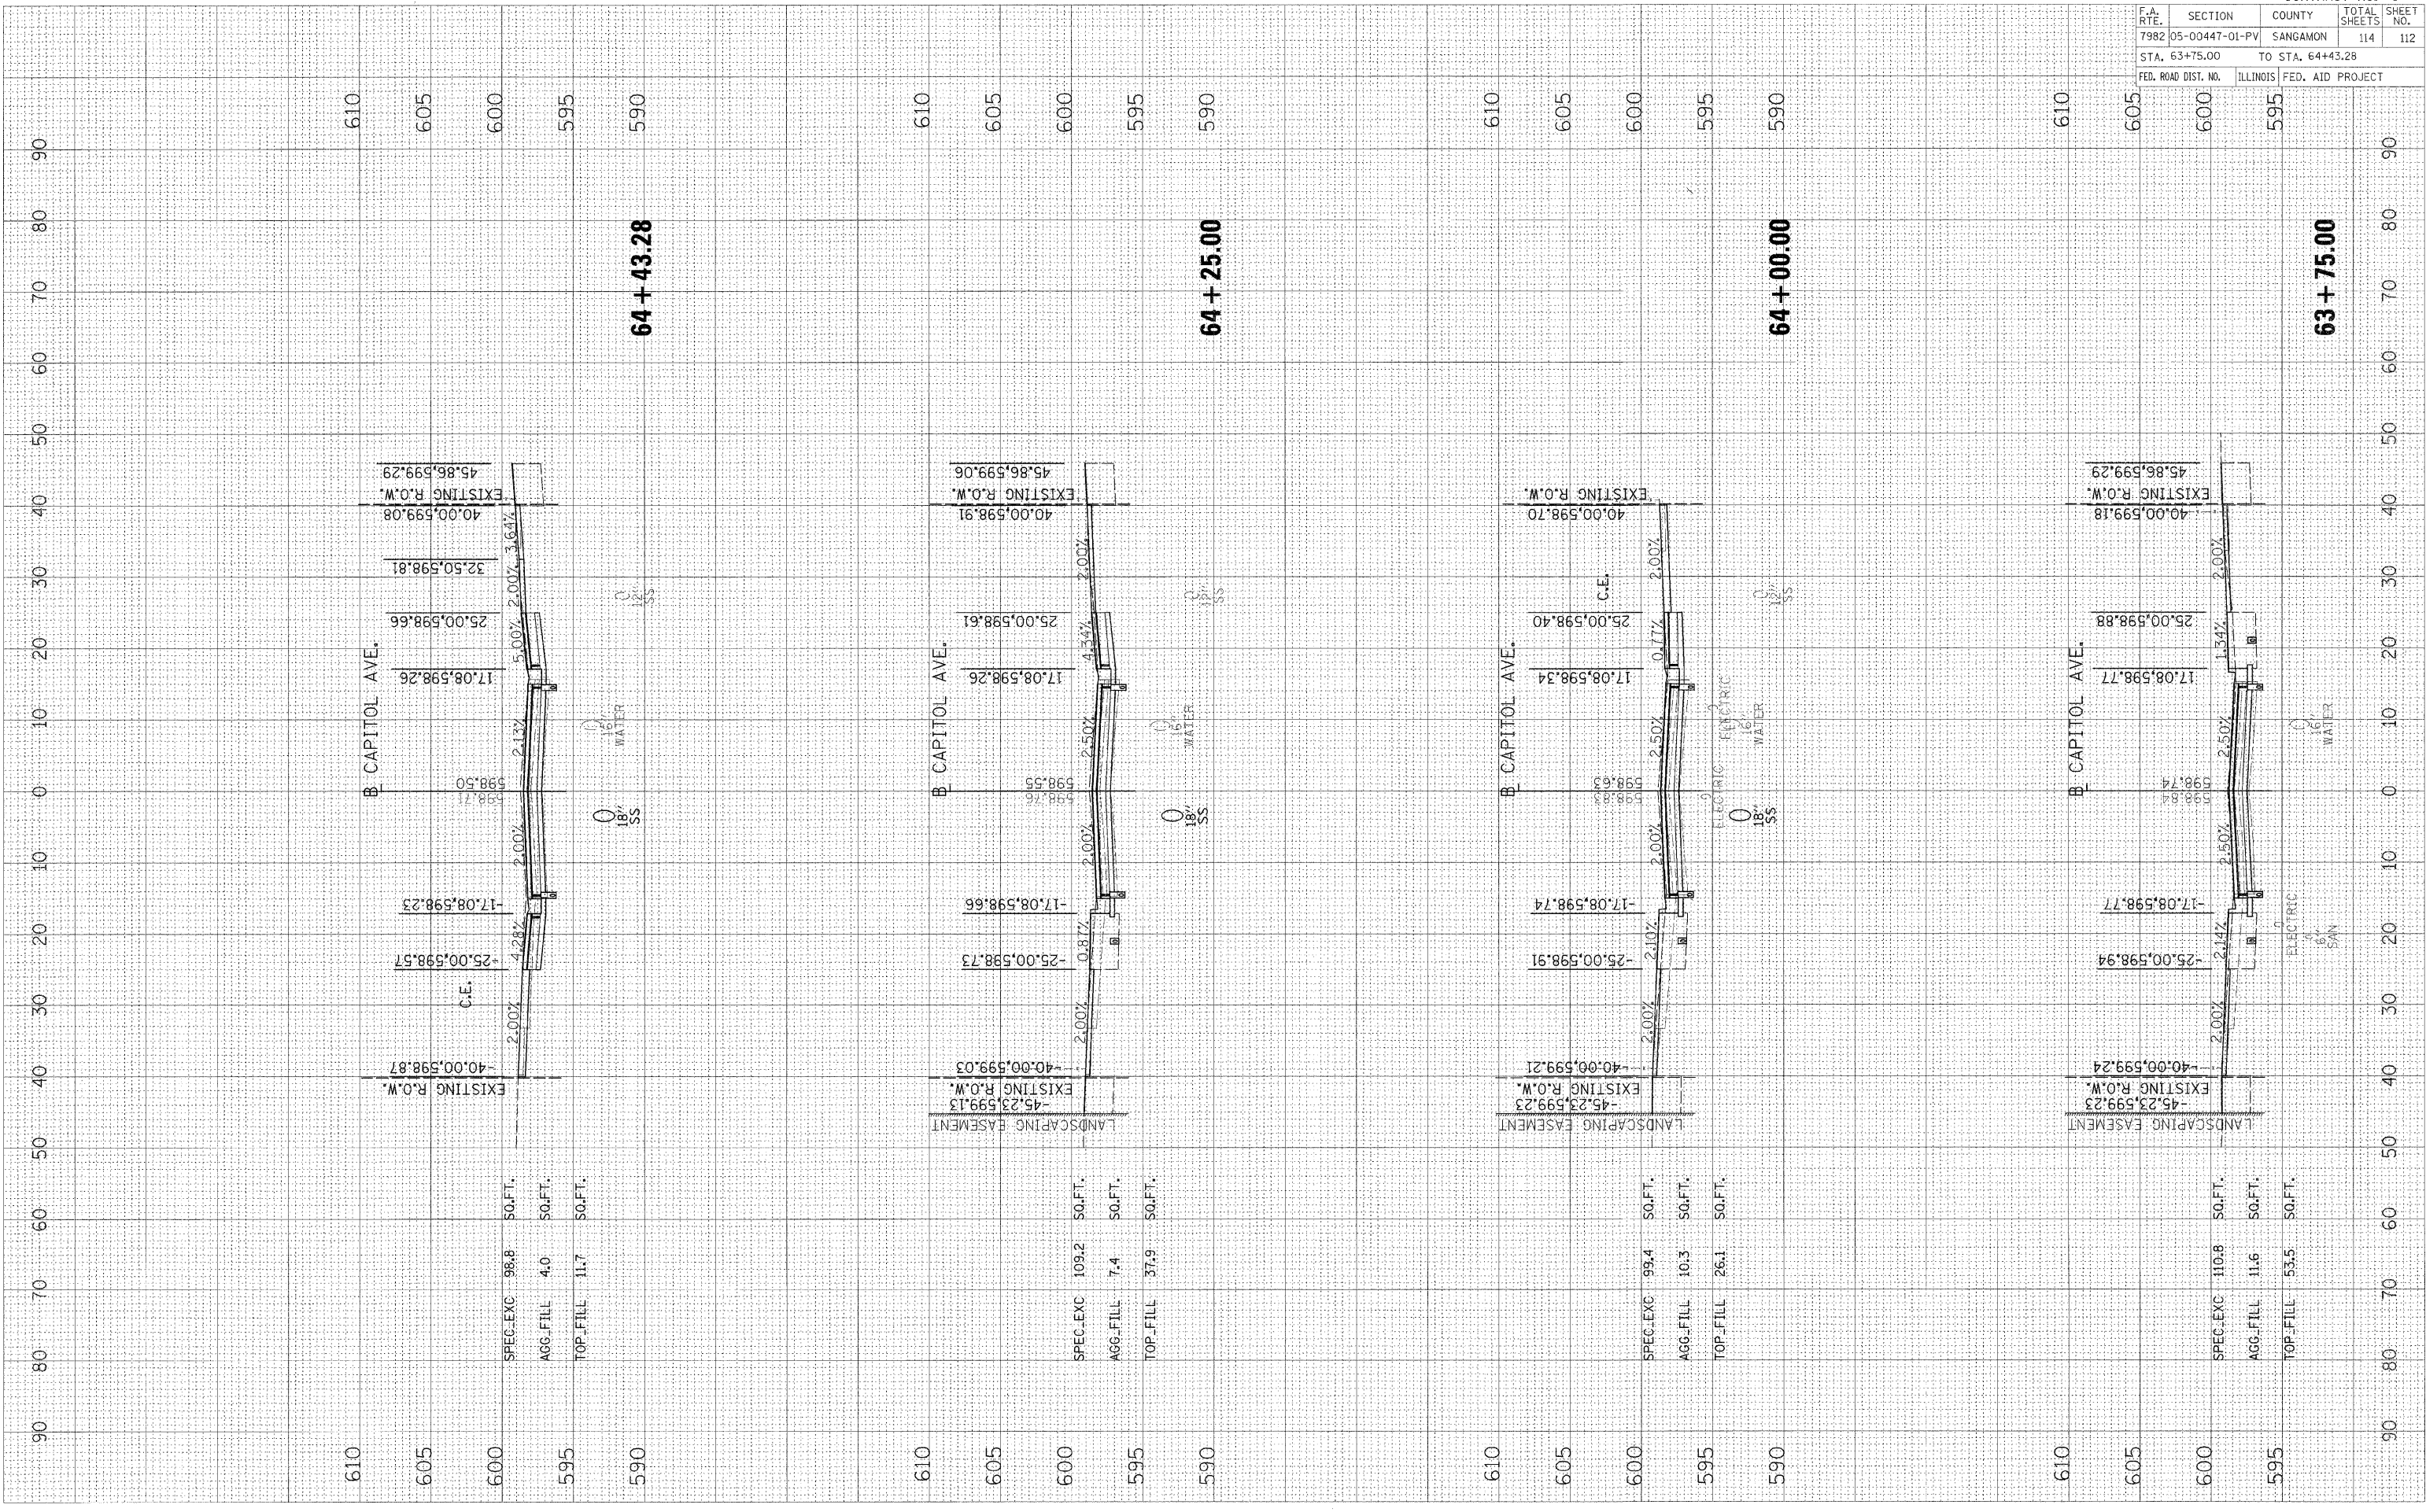

610
605
600
595
590

64 + 43.28

610
605
600
595
590

64 + 25.00

610
605
600
595
590

64 + 00.00

610
605
600
595
590

63 + 75.00

610
605
600
595
590

610
605
600
595
590

610
605
600
595
590

610
605
600
595
590

90 80 70 60 50 40 30 20 10 0 10 20 30 40 50 60 70 80 90