

RTE.	SECTION	COUNTY	TOTAL SHEETS	SHEET NO.
C.H. 17	*	MONTGOMERY	41	22
PROJECT				

* 07-00125-01-RS

SUGGESTED STAGE CONSTRUCTION SEQUENCE


(Sta. 34+50 to Sta. 58+00)

PRE-STAGE

1. Remove guardrail where necessary and as much as possible, install Pipe Underdrains 4" at locations perpendicular to the roadway as shown on the plans under Traffic With Flaggers.
2. Remove existing stabilized shoulders from Sta. 34+50 to Sta. 58+00 Lt. & Rt. and install Proposed Hot Mix Asphalt Base Course Widening 8".

STAGE TRAFFIC


1. Erect Traffic Control for Stage Construction and install Temporary Pavement Marking.
2. Remove existing curb and gutter and concrete median at locations shown on the plans.
3. Install Pipe Underdrains 4", Inlets Type A and Inlets to be Reconstructed at locations shown on the plans.
4. Install Combination Curb and Gutter Type M6.06 (Special) at locations shown on the plans.
5. Remove traffic control from Eastbound traffic lane, cut butt joints at side roads and ramps and place Hot Mix Asphalt Base, Binder and Surface Course under Traffic With Flaggers. At no time shall an exposed edge of over 1/2" concrete be left exposed to traffic overnight unless directed otherwise by the Engineer.
6. Remove traffic control from Westbound traffic lane, cut butt joints at side roads and ramps and place Hot Mix Asphalt Binder and Surface Course under Traffic With Flaggers. At no time shall an exposed edge of over 1/2" concrete be left exposed to traffic overnight unless directed otherwise by the Engineer.
7. Final striping and miscellaneous cleanup.

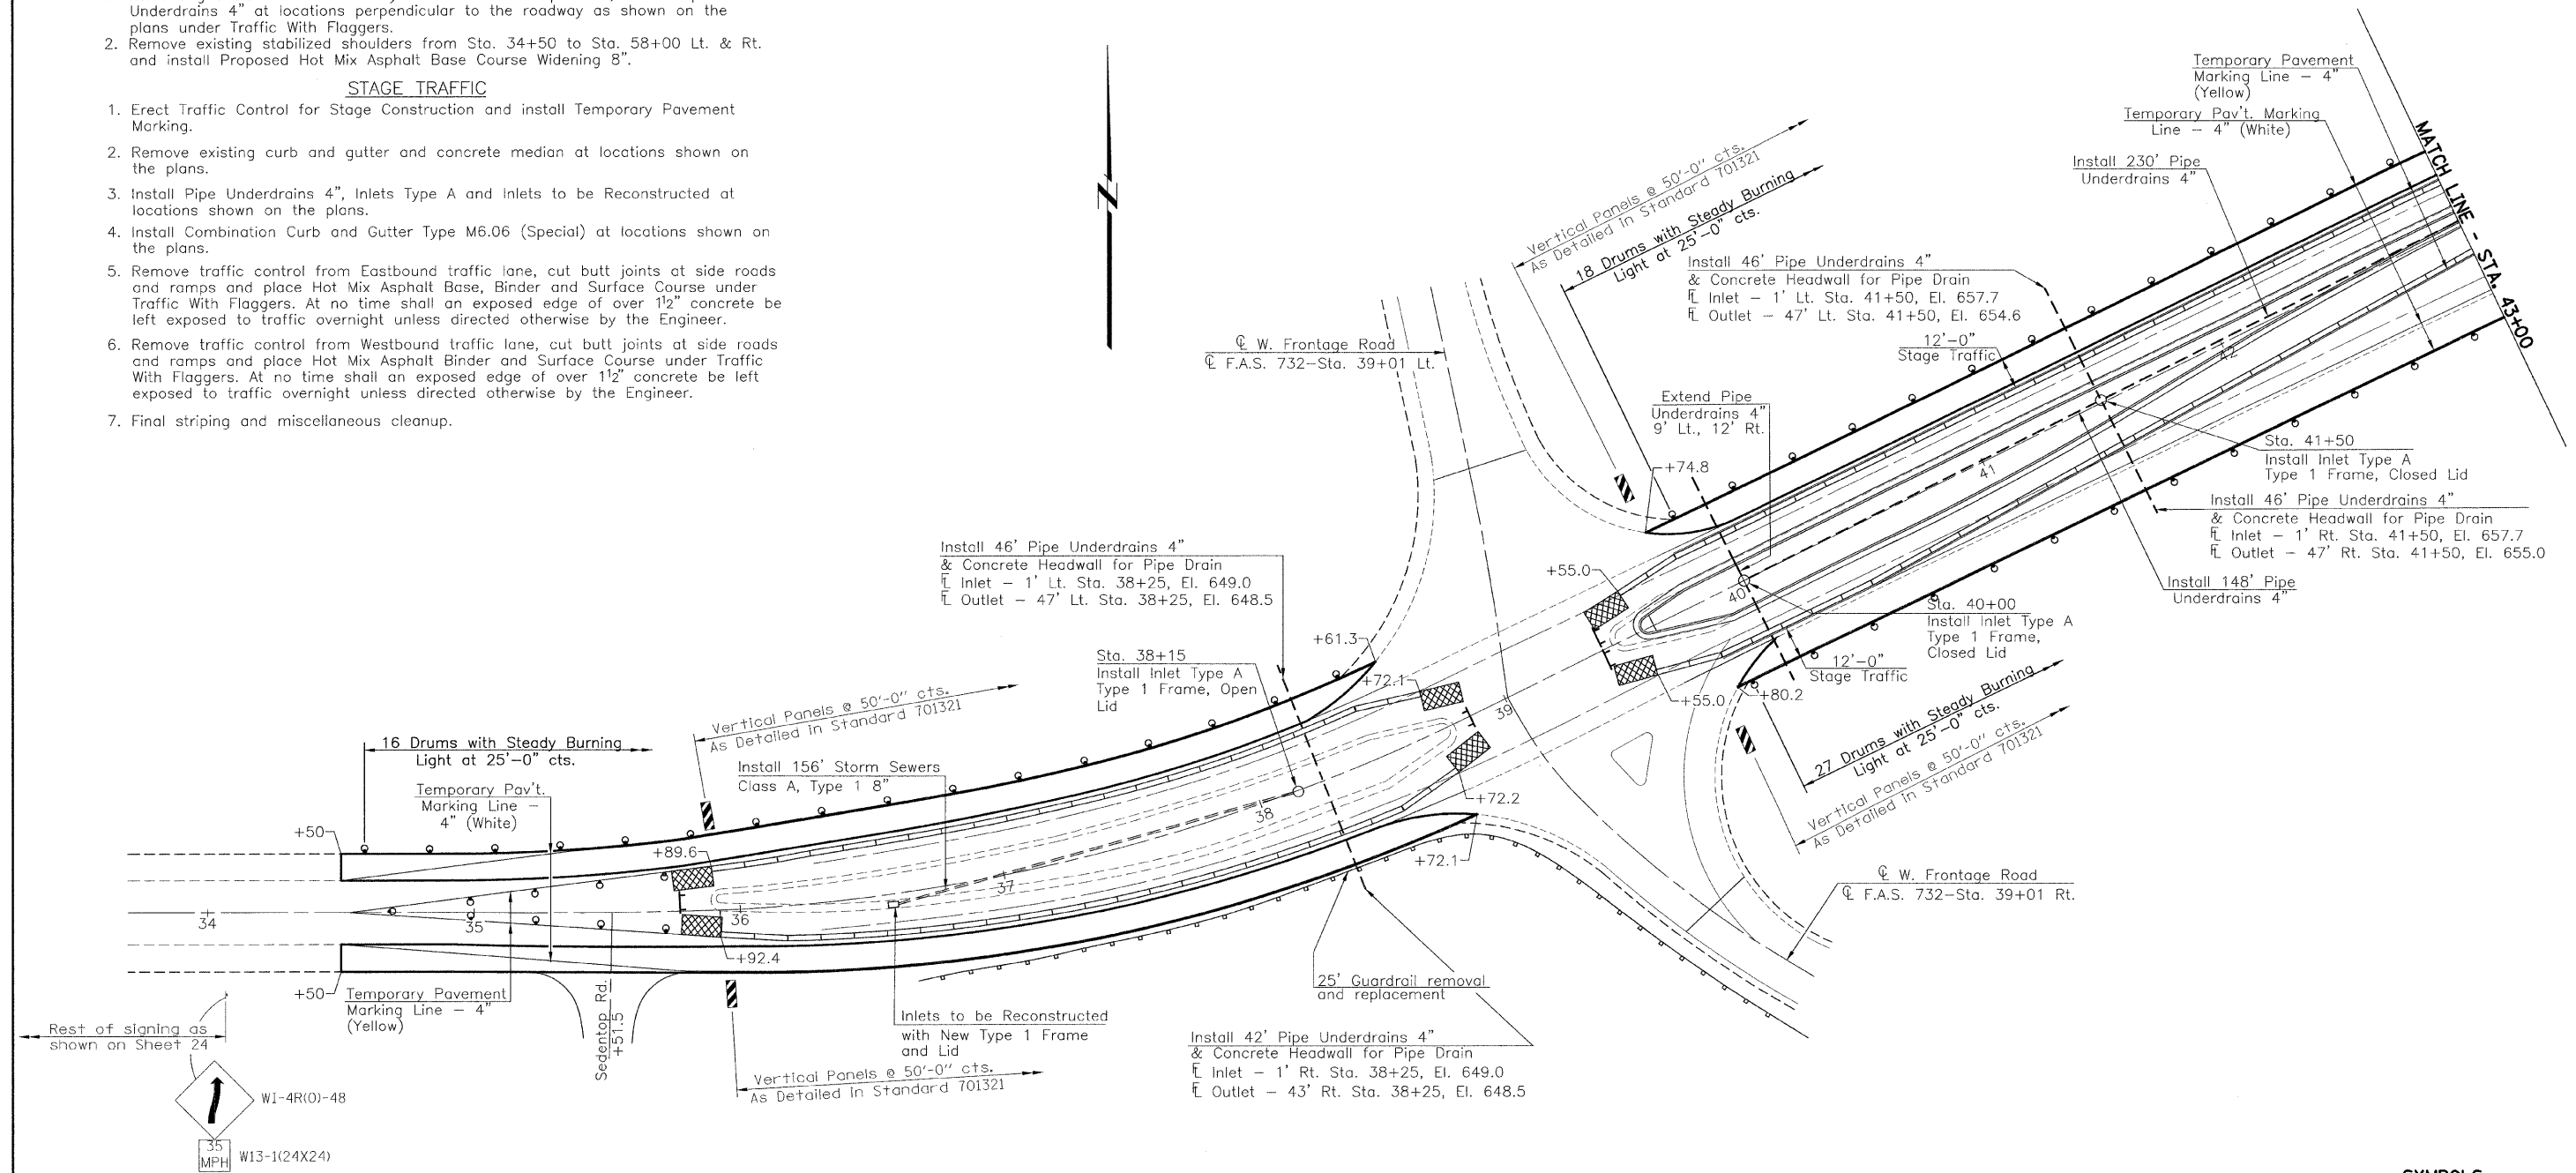

SYMBOLS

- WORK AREA
- SIGN
- TYPE III BARRICADE
- DRUM WITH STEADY BURNING LIGHT
- DOUBLE VERTICAL PANEL
- TYPE C BIDIRECTIONAL REFLECTOR
- TEMPORARY CONCRETE BARRIER
- IMPACT ATTENUATOR (NARROW)

STAGE CONSTRUCTION TRAFFIC DETAILS
 F.A.S. 732 (C.H. 17)
 (FARMERSVILLE OVERPASS)
 SECTION 07-00125-01-RS
 MONTGOMERY COUNTY

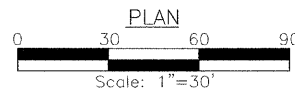

FILE NAME: SCD. SHEETS (REV. 2/19/08)