



RTE.	SECTION	COUNTY	TOTAL SHEETS	SHEET NO.
C.H. 17	*	MONTGOMERY	41	23
PROJECT				

\* 07-00125-01-RS

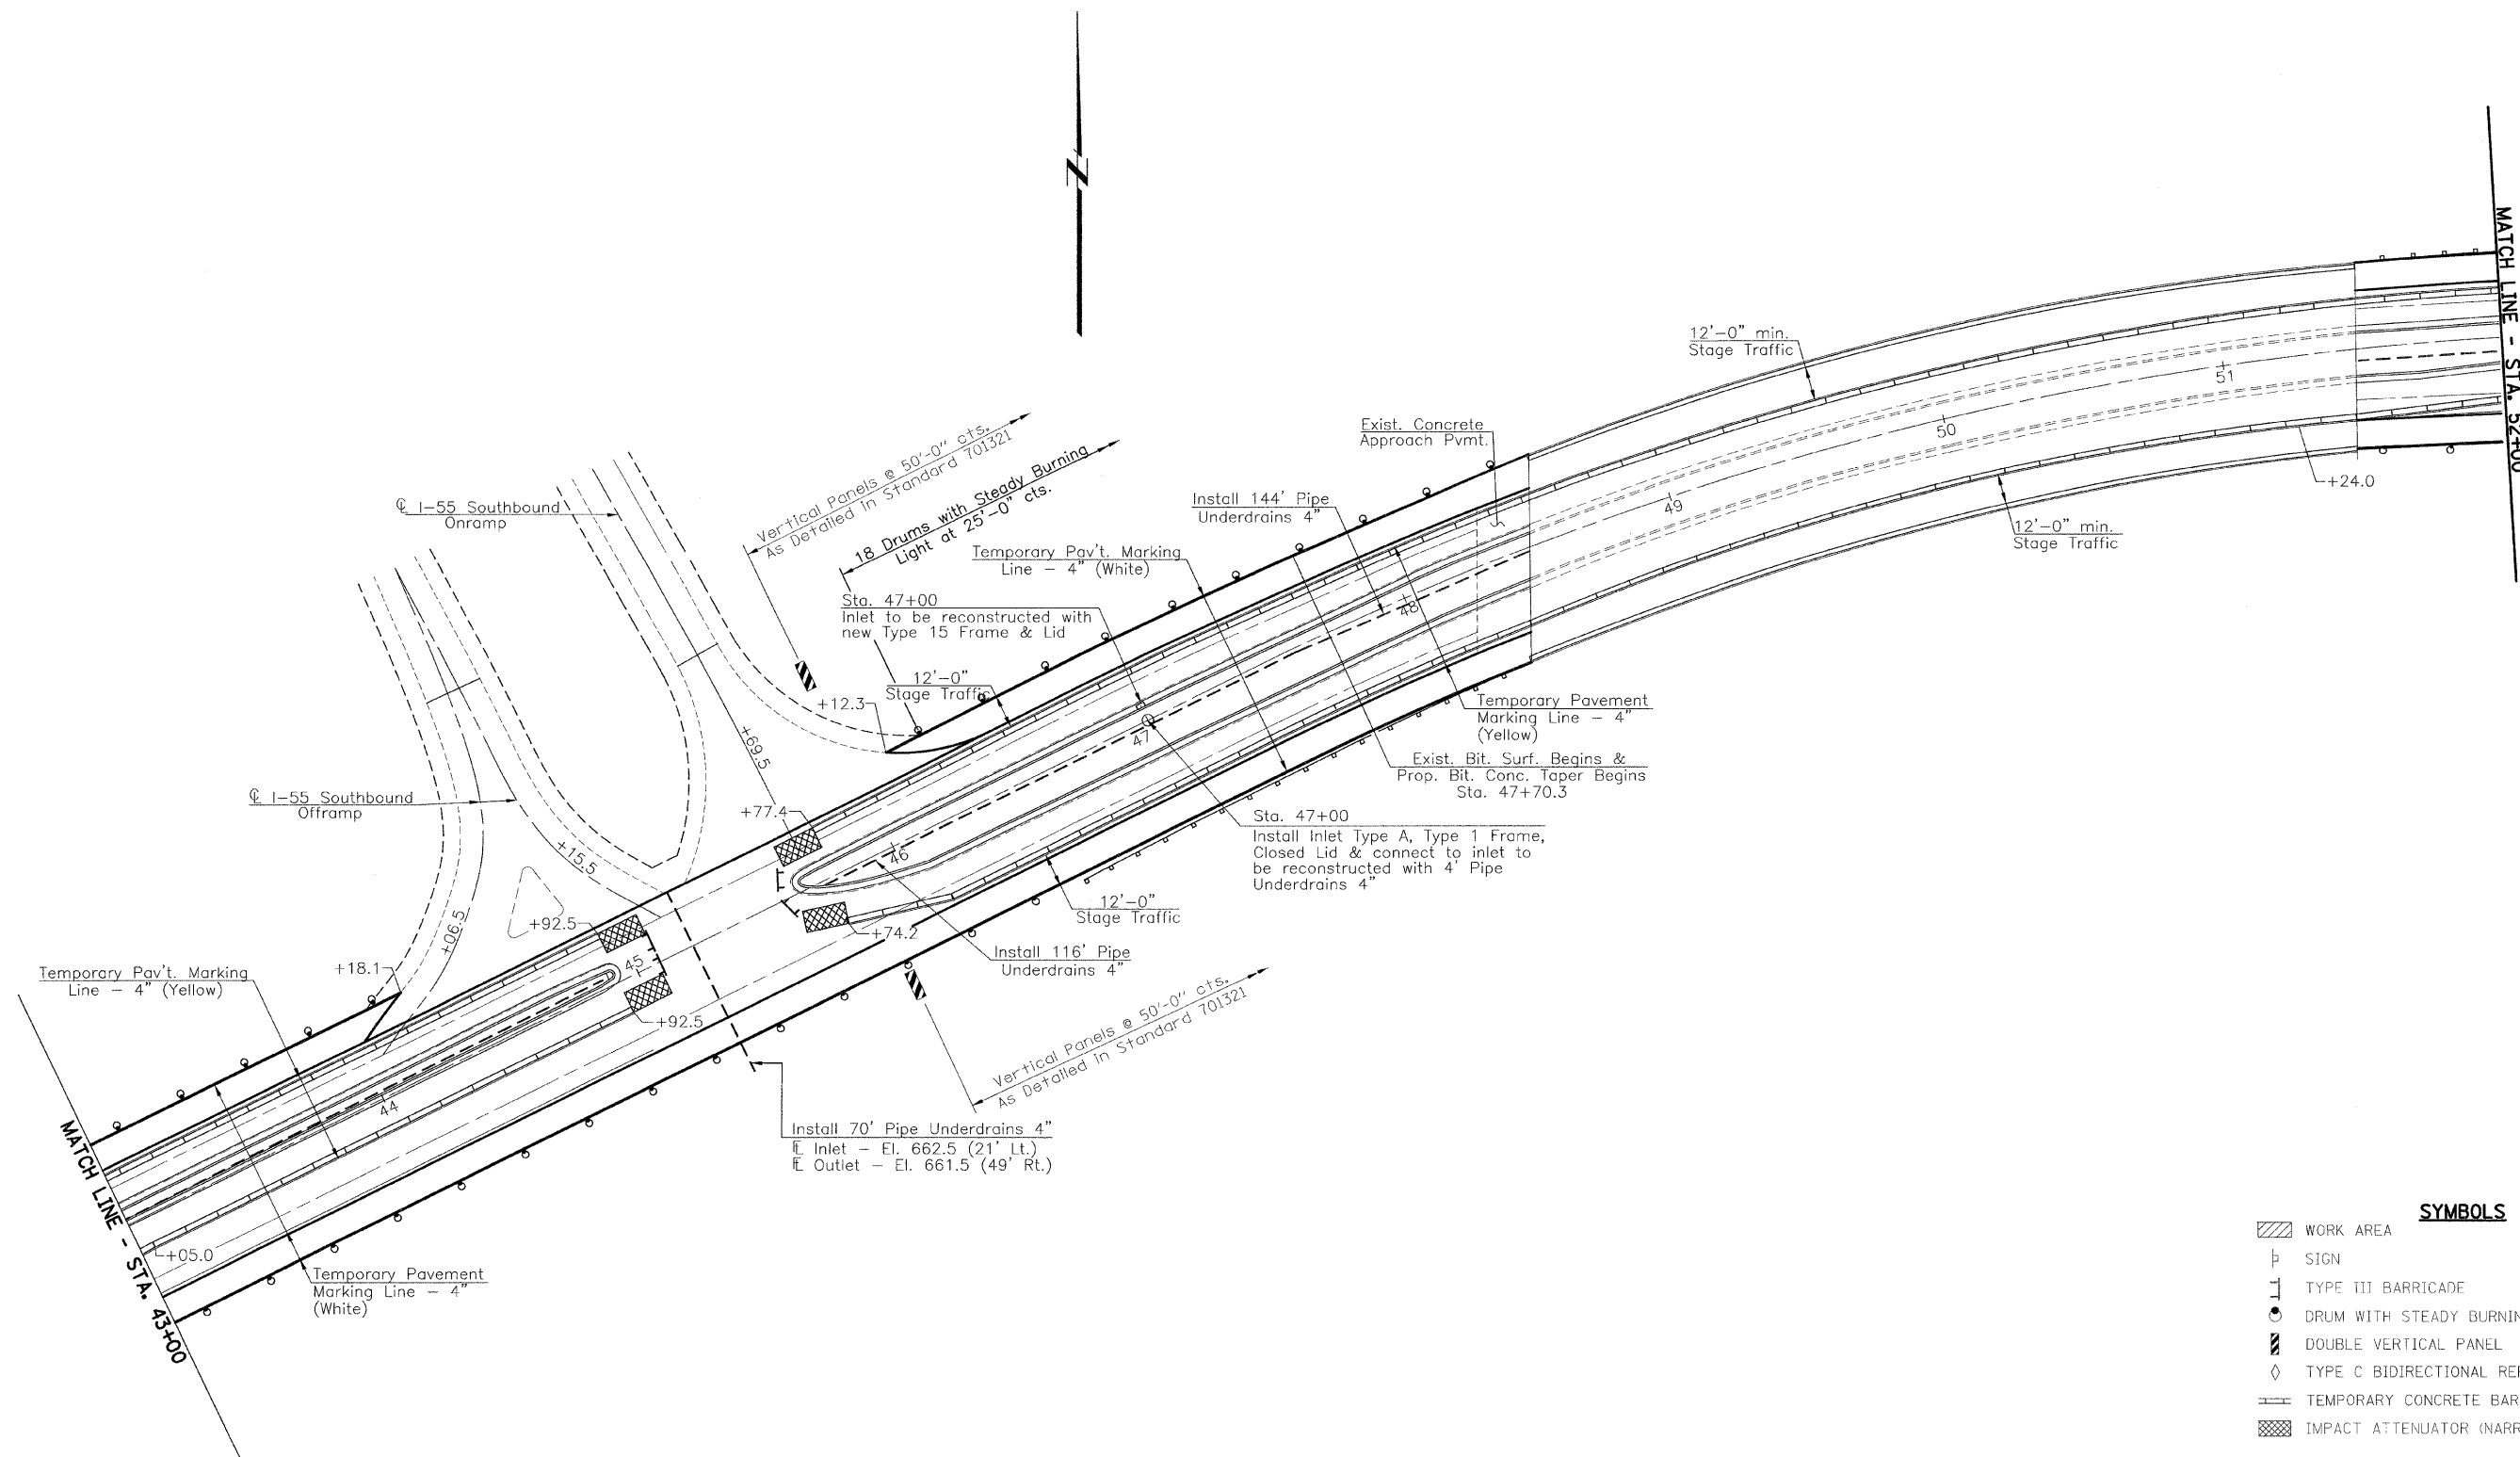

**SYMBOLS**

	WORK AREA
	SIGN
	TYPE III BARRICADE
	DRUM WITH STEADY BURNING LIGHT
	DOUBLE VERTICAL PANEL
	TYPE C BIDIRECTIONAL REFLECTOR
	TEMPORARY CONCRETE BARRIER
	IMPACT ATTENUATOR (NARROW)

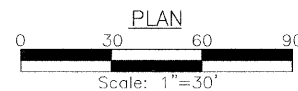

STAGE CONSTRUCTION TRAFFIC DETAILS  
 F.A.S. 732 (C.H. 17)  
 (FARMERSVILLE OVERPASS)  
 SECTION 07-00125-01-RS  
 MONTGOMERY COUNTY

FILE NAME: STD. SHEETS (REV. 2/21/08)