


RTE.	SECTION	COUNTY	TOTAL SHEETS	SHEET NO.
C.H. 17	*	MONTGOMERY	41	24
PROJECT				

\* 07-00125-01-RS

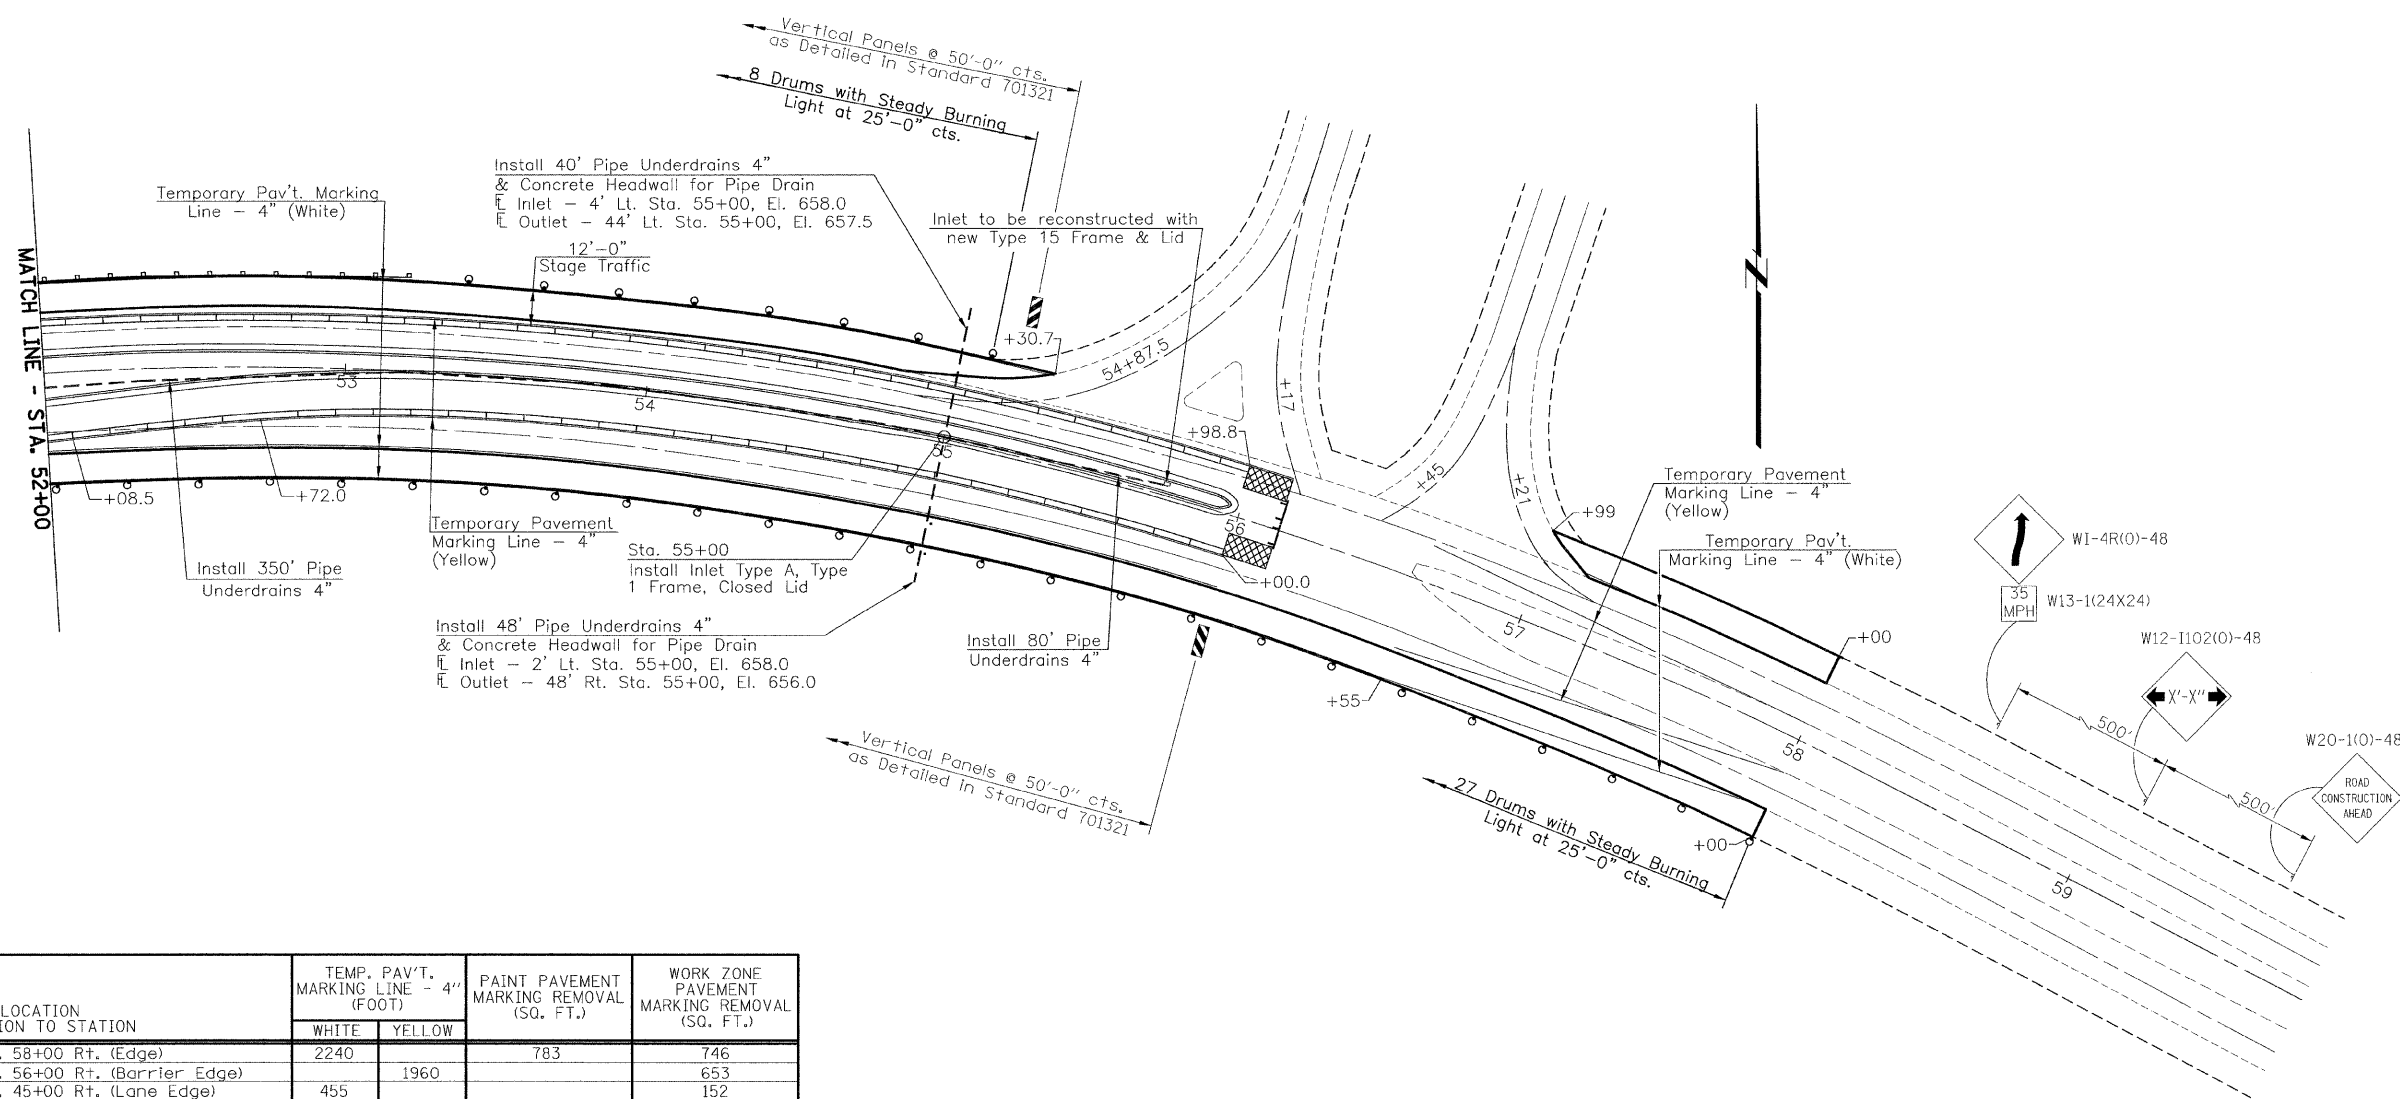


LOCATION STATION TO STATION	TEMP. PAV'T. MARKING LINE - 4" (FOOT)		PAINT PAVEMENT MARKING REMOVAL (SQ. FT.)	WORK ZONE PAVEMENT MARKING REMOVAL (SQ. FT.)
	WHITE	YELLOW		
Sta. 34+50 to Sta. 58+00 Rt. (Edge)	2240	1960	783	746
Sta. 34+50 to Sta. 56+00 Rt. (Barrier Edge)				653
Sta. 40+45 to Sta. 45+00 Rt. (Lane Edge)	455			152
Sta. 51+60 to Sta. 58+00 Rt. (Barrier Edge)	580			193
Sta. 34+50 to Sta. 58+00 Lt. (Edge)	1852		783	617
Sta. 34+50 to Sta. 58+00 Lt. (Barrier Edge)		2222		740
Sub-Total	5129	4186		
Total	9311		1566	3101

LOCATION STATION TO STATION	TEMP. CONC. BARRIER (FOOT)	IMPACT ATTENUATOR TEMPORARY (EACH)
Sta. 35+77.4 to Sta. 38+92.4 Rt.		1
Sta. 35+92.4 to Sta. 38+72.2 Rt.	287.5	1
Sta. 38+72.2 to Sta. 38+87.2 Rt.		1
Sta. 35+74.6 to Sta. 38+89.6 Lt.		1
Sta. 35+89.6 to Sta. 38+72.1 Lt.	275	1
Sta. 38+72.1 to Sta. 38+87.1 Lt.		1
Sta. 39+40.0 to Sta. 39+55.0 Rt. & Lt.		2
Sta. 39+55.0 to Sta. 44+92.5 Rt. & Lt.	1075	2
Sta. 44+92.5 to Sta. 45+07.5 Rt. & Lt.		2
Sta. 49+59.2 to Sta. 49+74.2 Rt.		1
Sta. 49+74.2 to Sta. 56+00 Rt.	625	1
Sta. 56+00 to Sta. 56+15 Rt.		1
Sta. 49+62.4 to Sta. 49+77.4 Lt.		1
Sta. 49+77.4 to Sta. 55+98.8 Lt.	625	1
Sta. 55+98.8 to Sta. 56+13.8		1
Total	2887.5	12

- SYMBOLS**
- WORK AREA
  - SIGN
  - TYPE III BARRICADE
  - DRUM WITH STEADY BURNING LIGHT
  - DOUBLE VERTICAL PANEL
  - TYPE C BIDIRECTIONAL REFLECTOR
  - TEMPORARY CONCRETE BARRIER
  - IMPACT ATTENUATOR (NARROW)

STAGE CONSTRUCTION TRAFFIC DETAILS  
 F.A.S. 732 (C.H. 17)  
 (FARMERSVILLE OVERPASS)  
 SECTION 07-00125-01-RS  
 MONTGOMERY COUNTY

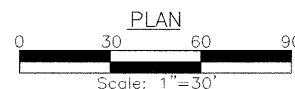

FILE NAME: SCD SHEETS (REV. 2/19/08)