
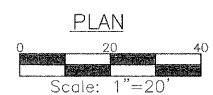


RT.	SECTION	COUNTY	TOTAL SHEETS	SHEET NO.
C.H. 17	*	MONTGOMERY	41	28
PROJECT				

* 07-00125-01-RS

⊕ Exist. R.R. Tracks
Sta. 342+28 (Original Stationing)
= Sta. 22+34.35 (Prop. Stationing)

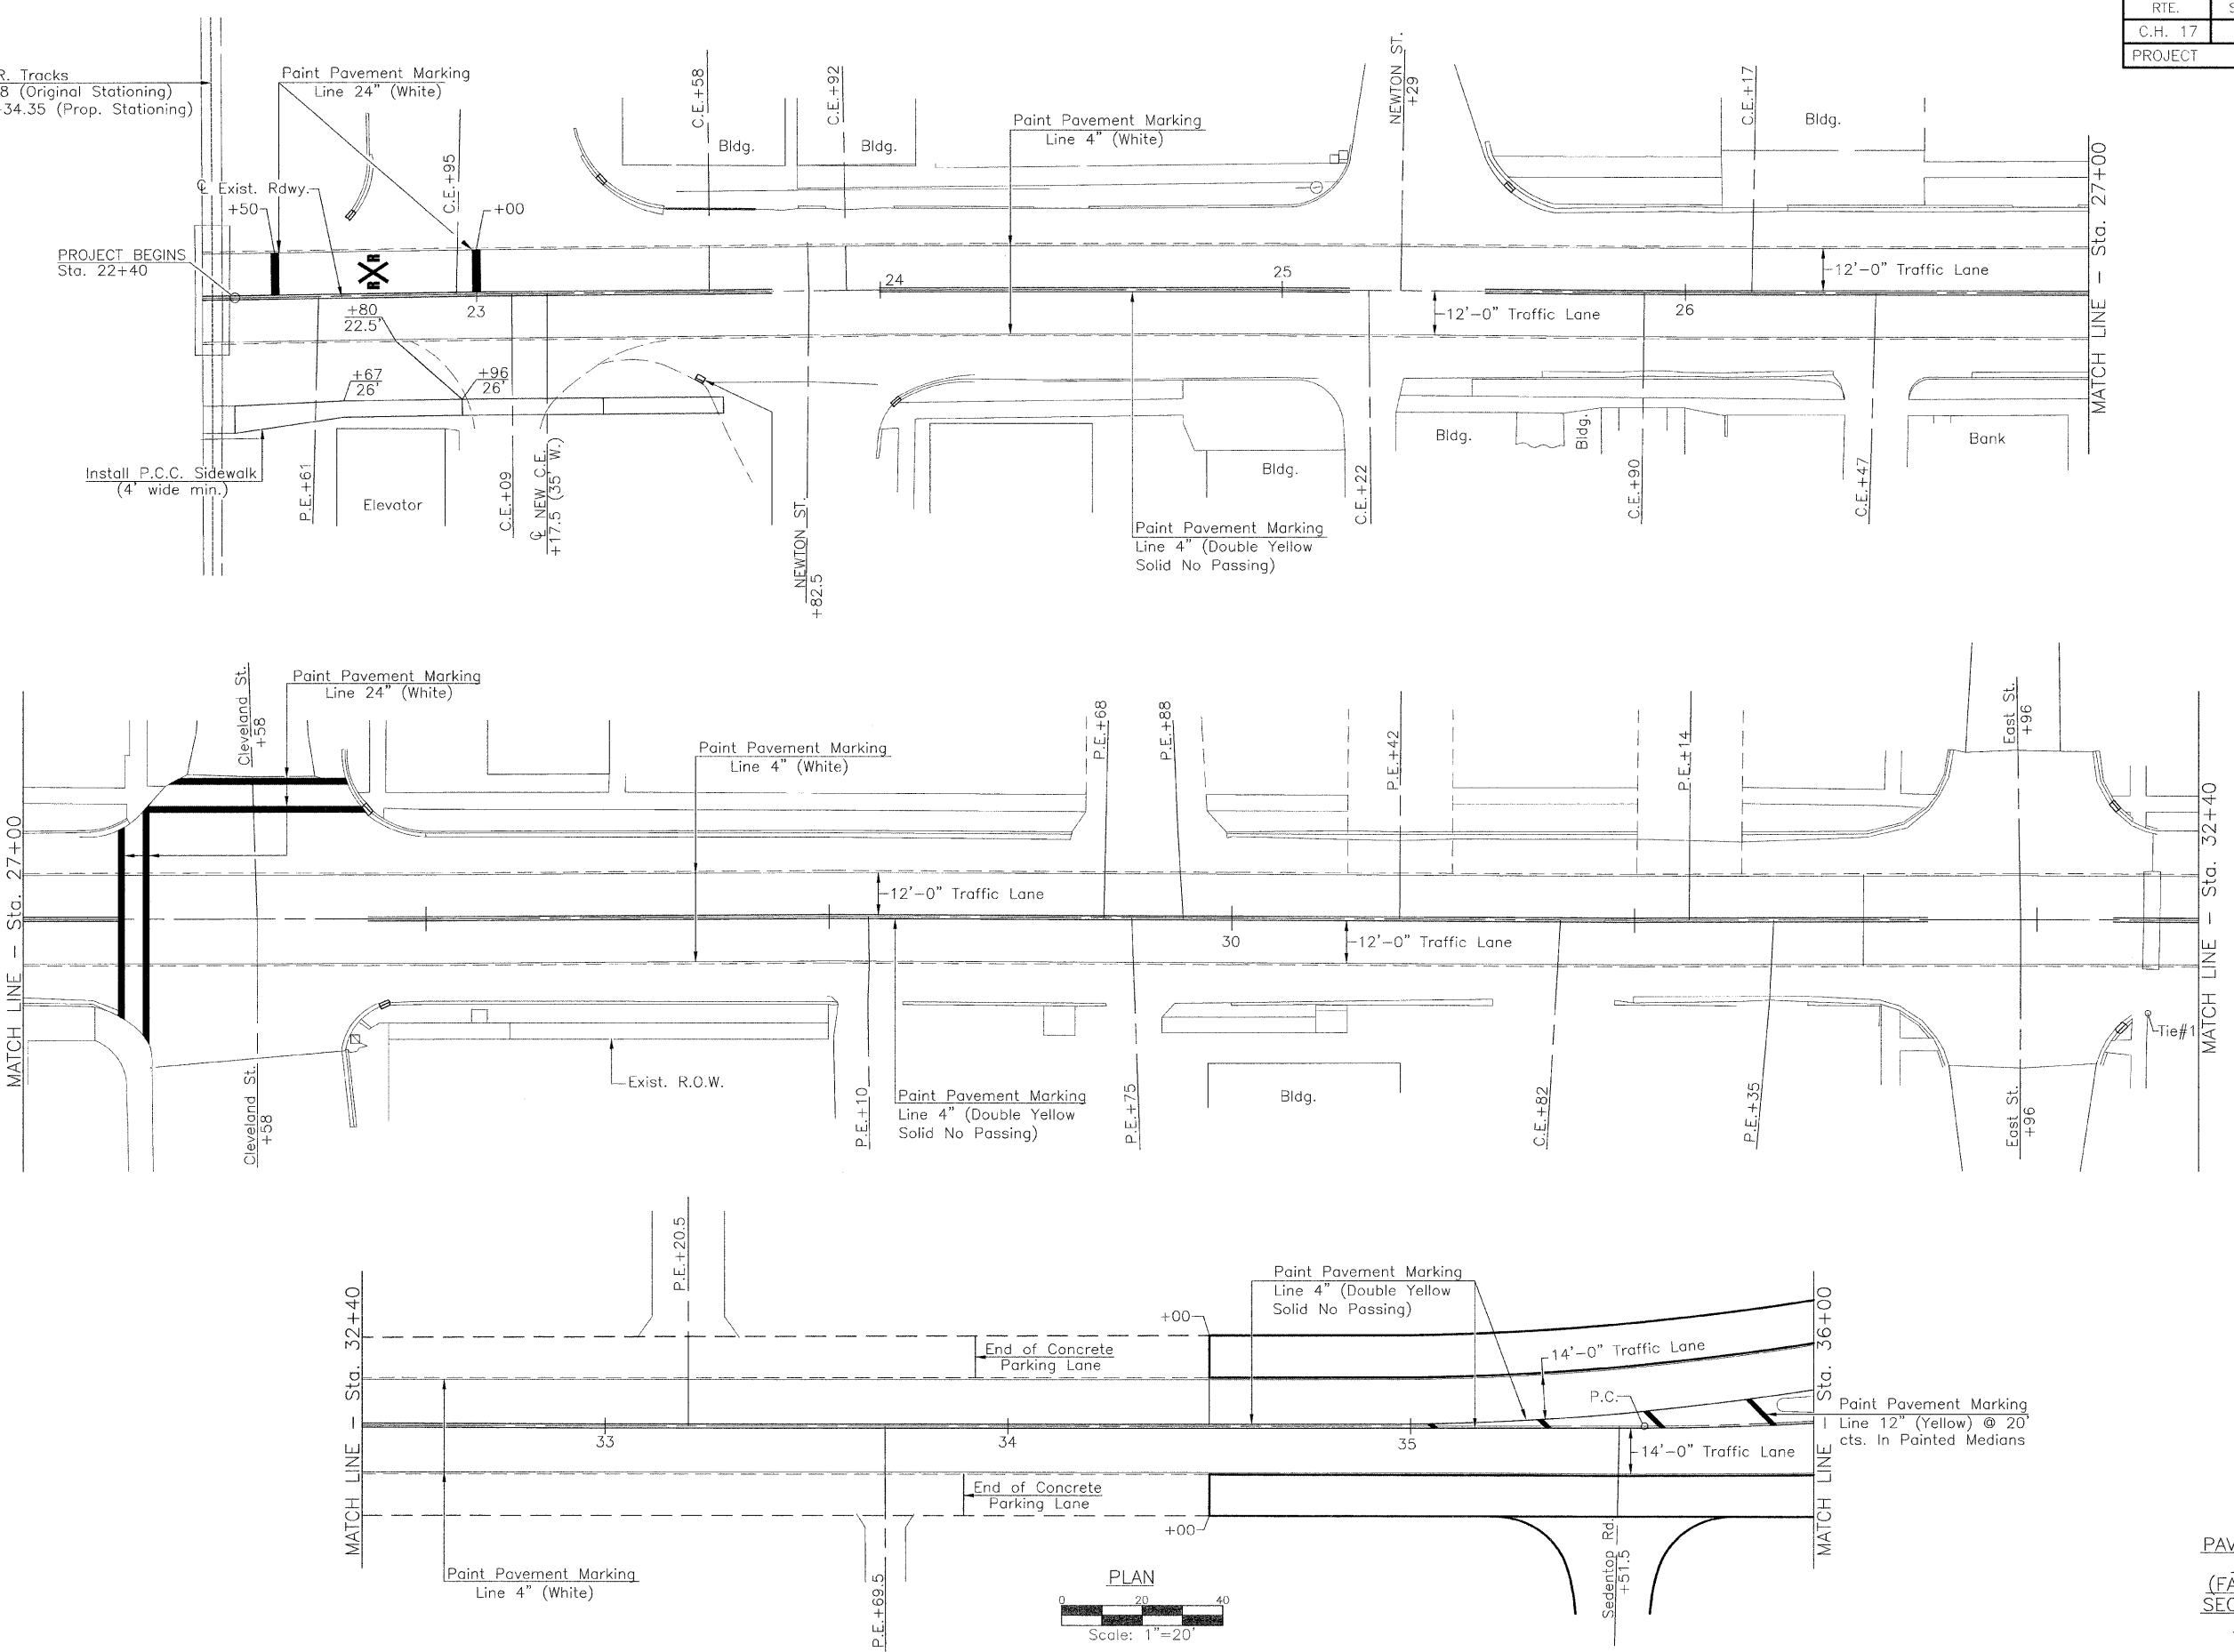

PAVEMENT STRIPING DETAILS
F.A.S. 732 (C.H. 17)
(FARMERSVILLE OVERPASS)
SECTION 07-00125-01-RS
MONTGOMERY COUNTY

FILE NAME: SD 20 (REV. 2/15/08)