


RTE:	SECTION	COUNTY	TOTAL SHEETS	SHEET NO.
C.H. 17	*	MONTGOMERY	41	30
PROJECT			* 07-00125-01-RS	

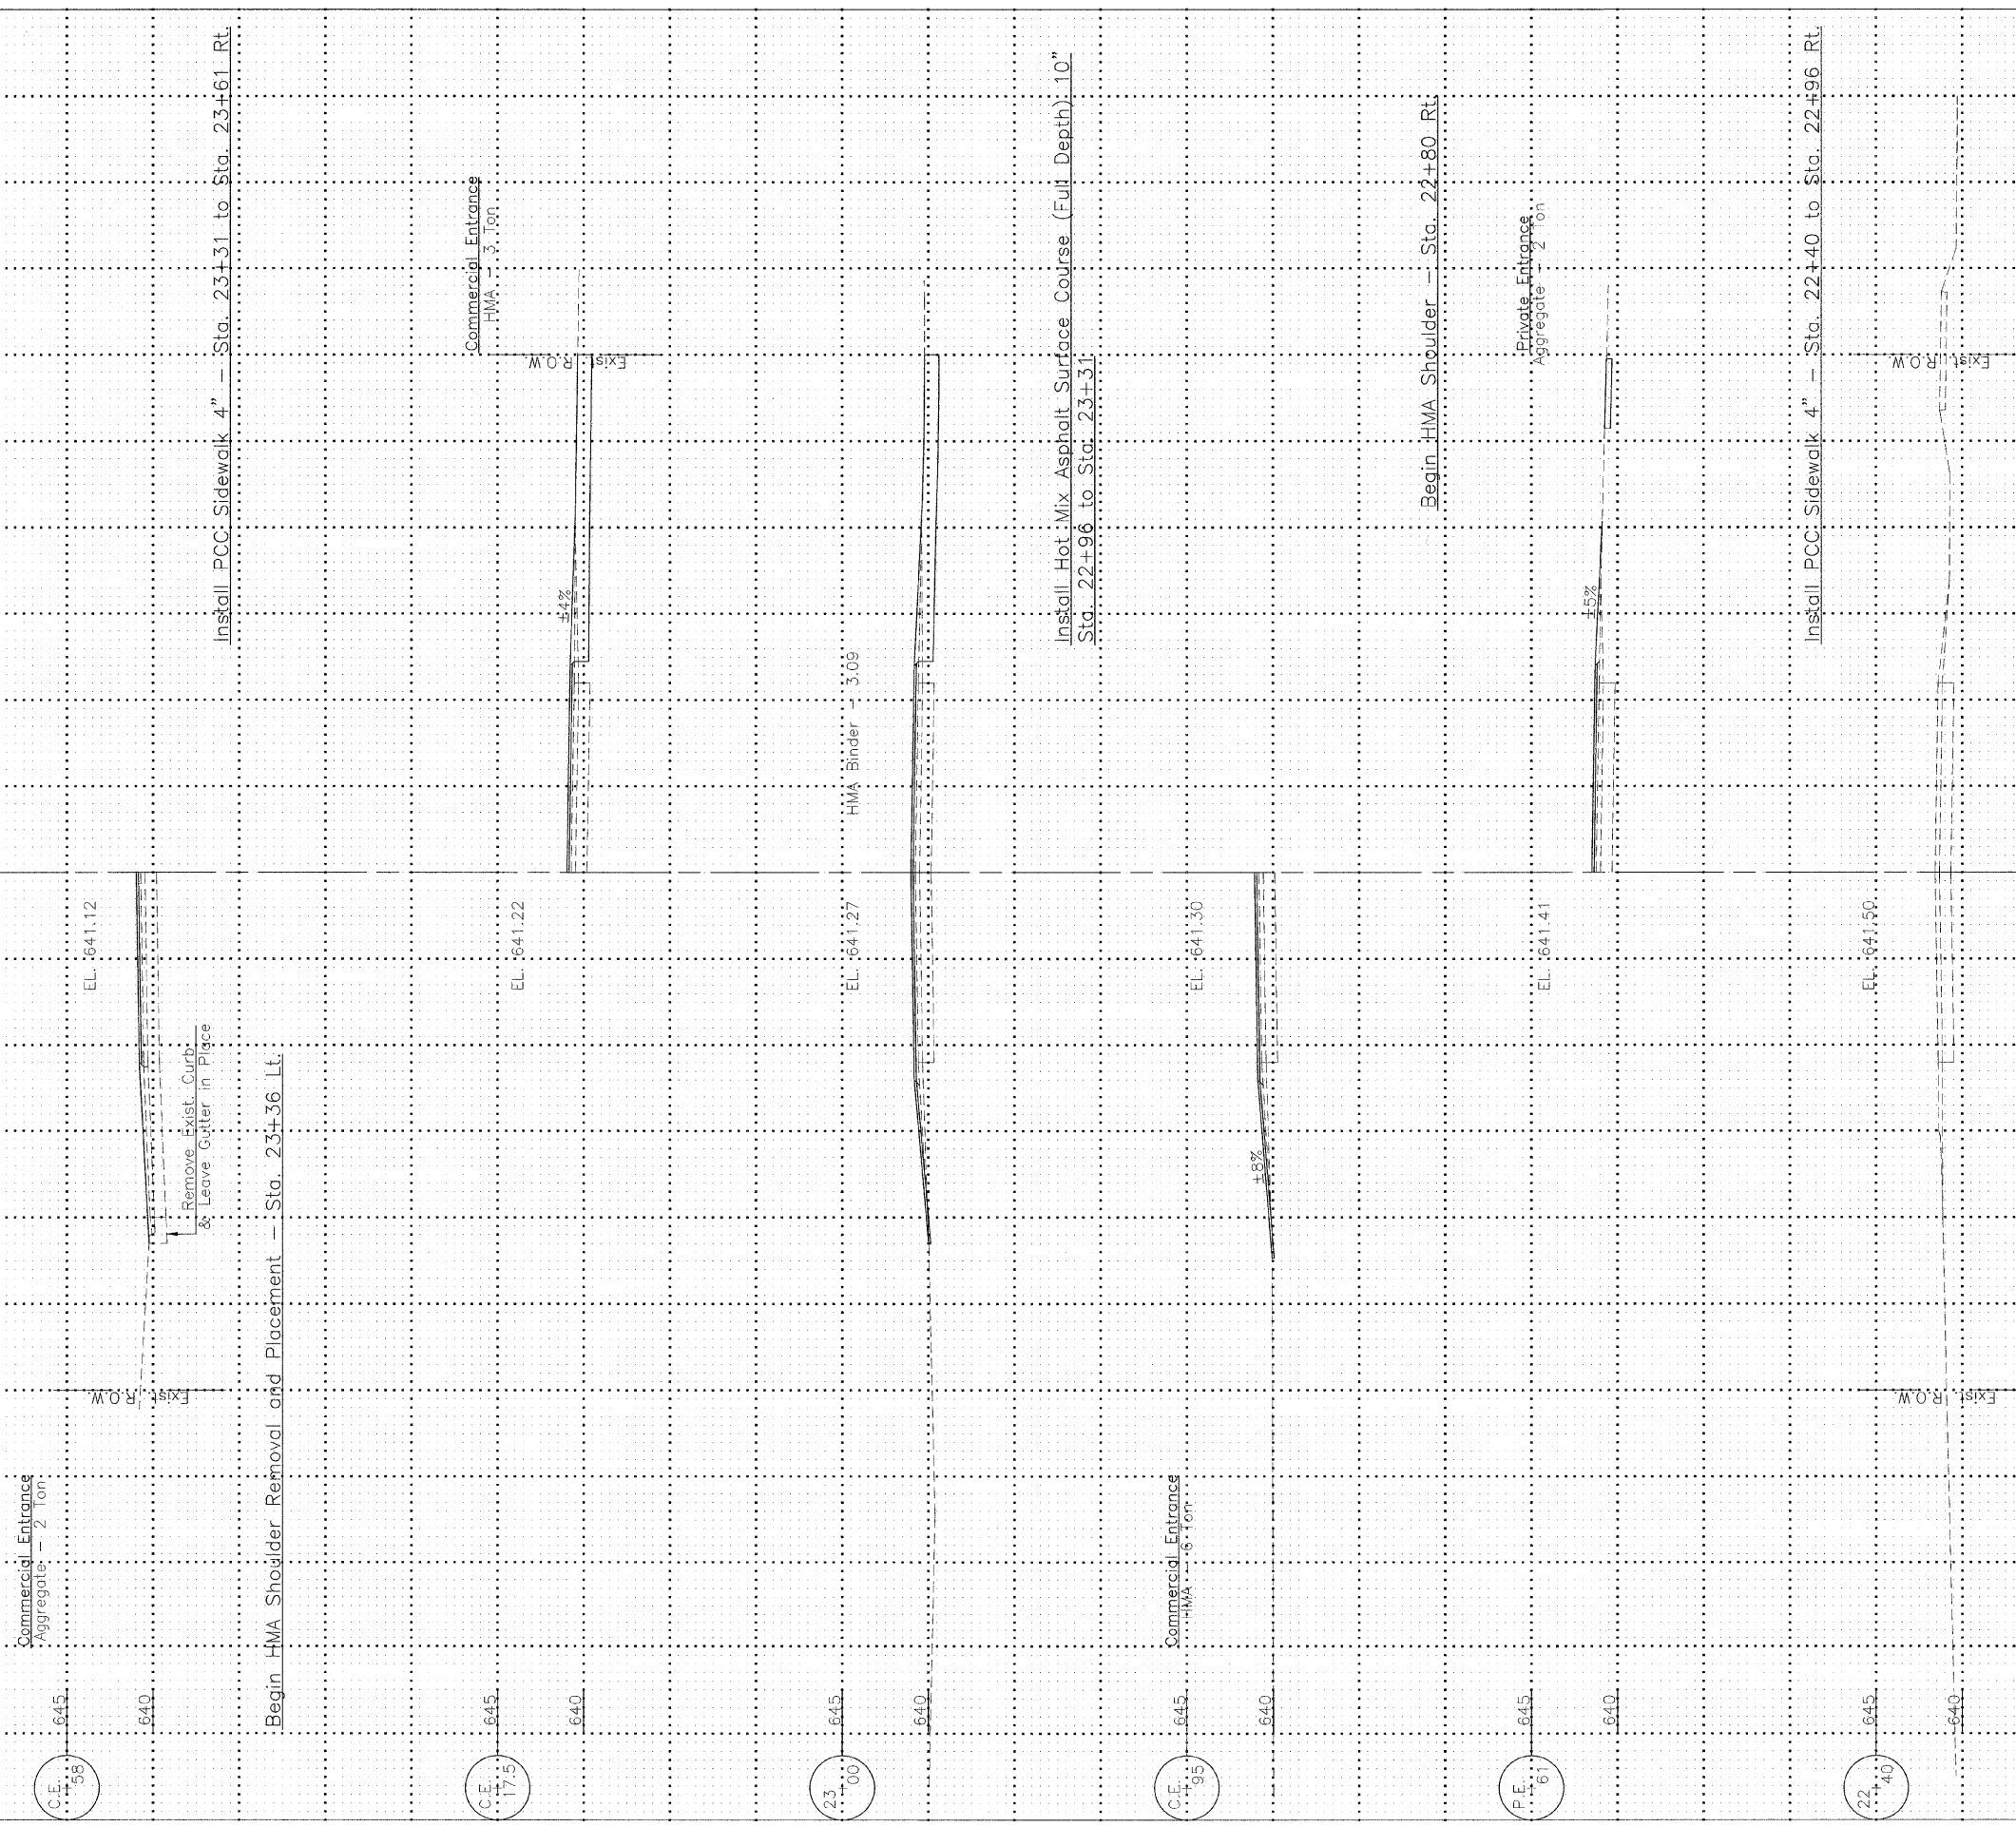

Install PCC Sidewalk 4" - Sta. 23+31 to Sta. 23+61 Rt.

Begin HMA Shoulder Removal and Placement - Sta. 23+36 Lt.

Commercial Entrance  
HMA - 3 Ton

Install Hot Mix Asphalt Surface Course (Full Depth) 10"  
Sta. 22+96 to Sta. 23+31

Begin HMA Shoulder - Sta. 22+80 Rt.

Private Entrance  
Aggregate - 2 Ton

Install PCC Sidewalk 4" - Sta. 22+40 to Sta. 22+96 Rt.

PROJECT BEGINS - Sta. 22+40

CROSS SECTIONS  
C.H. 17 (FARMERSVILLE OVERPASS)  
SECTION 07-00125-01-RS  
MONTGOMERY COUNTY

50 40 30 20 10 0 10 20 30 40 50