


| RTE. | SECTION | COUNTY | TOTAL SHEETS | SHEET NO. |
|------------------------|---------|------------|--------------|-----------|
| C.H. 17 | * | MONTGOMERY | 41 | 32 |
| PROJECT 07-00125-01-RS | | | | |

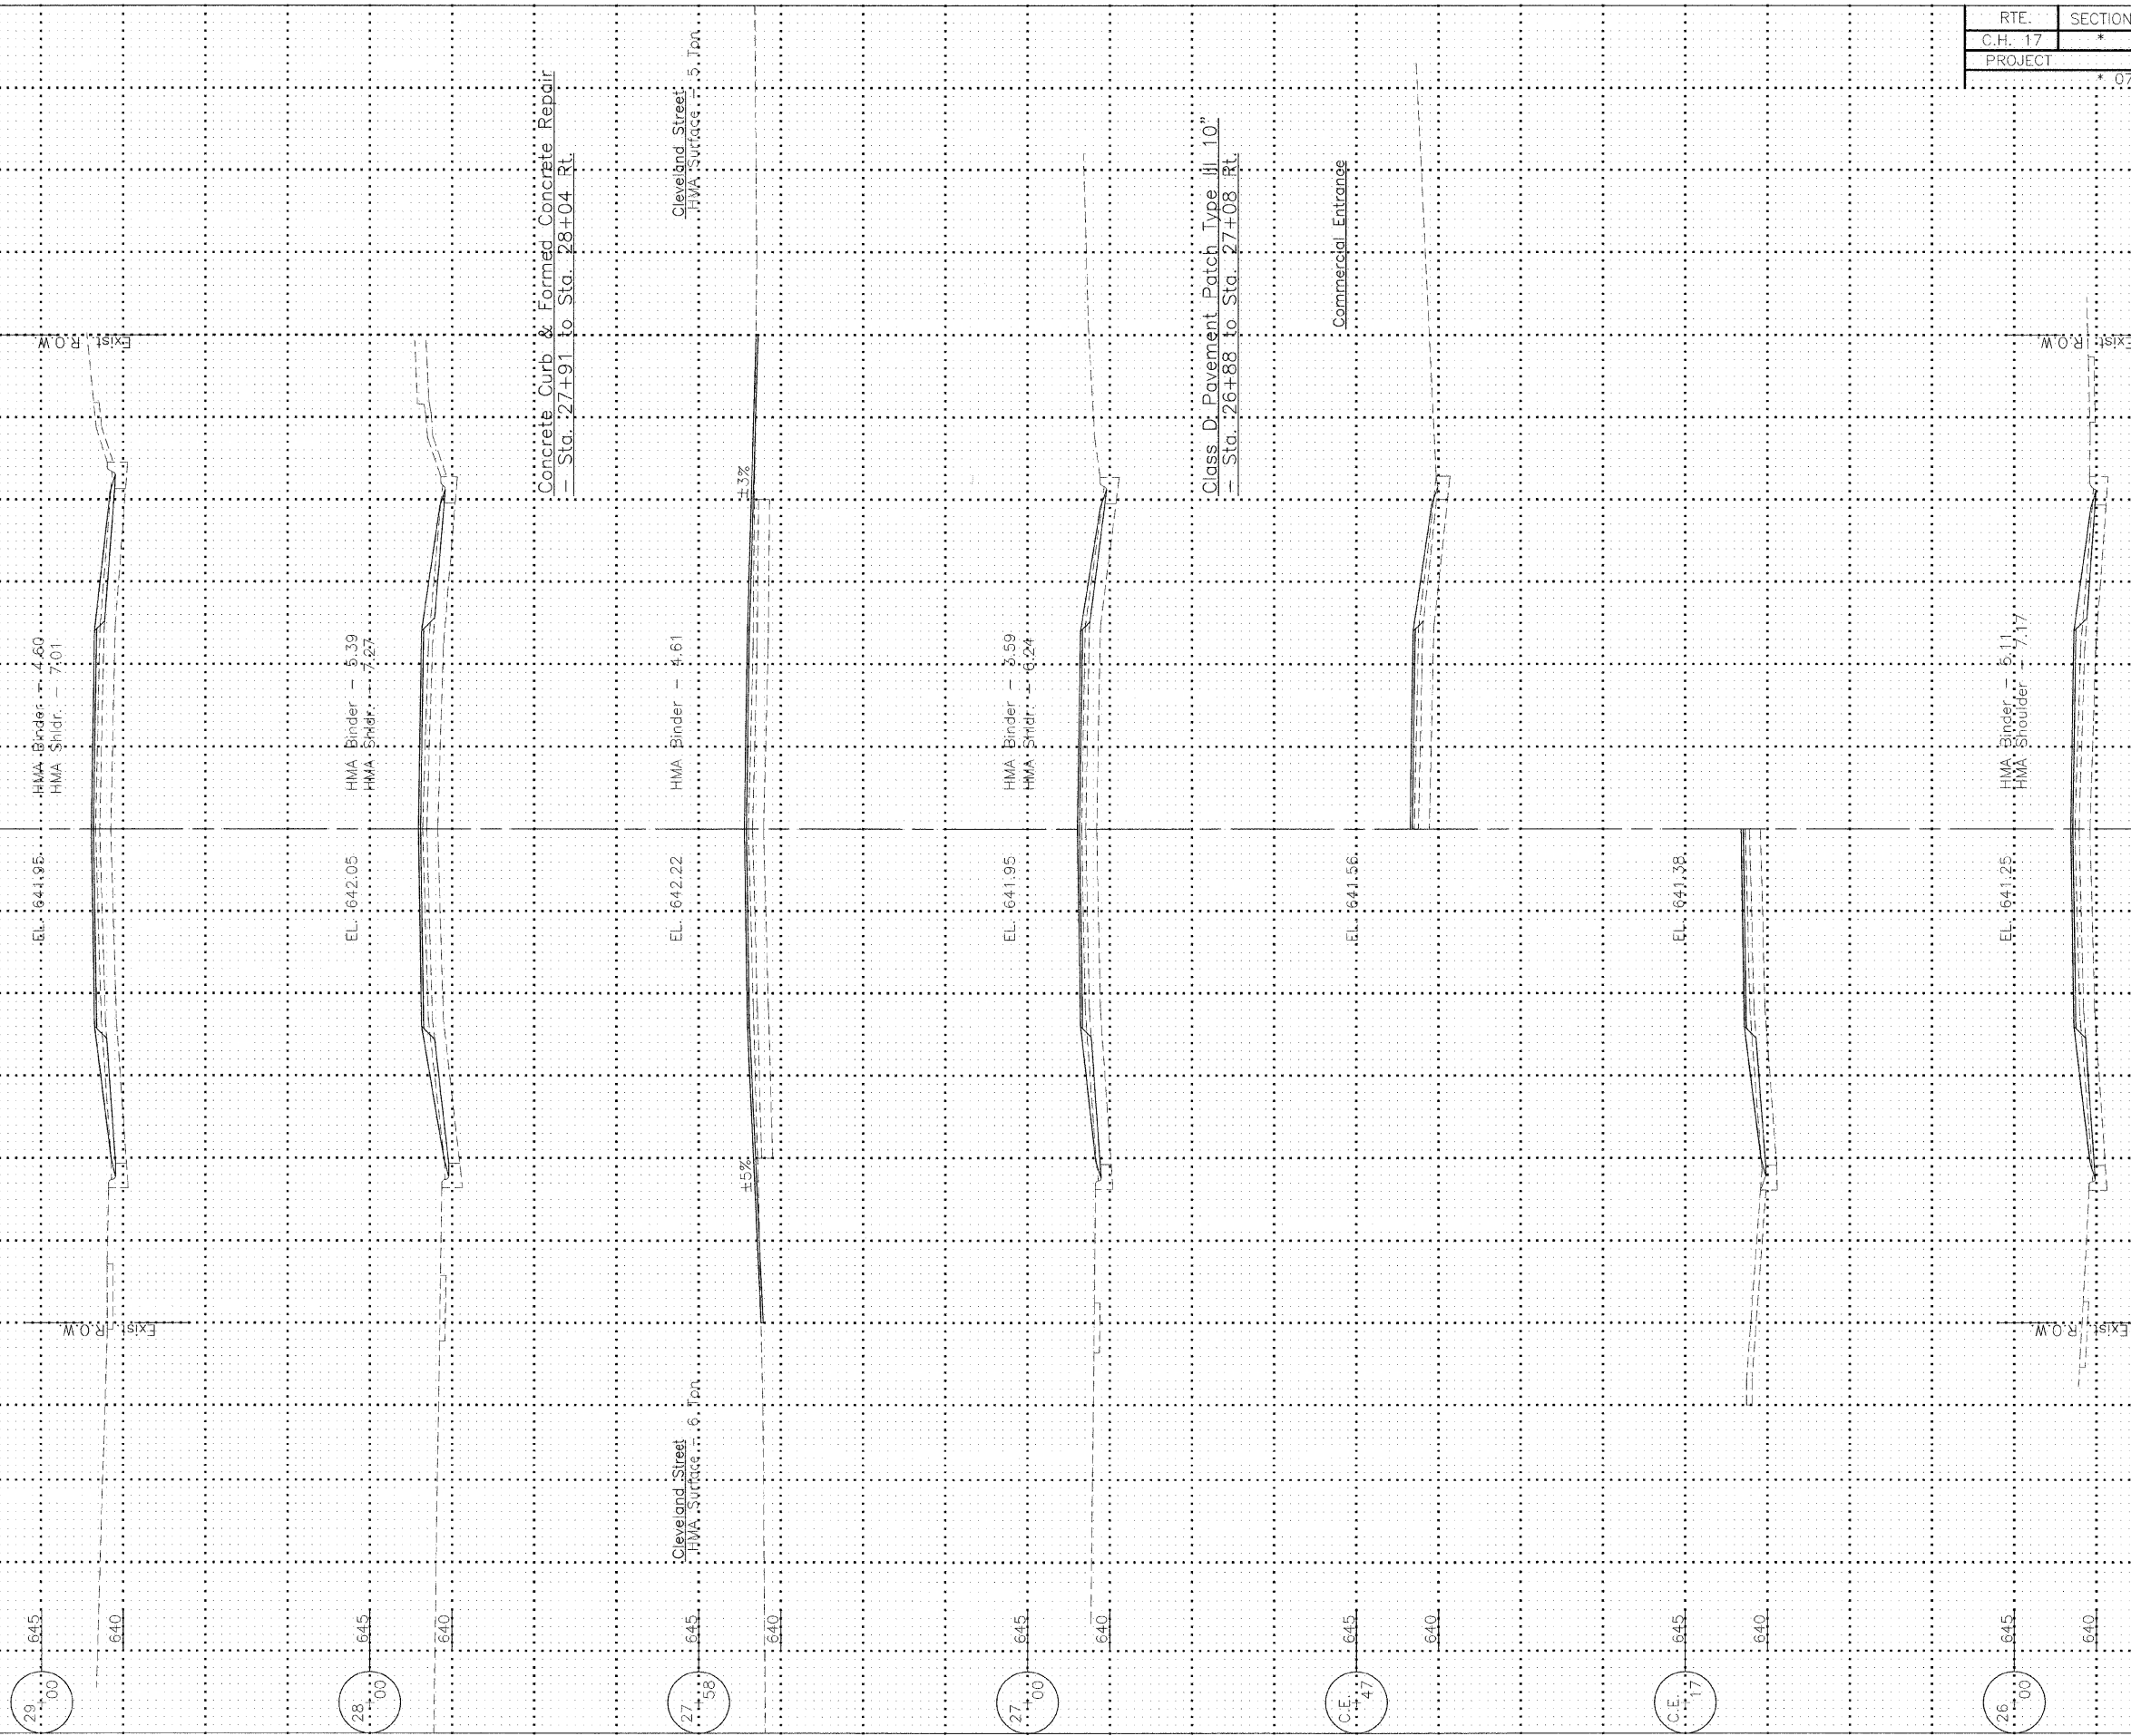

Concrete Curb & Formed Concrete Repair
- Sta. 27+91 to Sta. 28+04 RL

Class D Pavement Patch Type II 10"
- Sta. 26+88 to Sta. 27+08 RL

Cleveland Street
HMA Surface 5.5 Tpn

Cleveland Street
HMA Surface 6 Tpn

Commercial Entrance

CROSS SECTIONS
C.H. 17 (FARMERSVILLE OVERPASS)
SECTION 07-00125-01-RS
MONTGOMERY COUNTY