


RTE.	SECTION	COUNTY	TOTAL SHEETS	SHEET NO.
C.H. 17	*	MONTGOMERY	41	34
PROJECT * 07-00125-01-RS				

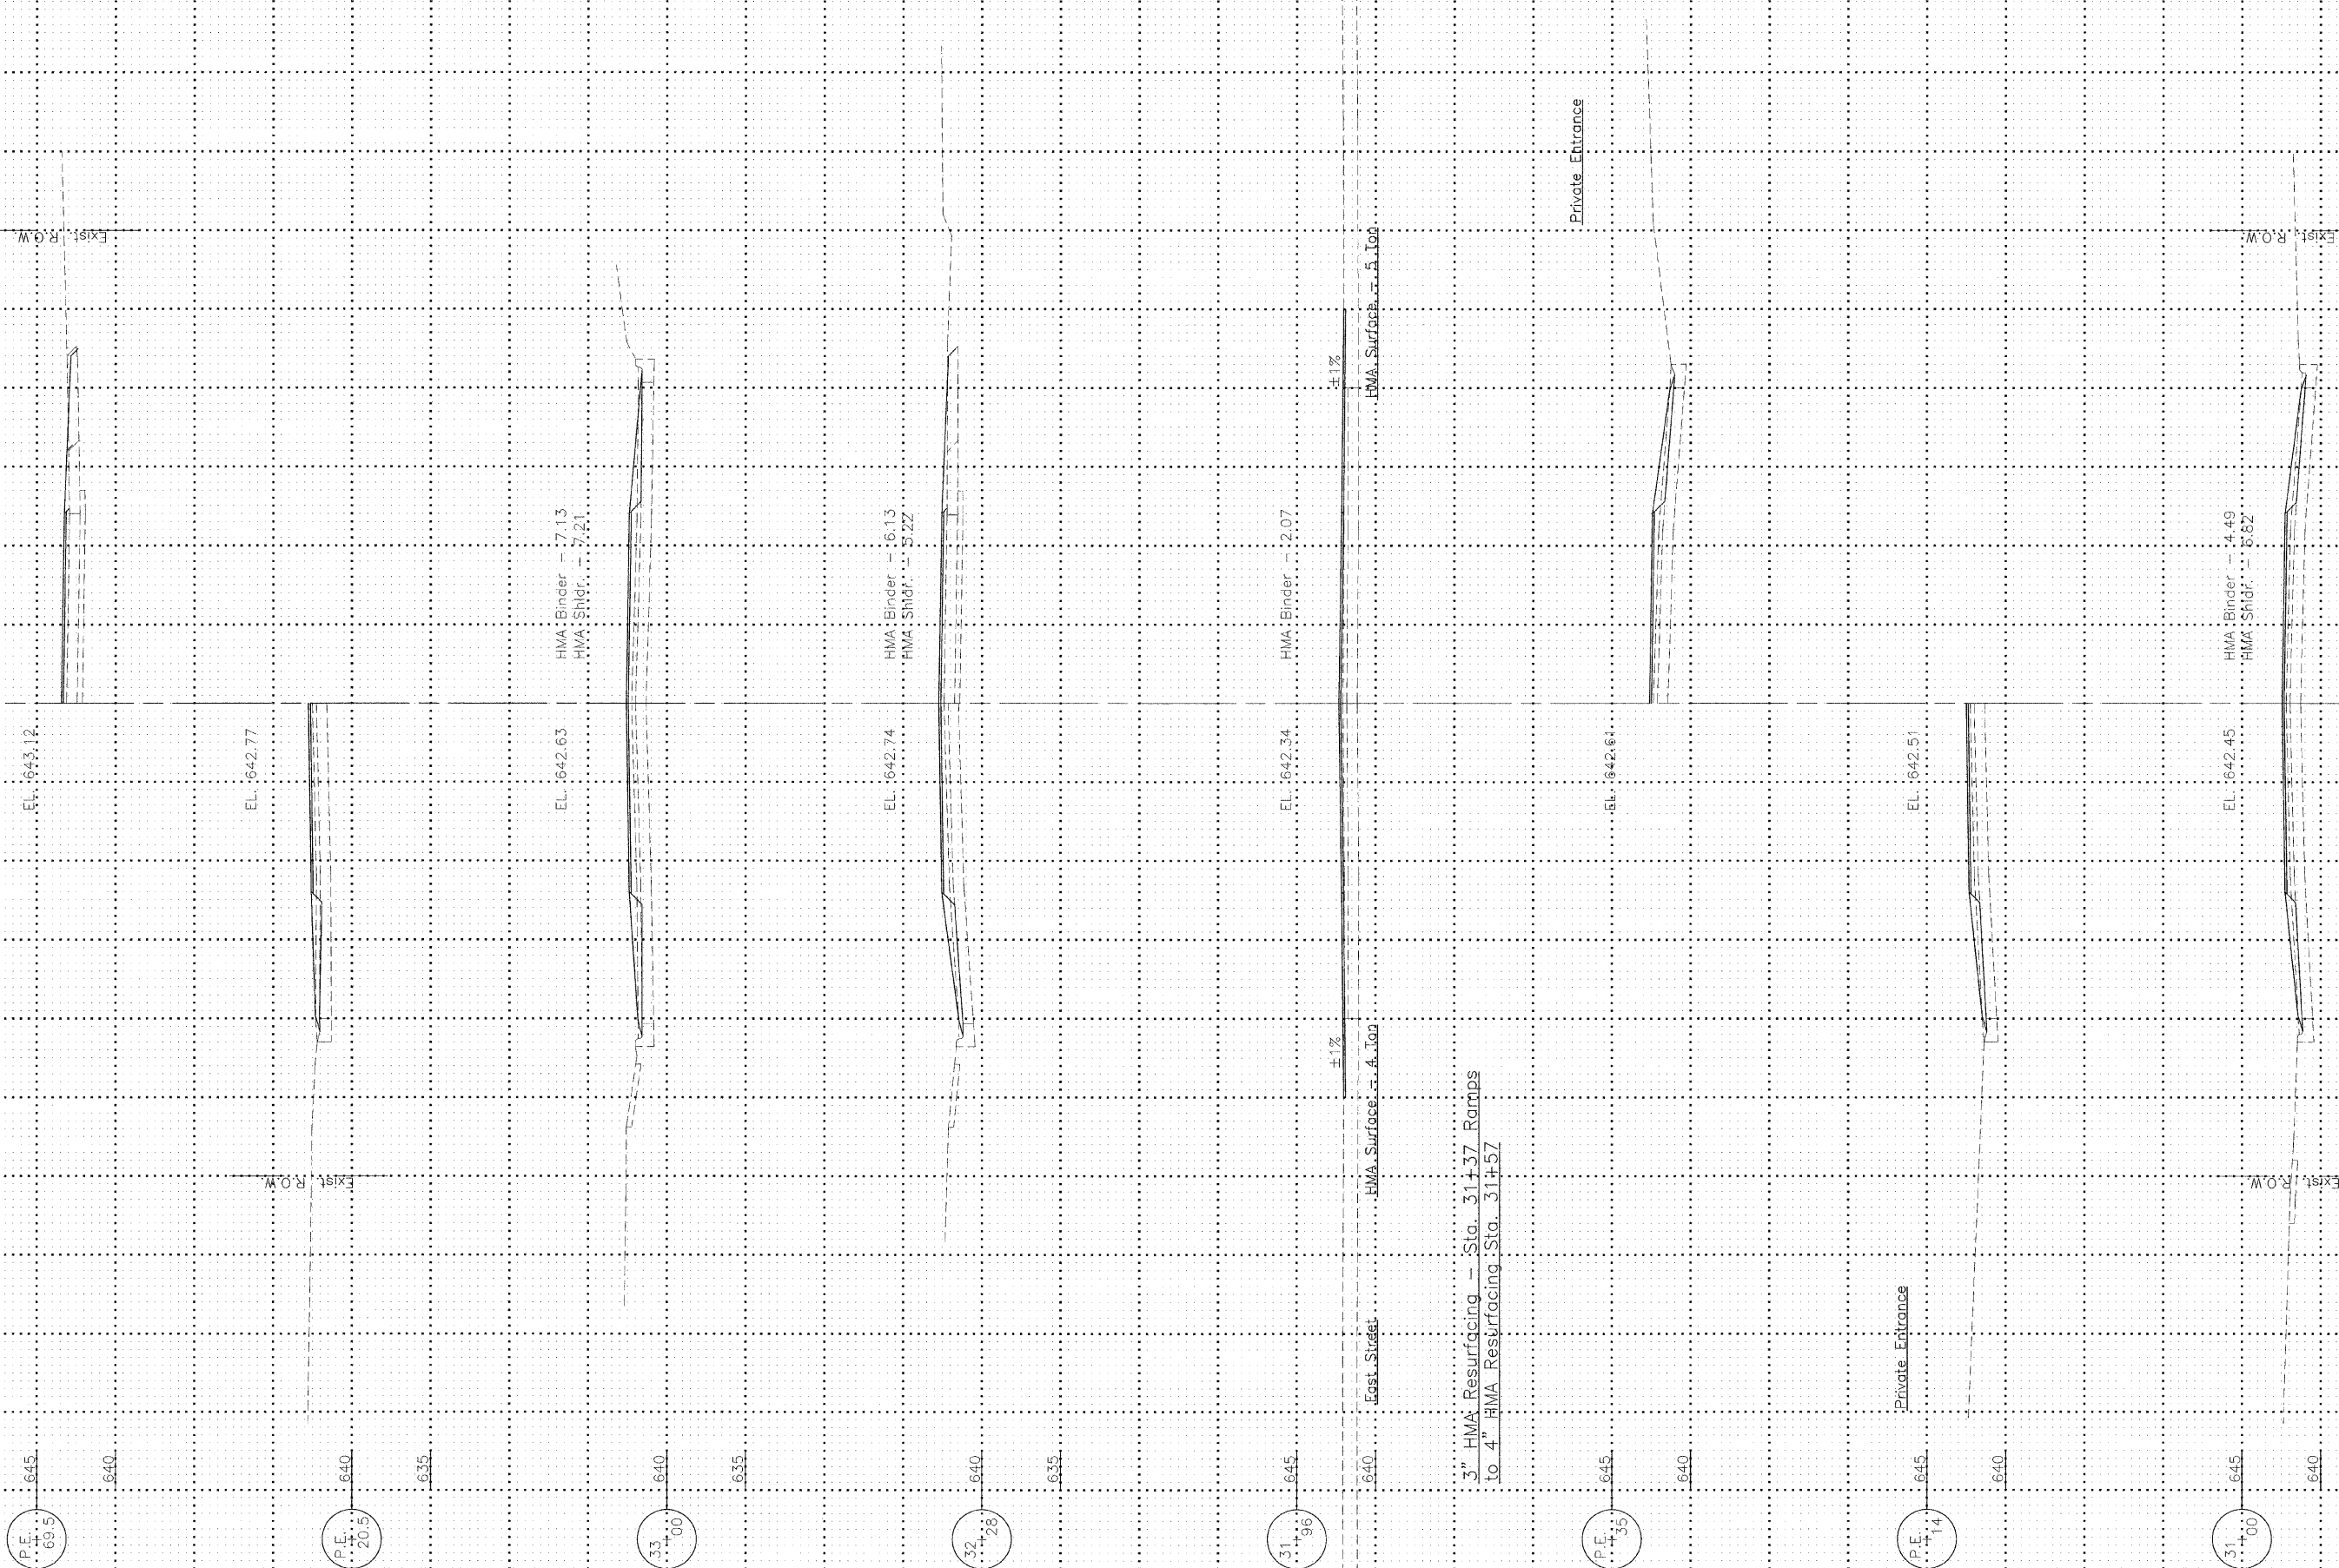

3" HMA Resurfacing - Sta. 31+37 Ramps to 4" HMA Resurfacing Sta. 31+57

CROSS SECTIONS
C.H. 17 (FARMERSVILLE OVERPASS)
SECTION 07-00125-01-RS
MONTGOMERY COUNTY