



RTE.	SECTION	COUNTY	TOTAL SHEETS	SHEET NO.
C.H. 17	*	MONTGOMERY	41	36
PROJECT				

* 07-00125-01-RS


1-55 Southbound Offramp Lt. - HMA Surface - 8' Ion

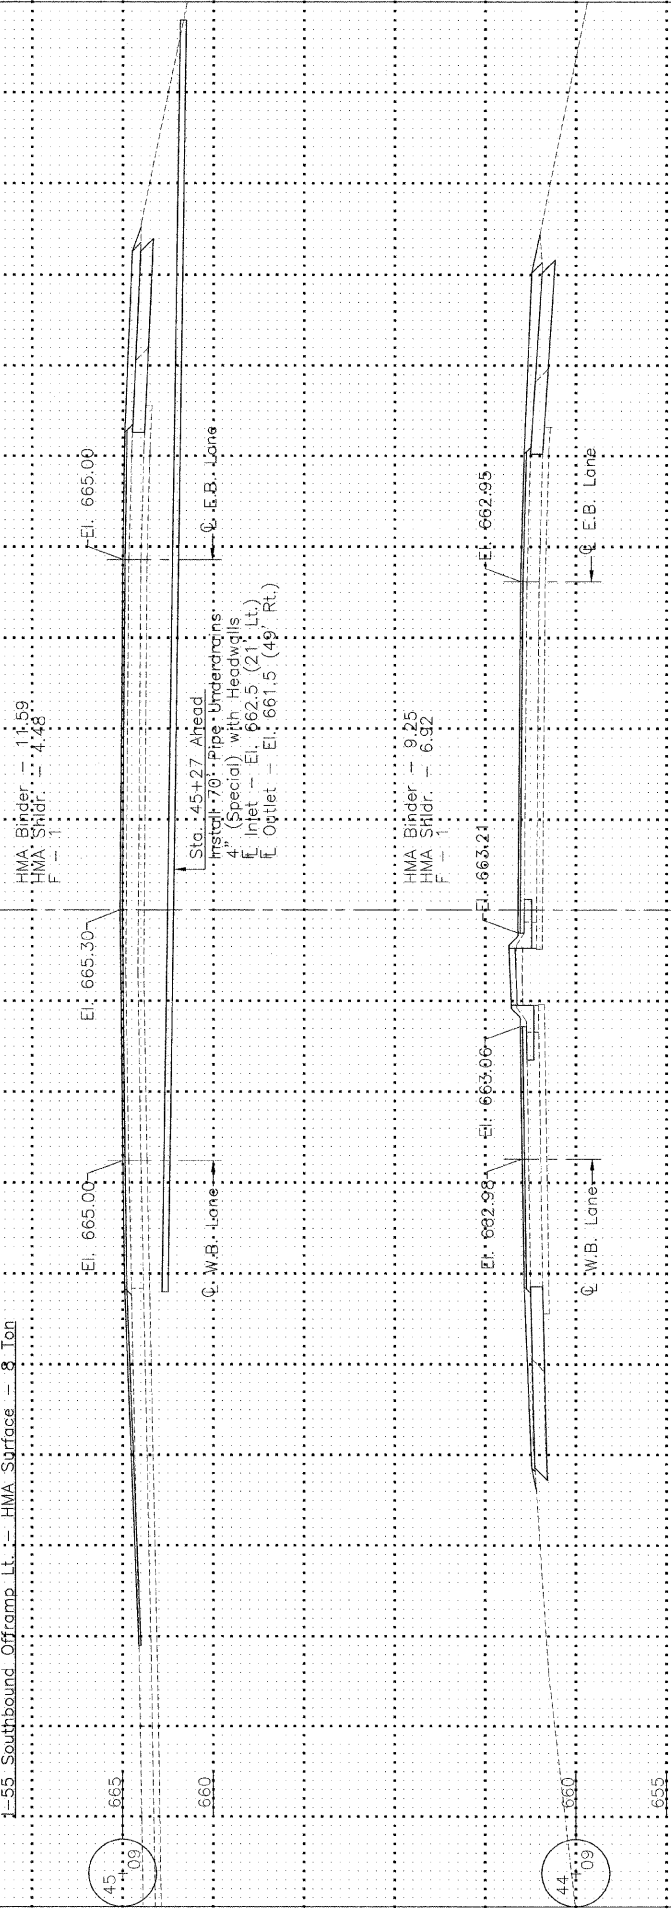


HMA Binder - 9.25
HMA Shldr. - 6.92

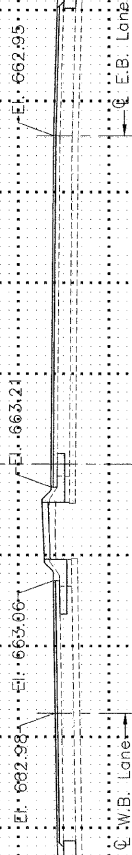

HMA Binder - 8.93
HMA Shldr. - 8.19

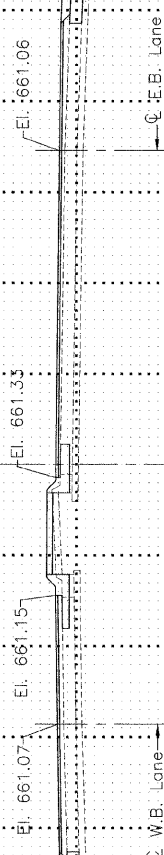


End Deceleration Taper - Sta. 42+78

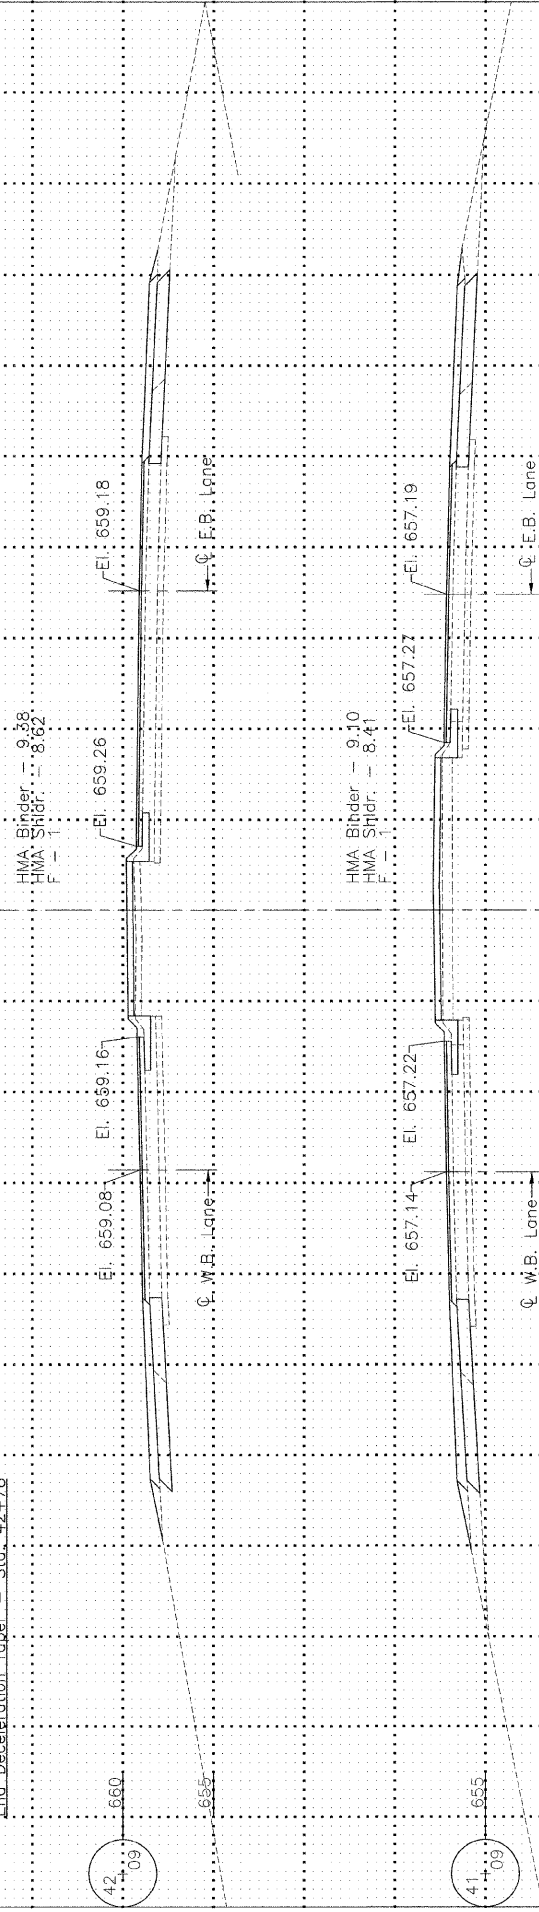

HMA Binder - 9.10
HMA Shldr. - 8.41

Begin Deceleration Taper - Sta. 40+78

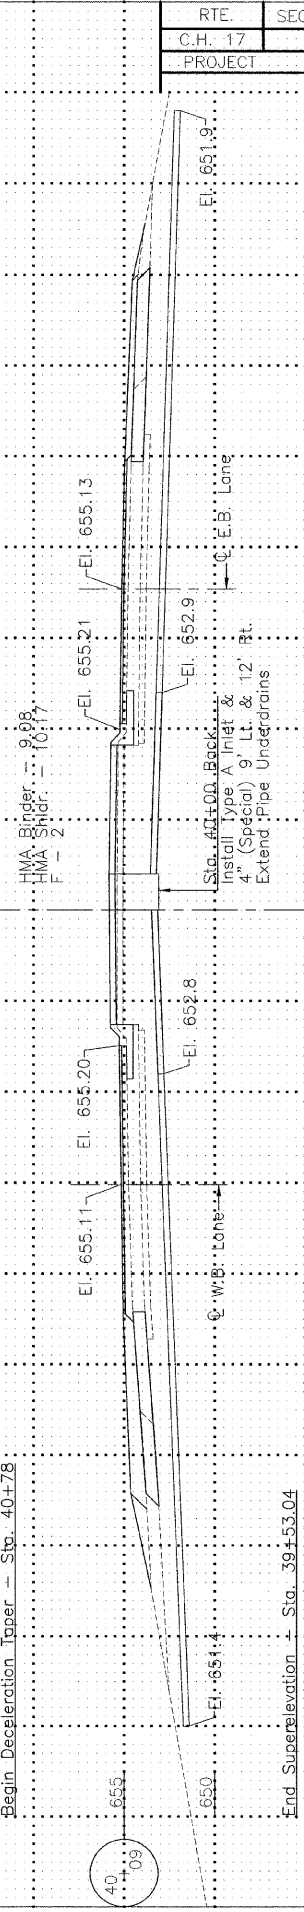

End Superlevation - Sta. 39+53.04

CROSS SECTIONS
C.H. 17 (FARMERSVILLE OVERPASS)
SECTION 07-00125-01-RS
MONTGOMERY COUNTY