


|                     |                |                           |              |           |
|---------------------|----------------|---------------------------|--------------|-----------|
| F.A.S. RTE.         | SECTION        | COUNTY                    | TOTAL SHEETS | SHEET NO. |
| 642                 | 00-00127-00-WR | COLES                     | 91           | 5         |
| STA.                |                | TO STA.                   |              |           |
| FED. ROAD DIST. NO. |                | ILLINOIS FED. AID PROJECT |              |           |

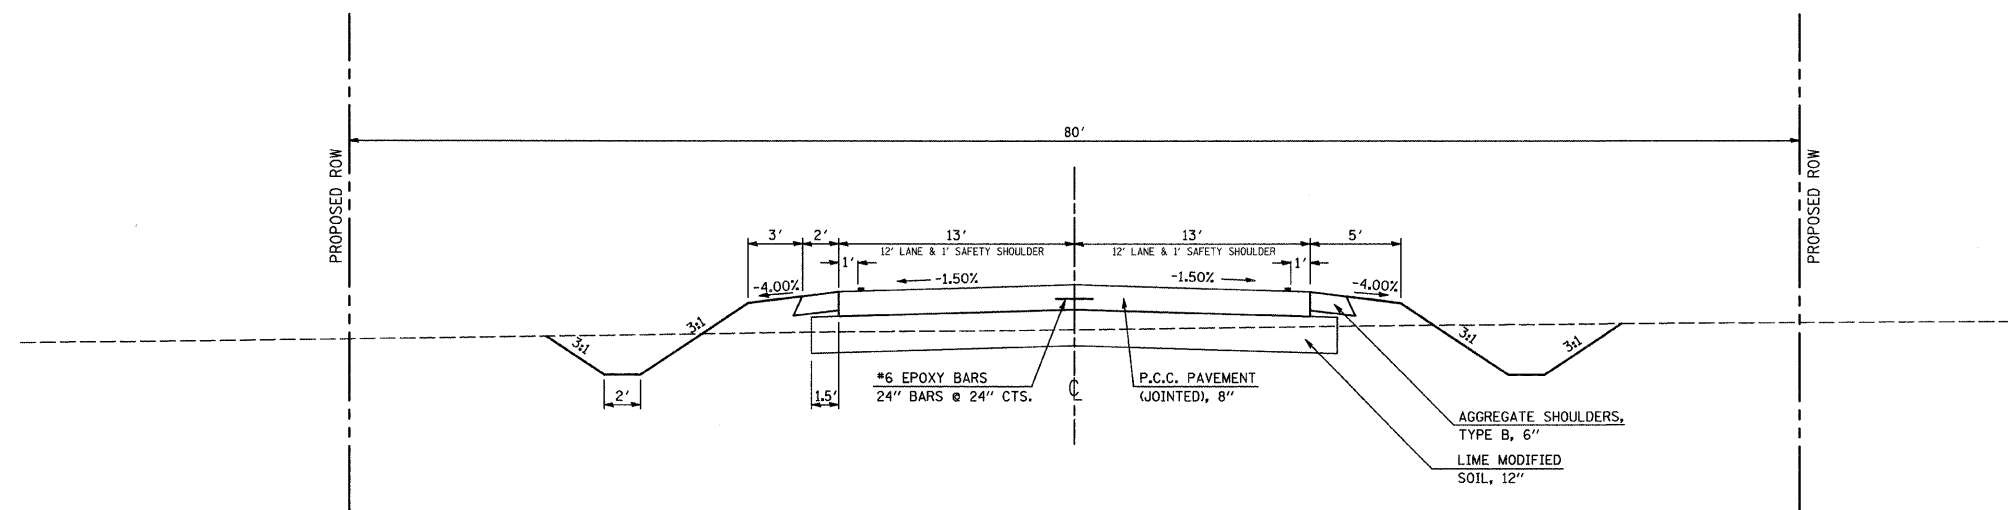


### PROPOSED TYPICAL SECTION 1

C.H. 18

STA. 22+90.24 TO STA. 46+35.29

### PROPOSED TYPICAL CROSS SECTION IL RTE. 121

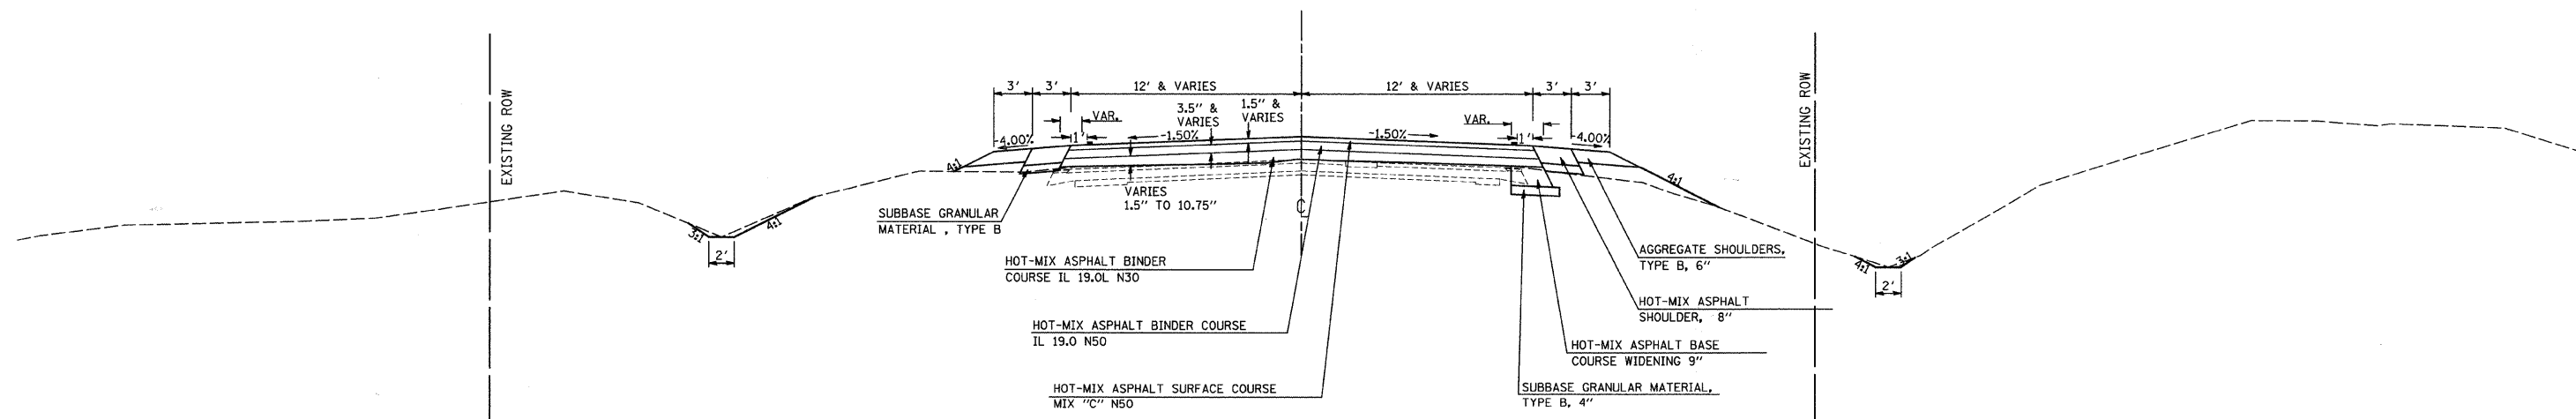

### PROPOSED TYPICAL SECTION 2

IL RTE 121

STA. 533+24.36 TO STA. 551+44.36

| REVISIONS |      |
|-----------|------|
| NAME      | DATE |
|           |      |
|           |      |
ILLINOIS DEPARTMENT OF TRANSPORTATION  
PROPOSED TYPICAL SECTIONS

SCALE: VERT.  
HORIZ.  
DATE 02/29/2008

DRAWN BY SJF  
CHECKED BY MED

TUG PROJ. #303027  
...\\P1110\DDDD\DWG\SHEET.dgn