



F.A.S. RTE.	SECTION	COUNTY	TOTAL SHEETS	SHEET NO.
642	00-00127-00-WR	COLES	91	7
STA.		TO STA.		
FED. ROAD DIST. NO.		ILLINOIS FED. AID PROJECT		

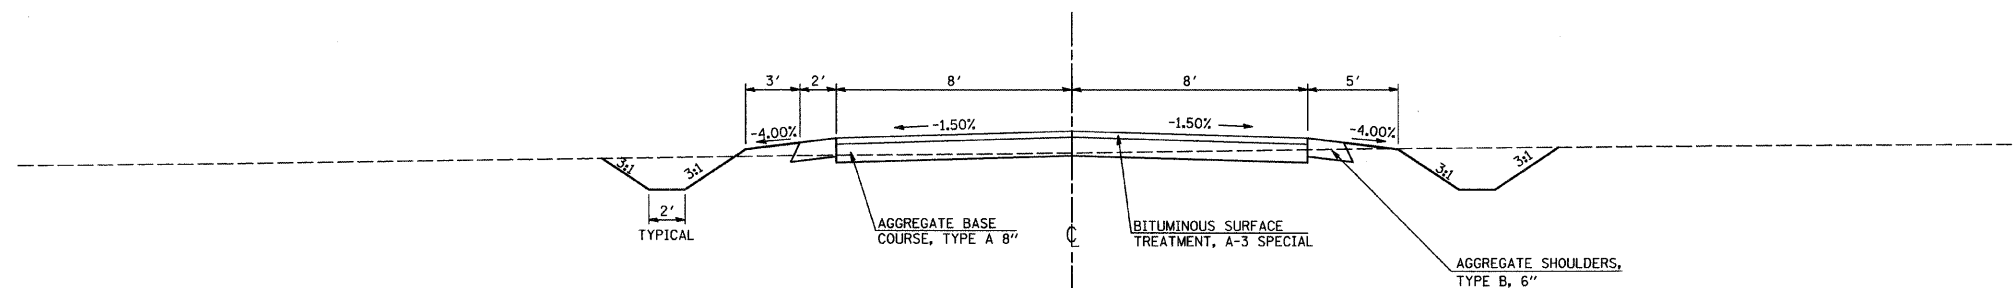

PROPOSED TYPICAL SECTION 5

FRONTAGE ROAD
 STA. 10+13.00 TO STA. 11+95.11

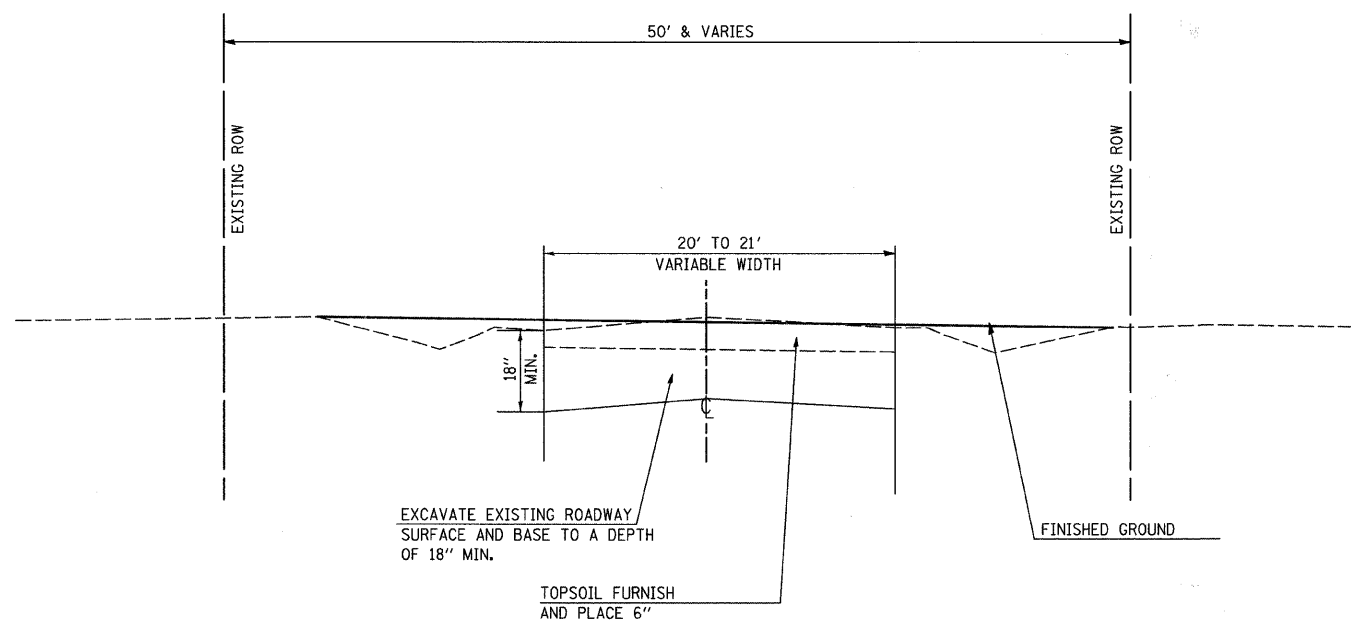

PROPOSED TYPICAL SECTION 6

EXISTING C.H. 18
 STA. 201+00 TO STA. 215+00 *
 * OMISSION STA. 205+12 TO STA. 211+82

REVISIONS	
NAME	DATE

ILLINOIS DEPARTMENT OF TRANSPORTATION
 PROPOSED TYPICAL SECTIONS

SCALE: VERT. DRAWN BY RLH
 HORIZ. CHECKED BY MED
 DATE 02/29/2008

TUG PROJ. #303027
 ...\\P1101\TOPPING\5SHEET.dgn