



F.A.S. RTE.	SECTION	COUNTY	TOTAL SHEETS	SHEET NO.
642	00-00127-00-WR	COLES	91	21
STA. 20+90.00 TO STA. 26+00.00				
FED. ROAD DIST. NO.		ILLINOIS	FED. AID PROJECT	

NOTE: SEE ALSO SHEET 42 (IL 121) AND SHEET 46 (INTERSECTION DETAIL)

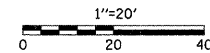

PLAN	SURVEYED	DATE
	PLOTTED	
	NOTE BOOK	
	NO. _____	

PROFILE	SURVEYED	DATE
	PLOTTED	
	NOTE BOOK	
	NO. _____	

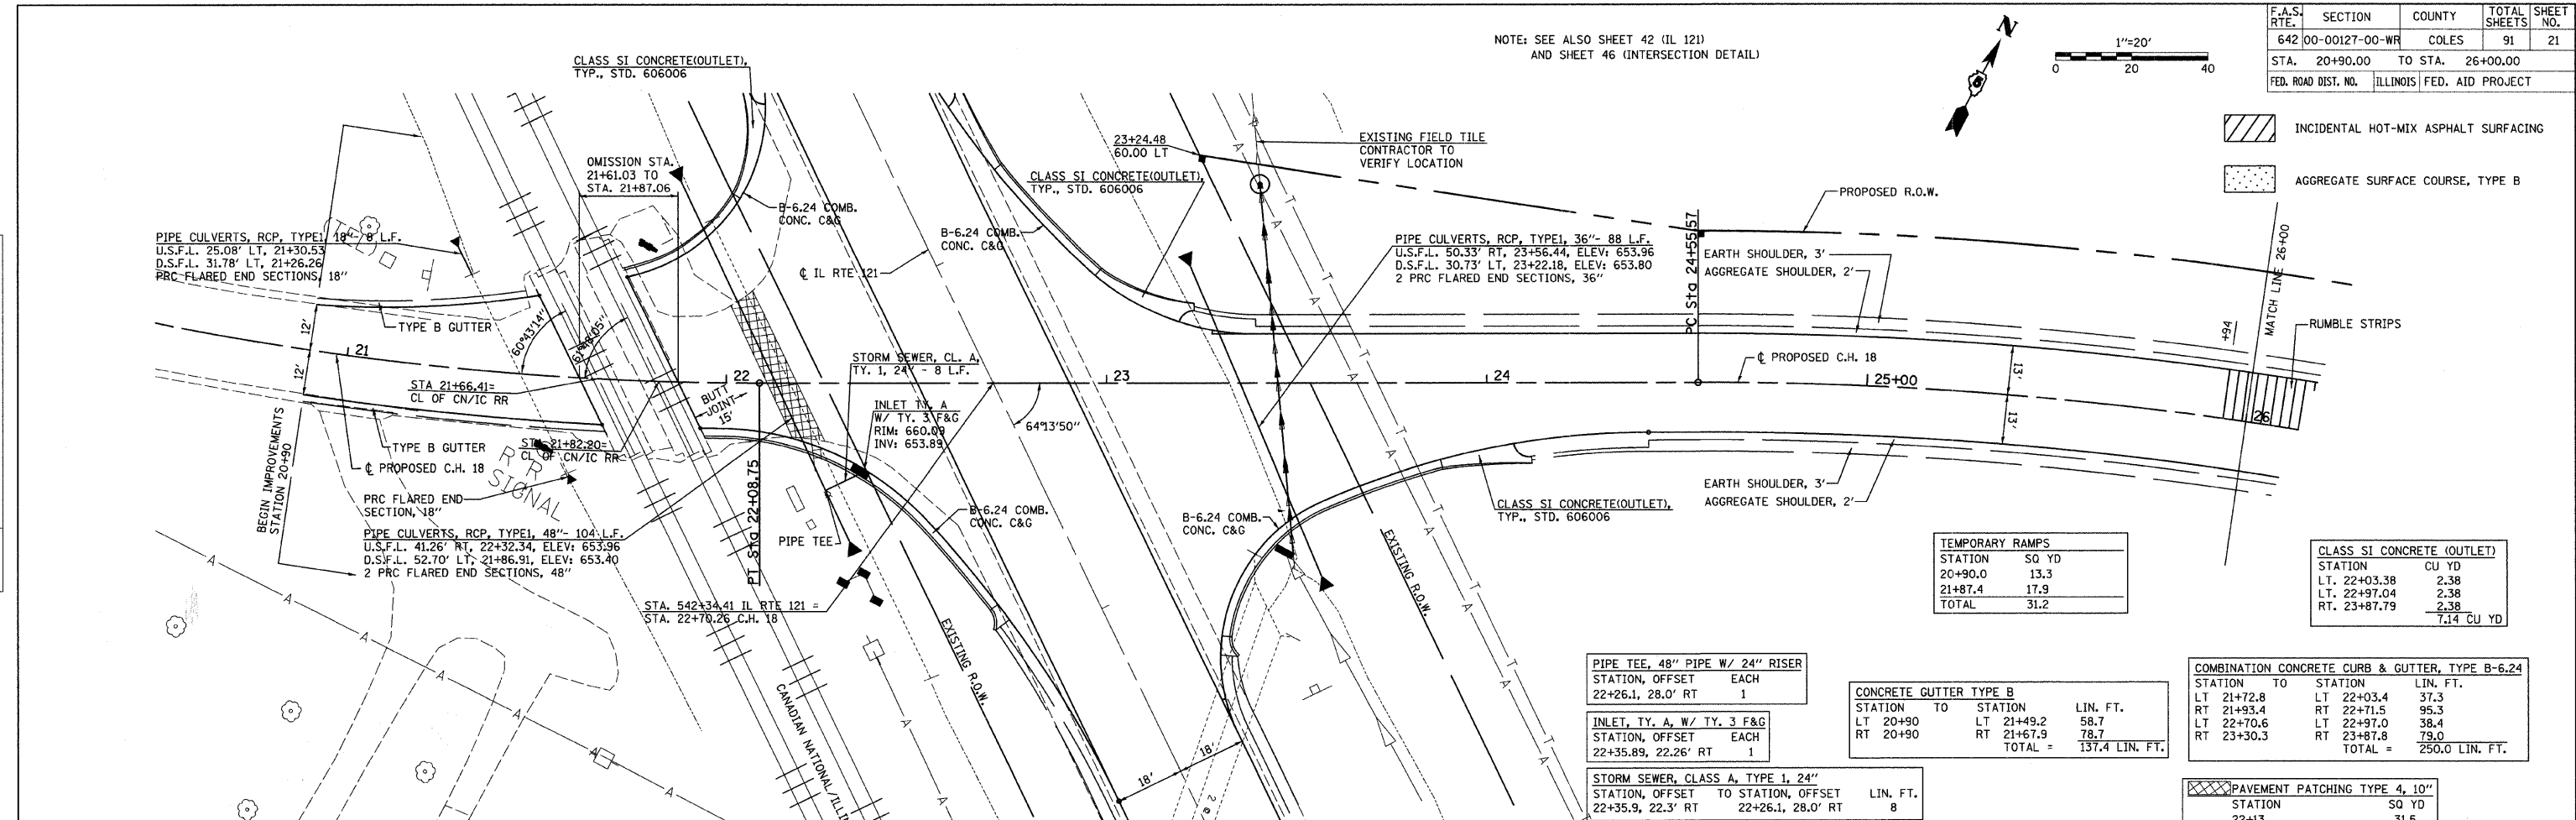

STATION	SO YD
20+90.0	13.3
21+87.4	17.9
TOTAL	31.2

STATION	CU YD
LT. 22+03.38	2.38
LT. 22+97.04	2.38
RT. 23+87.79	2.38
TOTAL	7.14

STATION, OFFSET	EACH
22+26.1, 28.0' RT	1

STATION, OFFSET	EACH
22+35.89, 22.26' RT	1


STATION, OFFSET	TO STATION, OFFSET	LIN. FT.
22+35.9, 22.3' RT	22+26.1, 28.0' RT	8

STATION	SO YD
21+87.4	54.2

STATION	TO STATION	LIN. FT.
LT 20+90	LT 21+49.2	58.7
RT 20+90	RT 21+67.9	78.7
TOTAL	=	137.4

STATION	TO STATION	LIN. FT.
LT 21+72.8	LT 22+03.4	37.3
RT 21+93.4	RT 22+71.5	95.3
LT 22+70.6	LT 22+97.0	38.4
RT 23+30.3	RT 23+87.8	79.0
TOTAL	=	250.0

STATION	SO YD
22+13	31.5

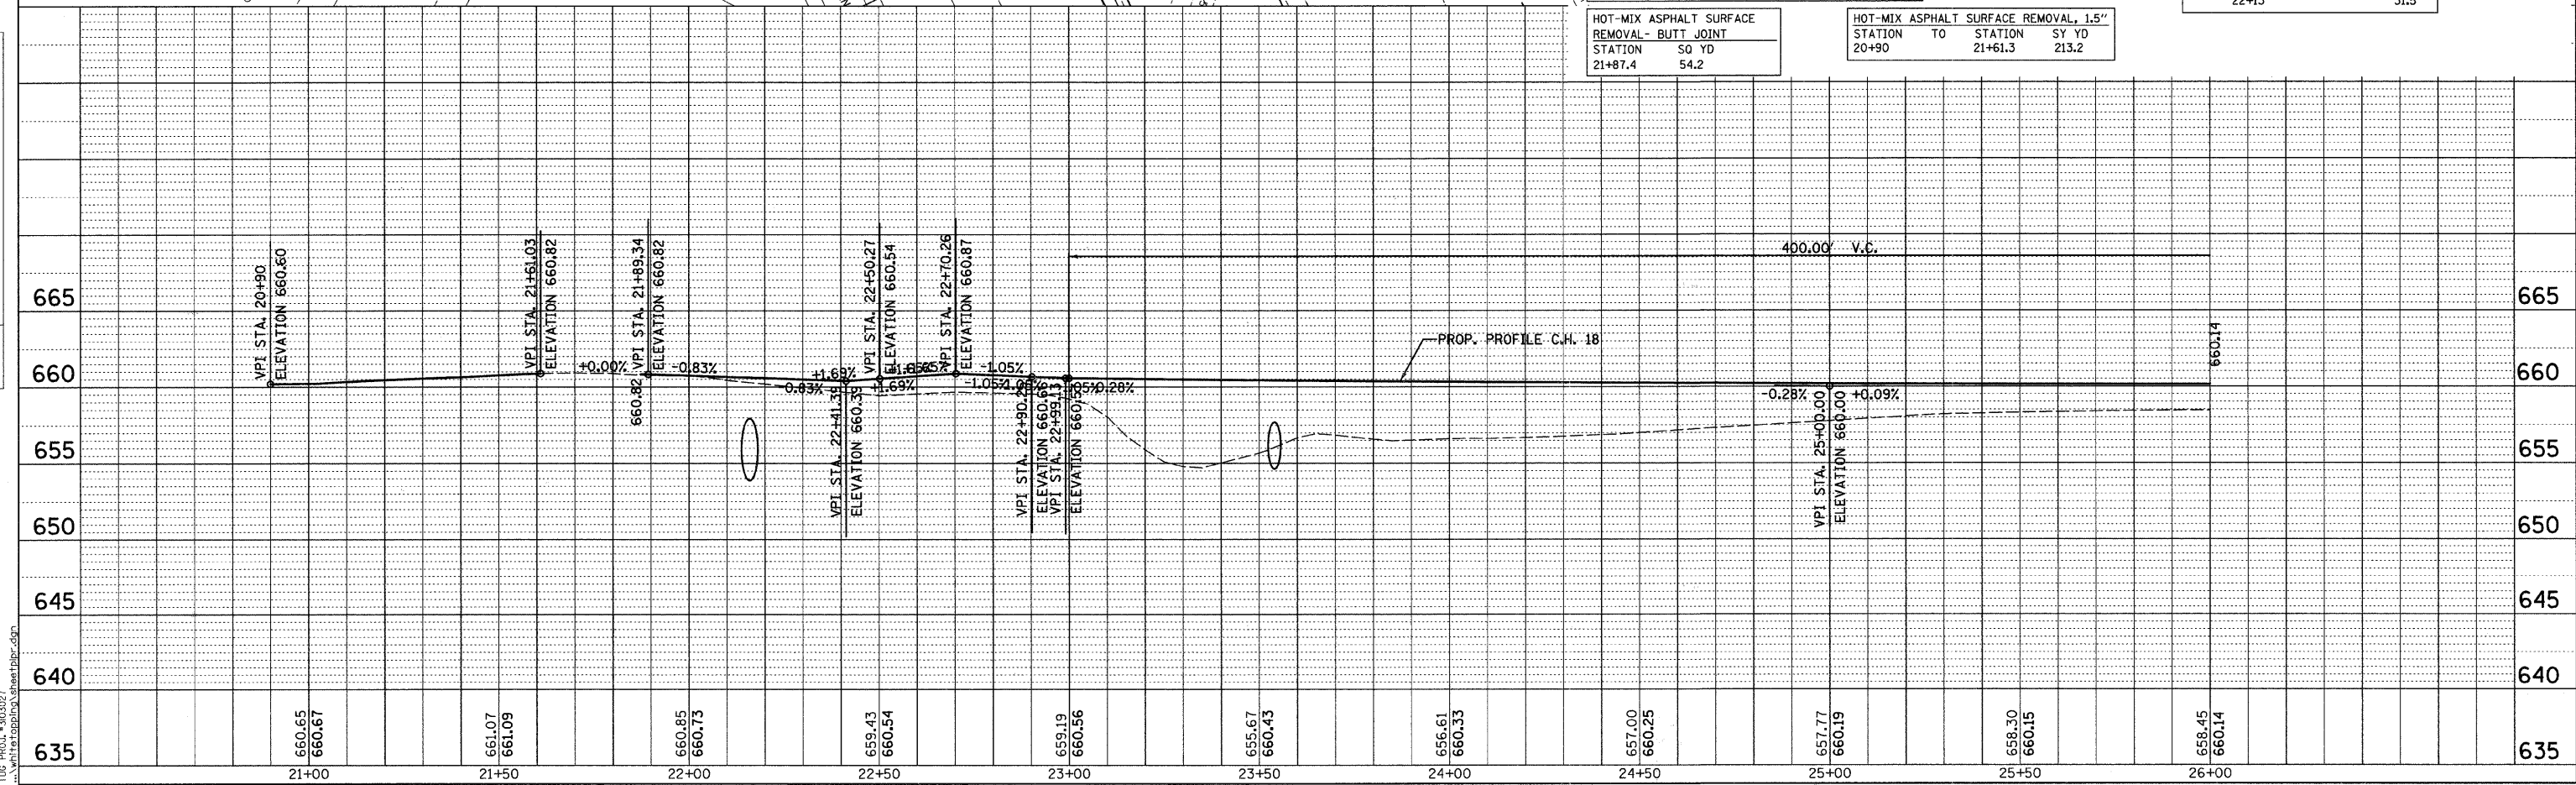

FILE: PROJ_#100007 \\white\proj\3\sheet\p18c.dwg