

PIPE CULVERTS, TYPE 1,
 CORRUGATED STEEL OR ALUMINUM
 CULVERT PIPE 18" X 30"
 28.0' RT. 97 + 61

U.S.F.L. 28.0' RT. 97 + 76 ELEV: 663.4
 D.S.F.L. 28.0' RT. 97 + 46 ELEV: 663.3


INSPECTION WELL
 7.5' RT. +45

REMOVE EXISTING CULVERTS
 RT. 97 + 61 1 EACH
 PAGE TOTAL 1 EACH

PORTLAND CEMENT CONCRETE OVERLAY 5 1/2"
 9.5' LT. TO 9.5' RT. 95 + 00 TO 100 + 00
 PAGE TOTAL 1055.6 SQ YD

PORTLAND CEMENT CONCRETE PAVEMENT 6" (WIDENING)
 9.5' LT. TO 13' RT. 95 + 00 TO 100 + 00
 9.5' RT. TO 13' RT. 95 + 00 TO 100 + 00
 PAGE TOTAL 388.9 SQ YD

AGGREGATE SHOULDERS, TYPE B
 13' LT. TO 15' RT. 95 + 00 TO 100 + 00
 13' RT. TO 15' RT. 95 + 00 TO 100 + 00
 PAGE TOTAL 76 TON

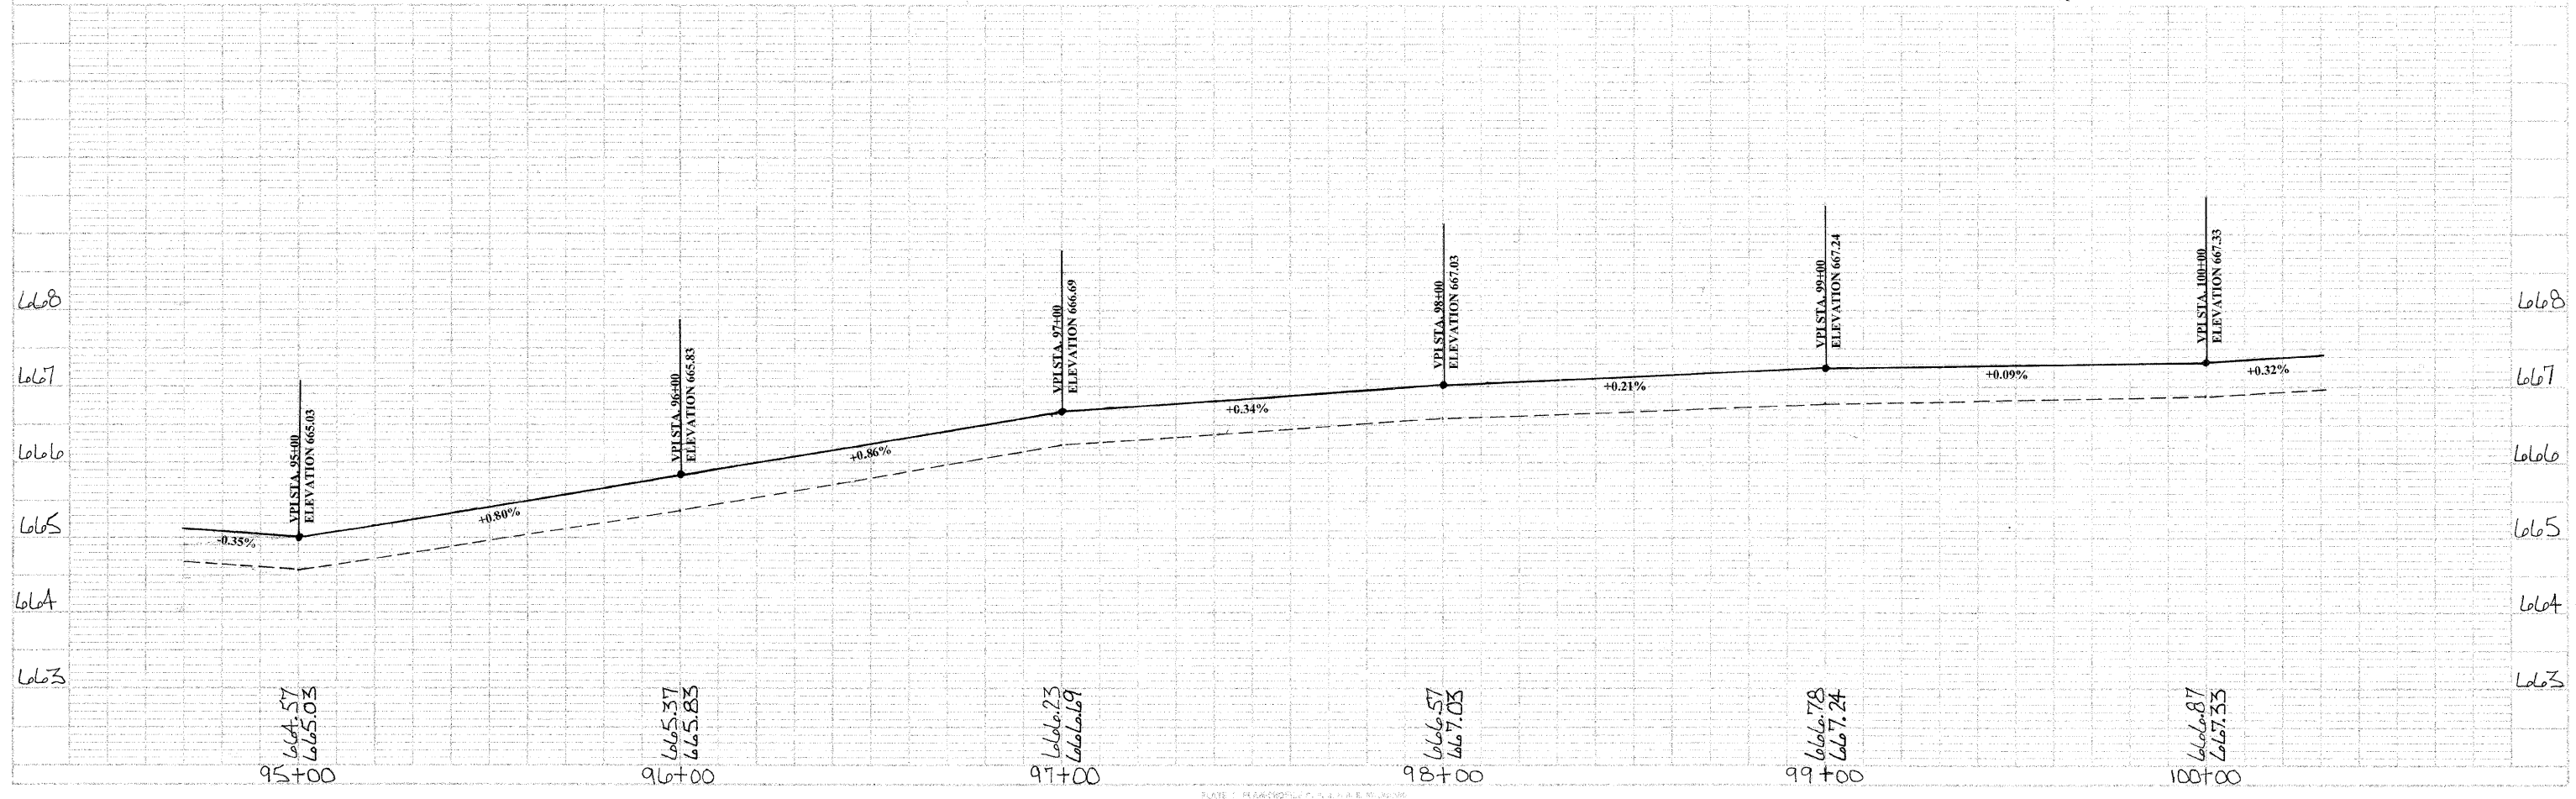

DATE	
BY	
CHECKED	
APPROVED	
PROJECT NO.	
SHEET NO.	

DATE	
BY	
CHECKED	
APPROVED	
PROJECT NO.	
SHEET NO.	