
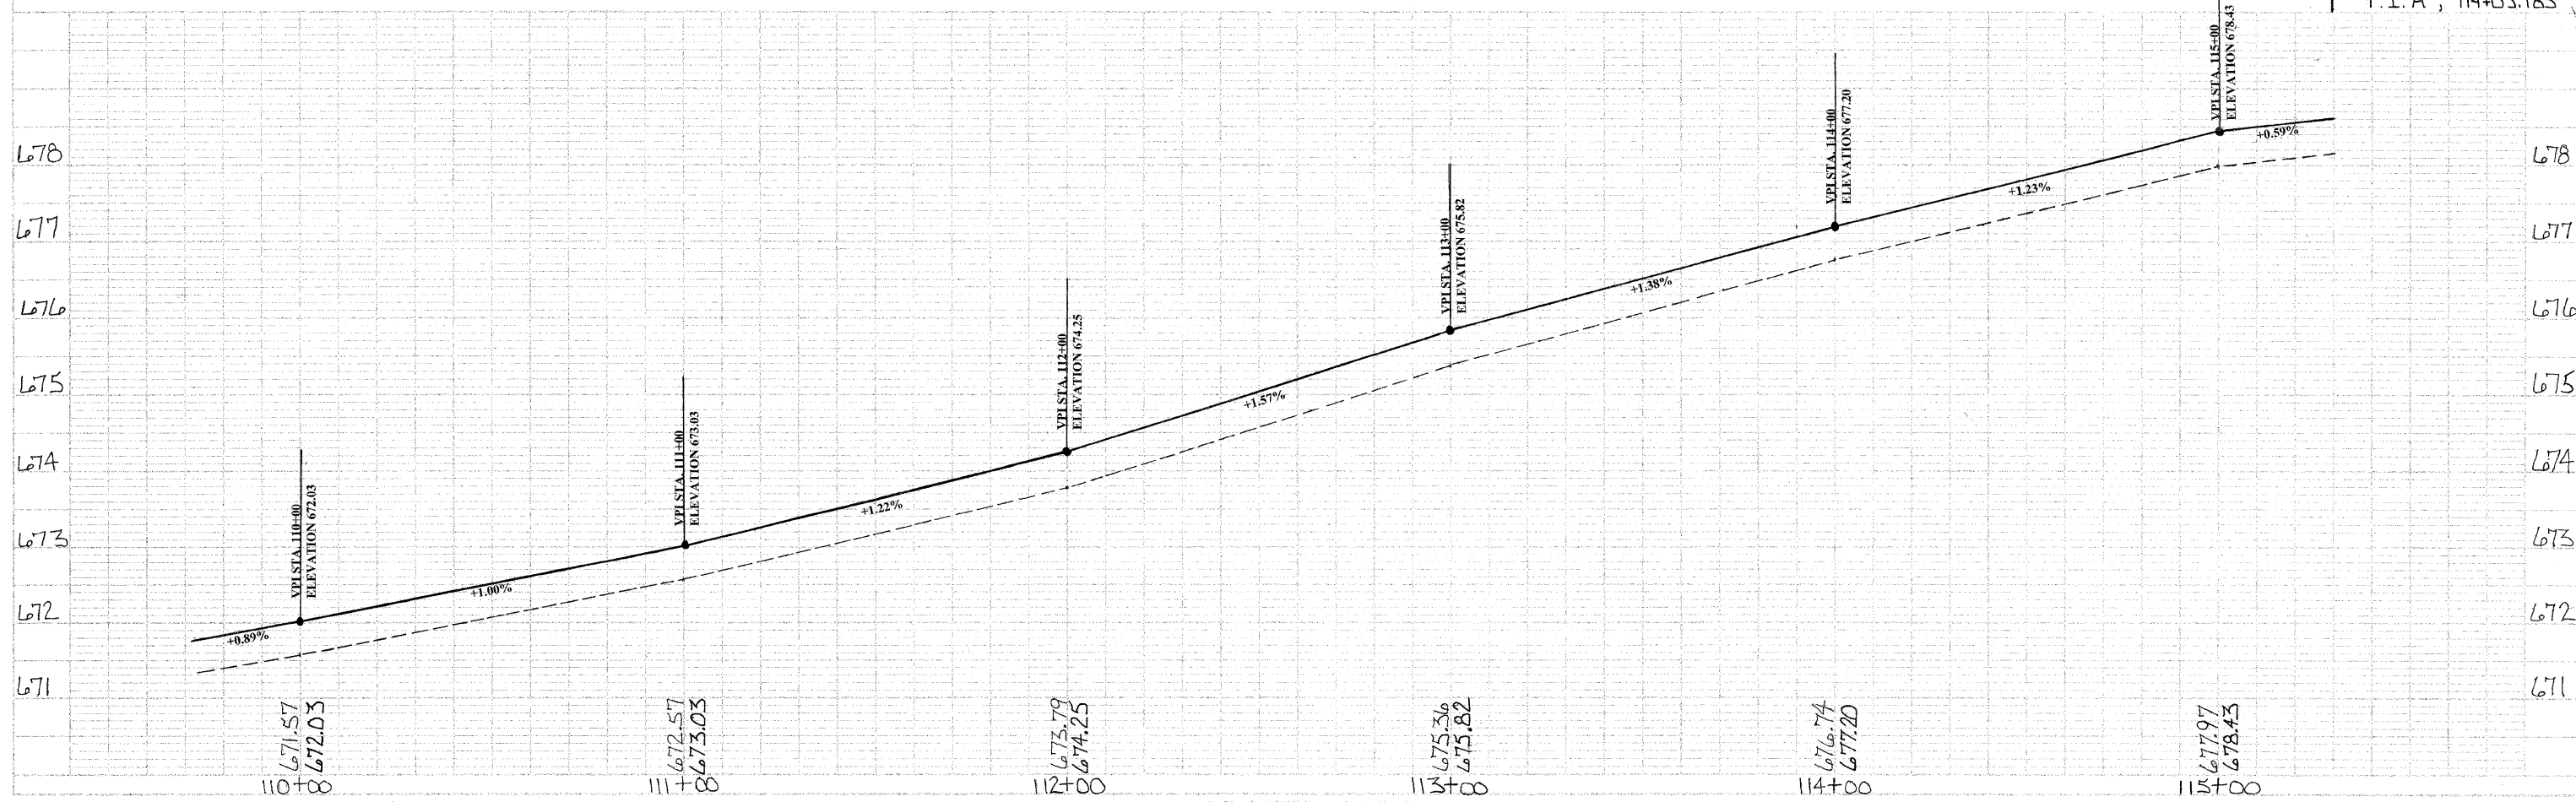


REMOVE EXISTING CULVERTS
 RT. 113 + 15
 PAGE TOTAL 1 EACH

PORTLAND CEMENT CONCRETE OVERLAY 5/8"
 9.5' LT. TO 9.5' RT. 110+00 TO 115+00
 PAGE TOTAL 1055.6 SQ YD

PORTLAND CEMENT CONCRETE PAVEMENT 2 (WIDENING)
 9.5' LT. TO 13' RT. 110+00 TO 115+00
 9.5' RT. TO 13' RT. 110+00 TO 115+00
 PAGE TOTAL 388.9 SQ YD

AGGREGATE SHOULDERS, TYPE B
 13' LT. TO 15' LT. 110+00 TO 115+00
 13' RT. TO 15' RT. 110+00 TO 115+00
 PAGE TOTAL 76 TON

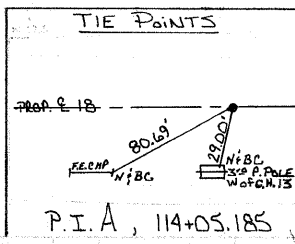

DATE	11/15/11
DRAWN BY	...
CHECKED BY	...
IN CHARGE	...
PROJECT NO.	...
CONTRACT NO.	...
SHEET NO.	39

DATE	11/15/11
DRAWN BY	...
CHECKED BY	...
IN CHARGE	...
PROJECT NO.	...
CONTRACT NO.	...
SHEET NO.	39