


F.A.S. RTE.	SECTION	COUNTY	TOTAL SHEETS	SHEET NO.
642	00-00127-00-WR	COLES	91	54
STA.		TO STA.		
FED. ROAD DIST. NO.	ILLINOIS	FED. AID PROJECT		

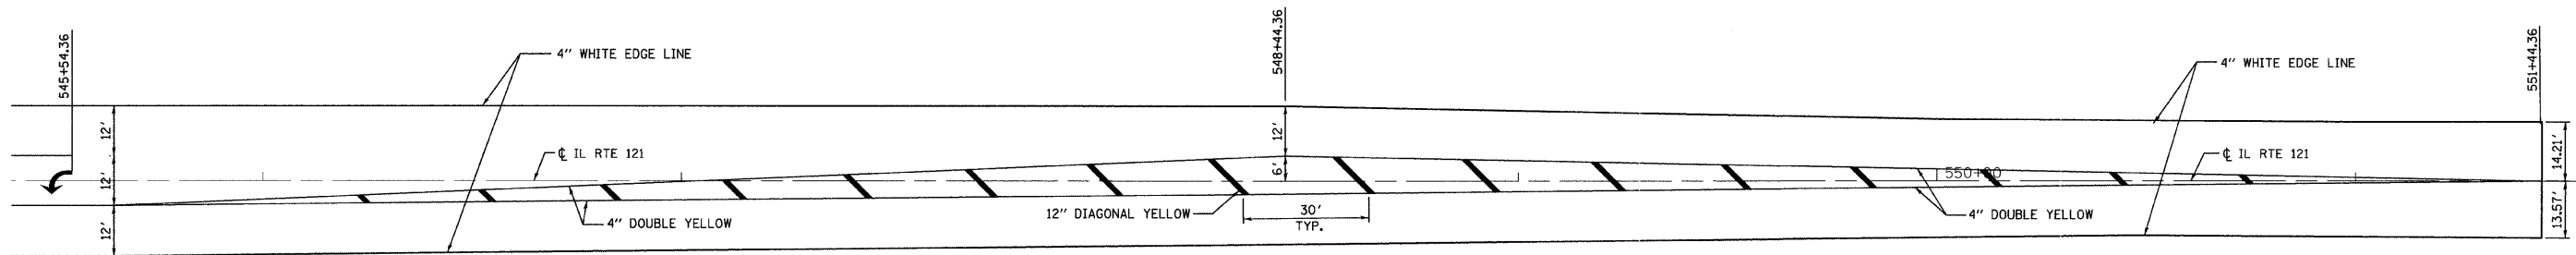

EXTEND NO PASSING ZONE STRIPING
500' EAST OF STATION 551+44.36

TUG PROJ #3/03027
...\\white\topping\sheet\pml59d

REVISIONS	
NAME	DATE

ILLINOIS DEPARTMENT OF TRANSPORTATION

PAVEMENT MARKING PLAN

SCALE: VERT. 1"=20'
HORIZ. 1"=20'
DATE 02/28/2008

DRAWN BY SJF
CHECKED BY MED