
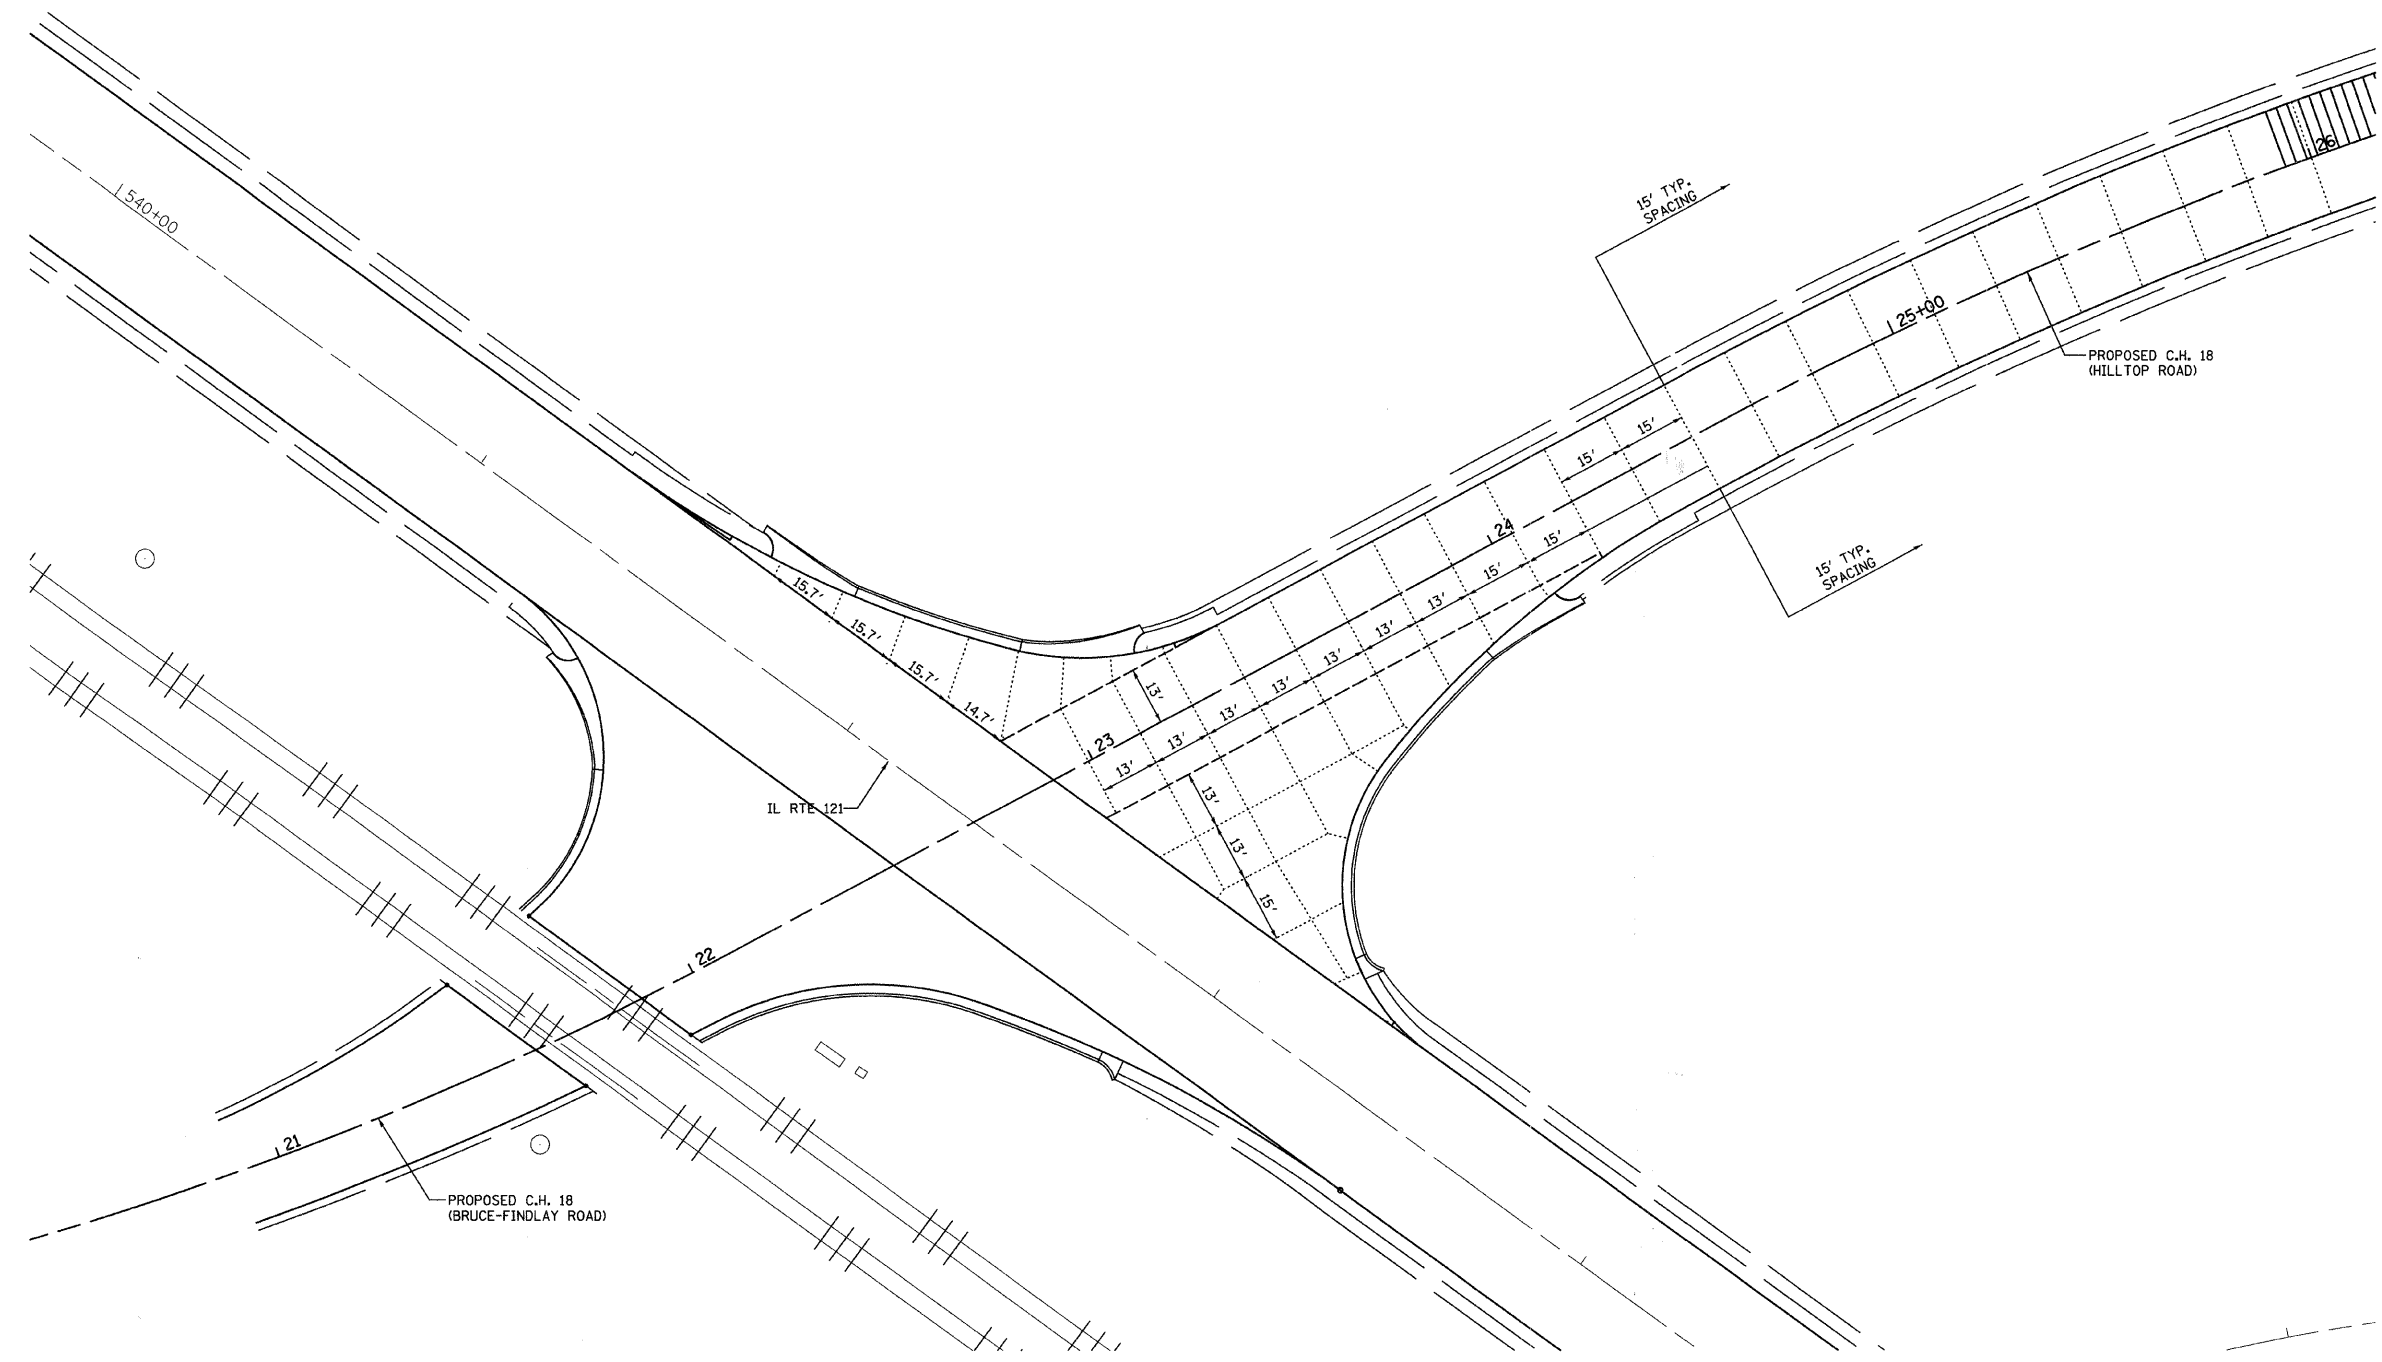


F.A.S. RTE.	SECTION	COUNTY	TOTAL SHEETS	SHEET NO.
642	00-00127-00-WR	COLES	91	55
STA.		TO STA.		
FED. ROAD DIST. NO.	ILLINOIS	FED. AID PROJECT		

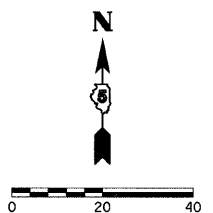

TUC PROJ. #3103027
...\\hitre\topping\sheet\tr.dgn

REVISIONS	
NAME	DATE

ILLINOIS DEPARTMENT OF TRANSPORTATION

JOINTING PLAN

SCALE: VERT. 1"=20'
HORIZ. 1"=20'

DATE 02/28/2008

DRAWN BY RLH
CHECKED BY MED