
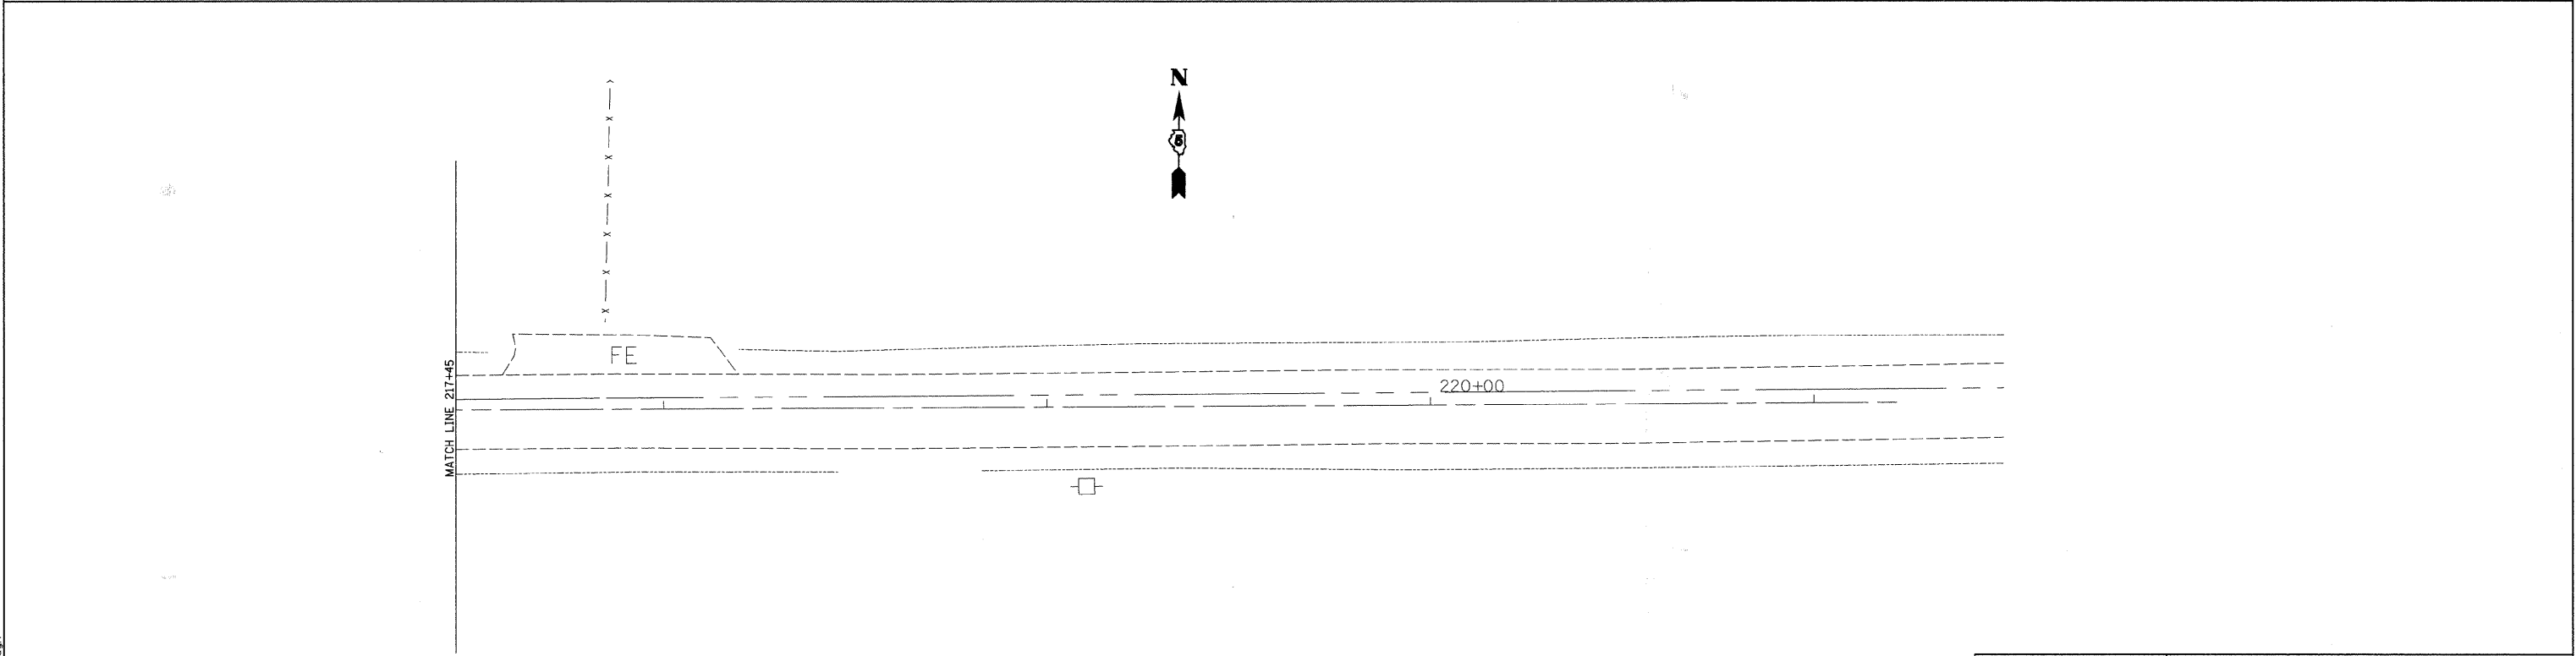


F.A.S. RTE.	SECTION	COUNTY	TOTAL SHEETS	SHEET NO.
642	00-00127-00-WR	COLES	91	57
STA. 31+50	TO STA. 42+83.31			
FED. ROAD DIST. NO.	ILLINOIS	FED. AID PROJECT		

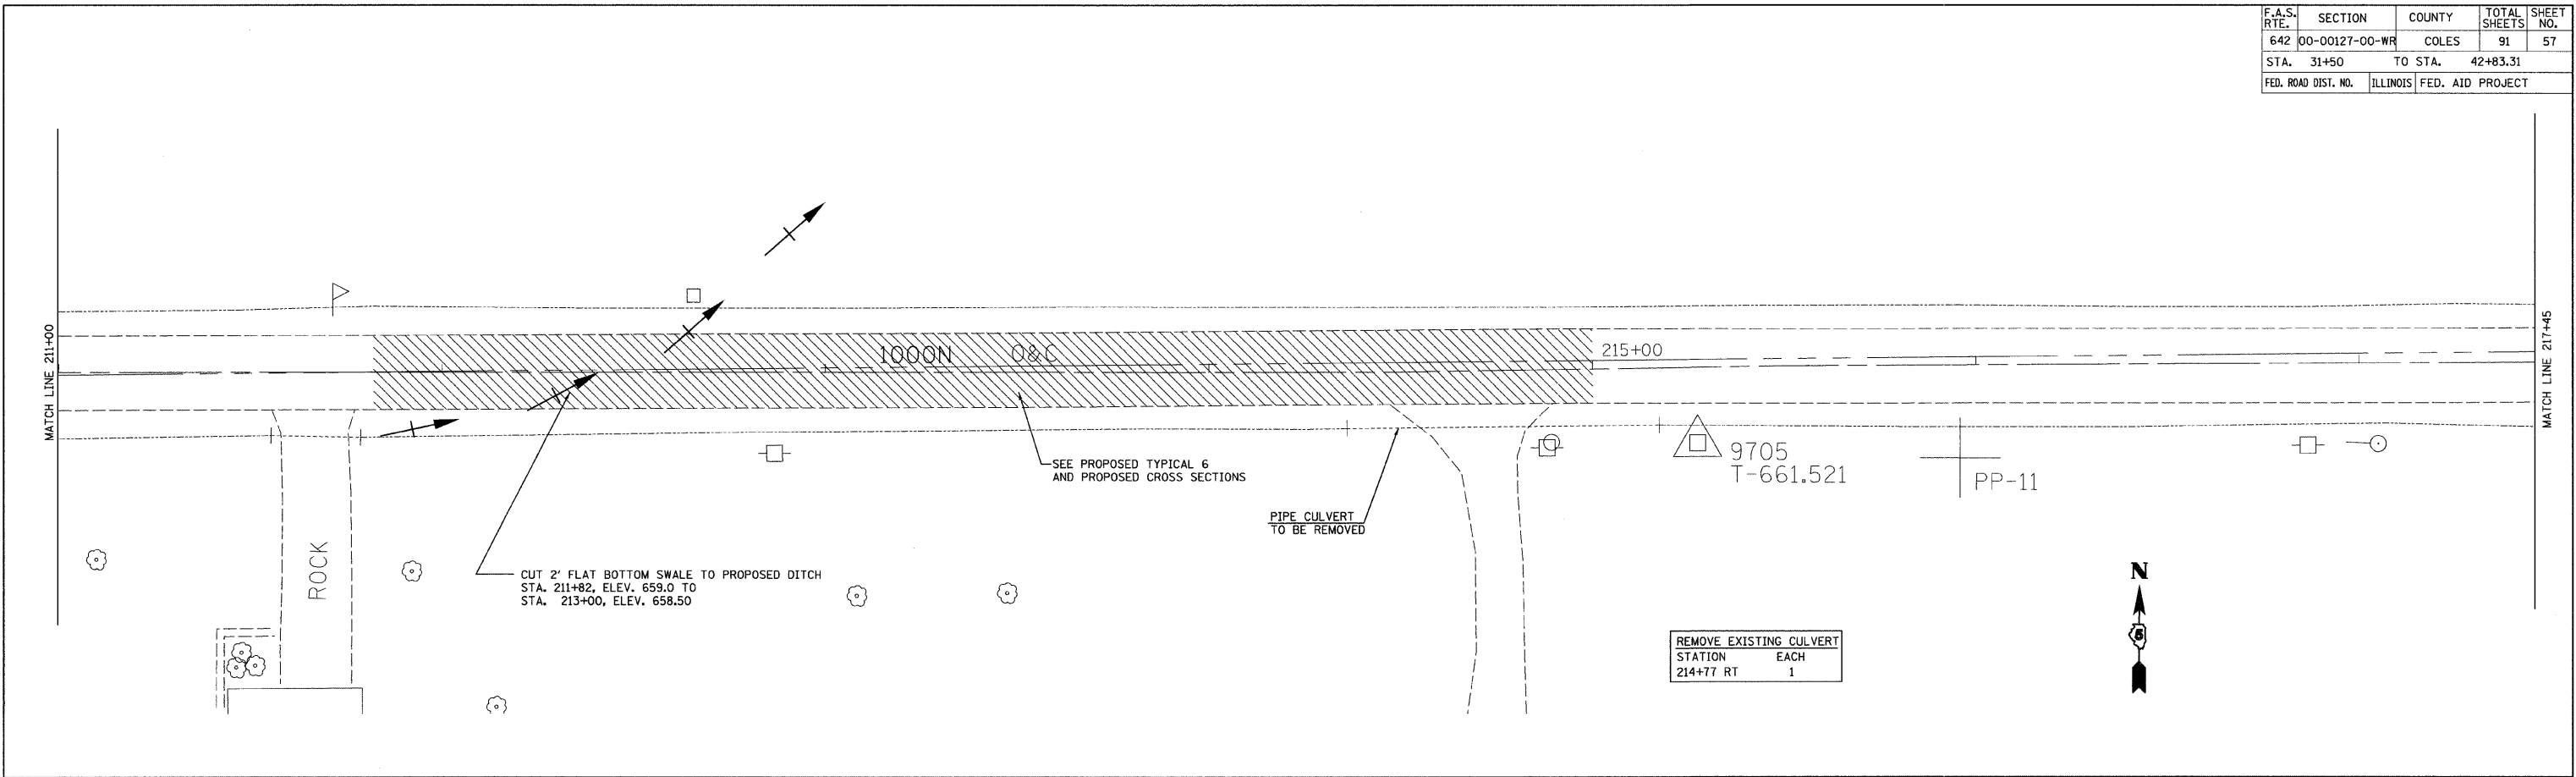

REVISIONS	
NAME	DATE

ILLINOIS DEPARTMENT OF TRANSPORTATION

REMOVAL PLAN

SCALE: VERT. 1"=20'
HORIZ. 1"=20'

DATE 02/28/2008

DRAWN BY RLH
CHECKED BY MED

TUG PROJ. #303027
...\\whitepbl\p\shoer\removal\dgn