



F.A.S. RTE.	SECTION	COUNTY	TOTAL SHEETS	SHEET NO.
642	00-00127-00-WR	COLES	91	58
STA. 533+24.36		TO STA.		539+30
FED. ROAD DIST. NO.		ILLINOIS	FED. AID PROJECT	

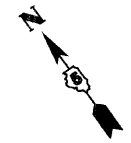

PAVED SHOULDER REMOVAL	SQ. YD.
533+24.36 LT TO 535+73.43 LT	44.9
533+24.36 RT TO 535+32.03 RT	51.1

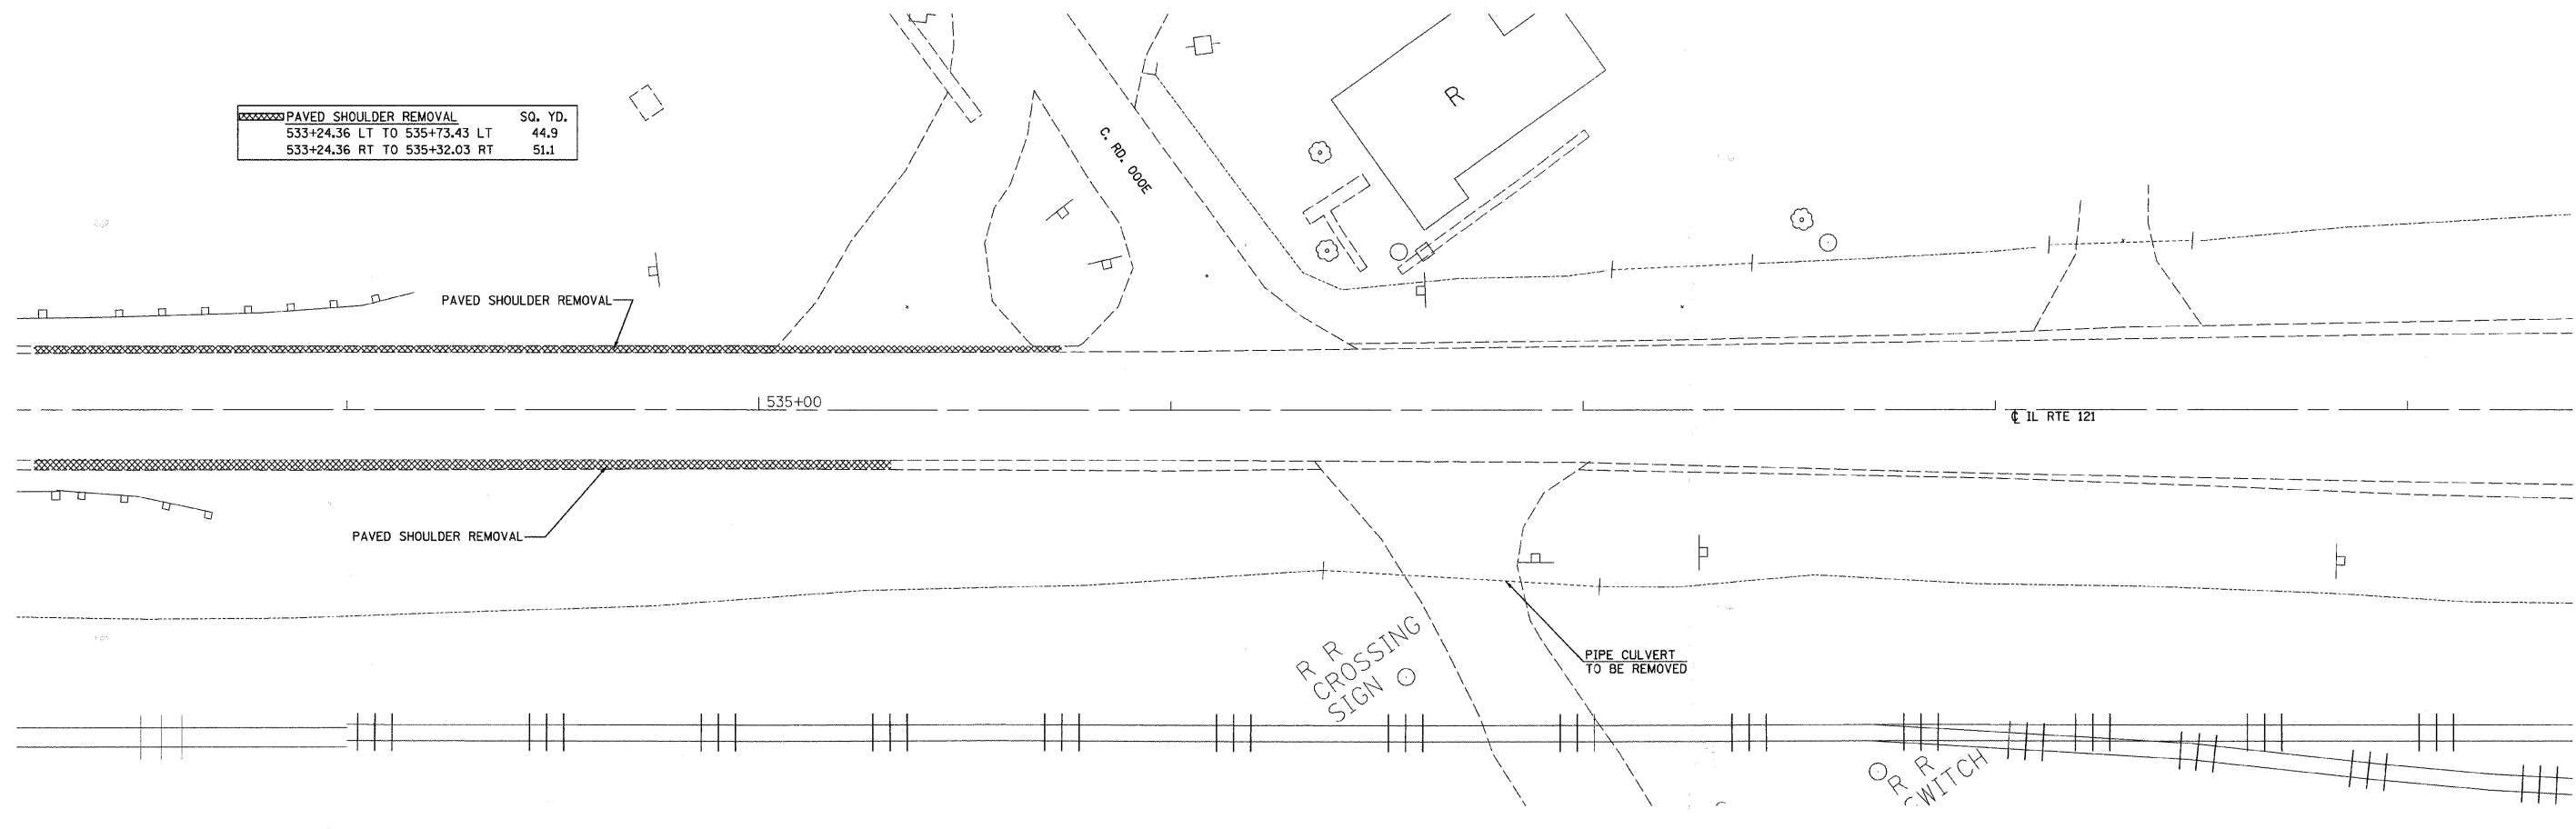

REMOVE EXISTING CULVERT	EACH
STATION 536+70 RT	1

REVISIONS	
NAME	DATE

ILLINOIS DEPARTMENT OF TRANSPORTATION

REMOVAL PLAN

SCALE: VERT. 1"=20'
 HORIZ. 1"=20'
 DATE 02/28/2008

DRAWN BY RLH
 CHECKED BY MED

TUG PROJ. #3103027
 ...\\hitetopping\sheetremoval.dgn