


F.A.S. RTE.	SECTION	COUNTY	TOTAL SHEETS	SHEET NO.
642	00-00127-00-WR	COLES	91	60
STA. 545+40		TO STA. 551+44.36		
FED. ROAD DIST. NO.		ILLINOIS	FED. AID PROJECT	

PAVED SHOULDER REMOVAL	SQ. YD.
545+40.00 RT TO 551+44.00 RT	230.9
545+45.50 LT TO 551+44.00 LT	202.6

PAVEMENT REMOVAL	SQ. YD.
545+40.00 RT TO 551+44.00 RT	140.4
545+40.00 LT TO 548+07.00 LT	39.0

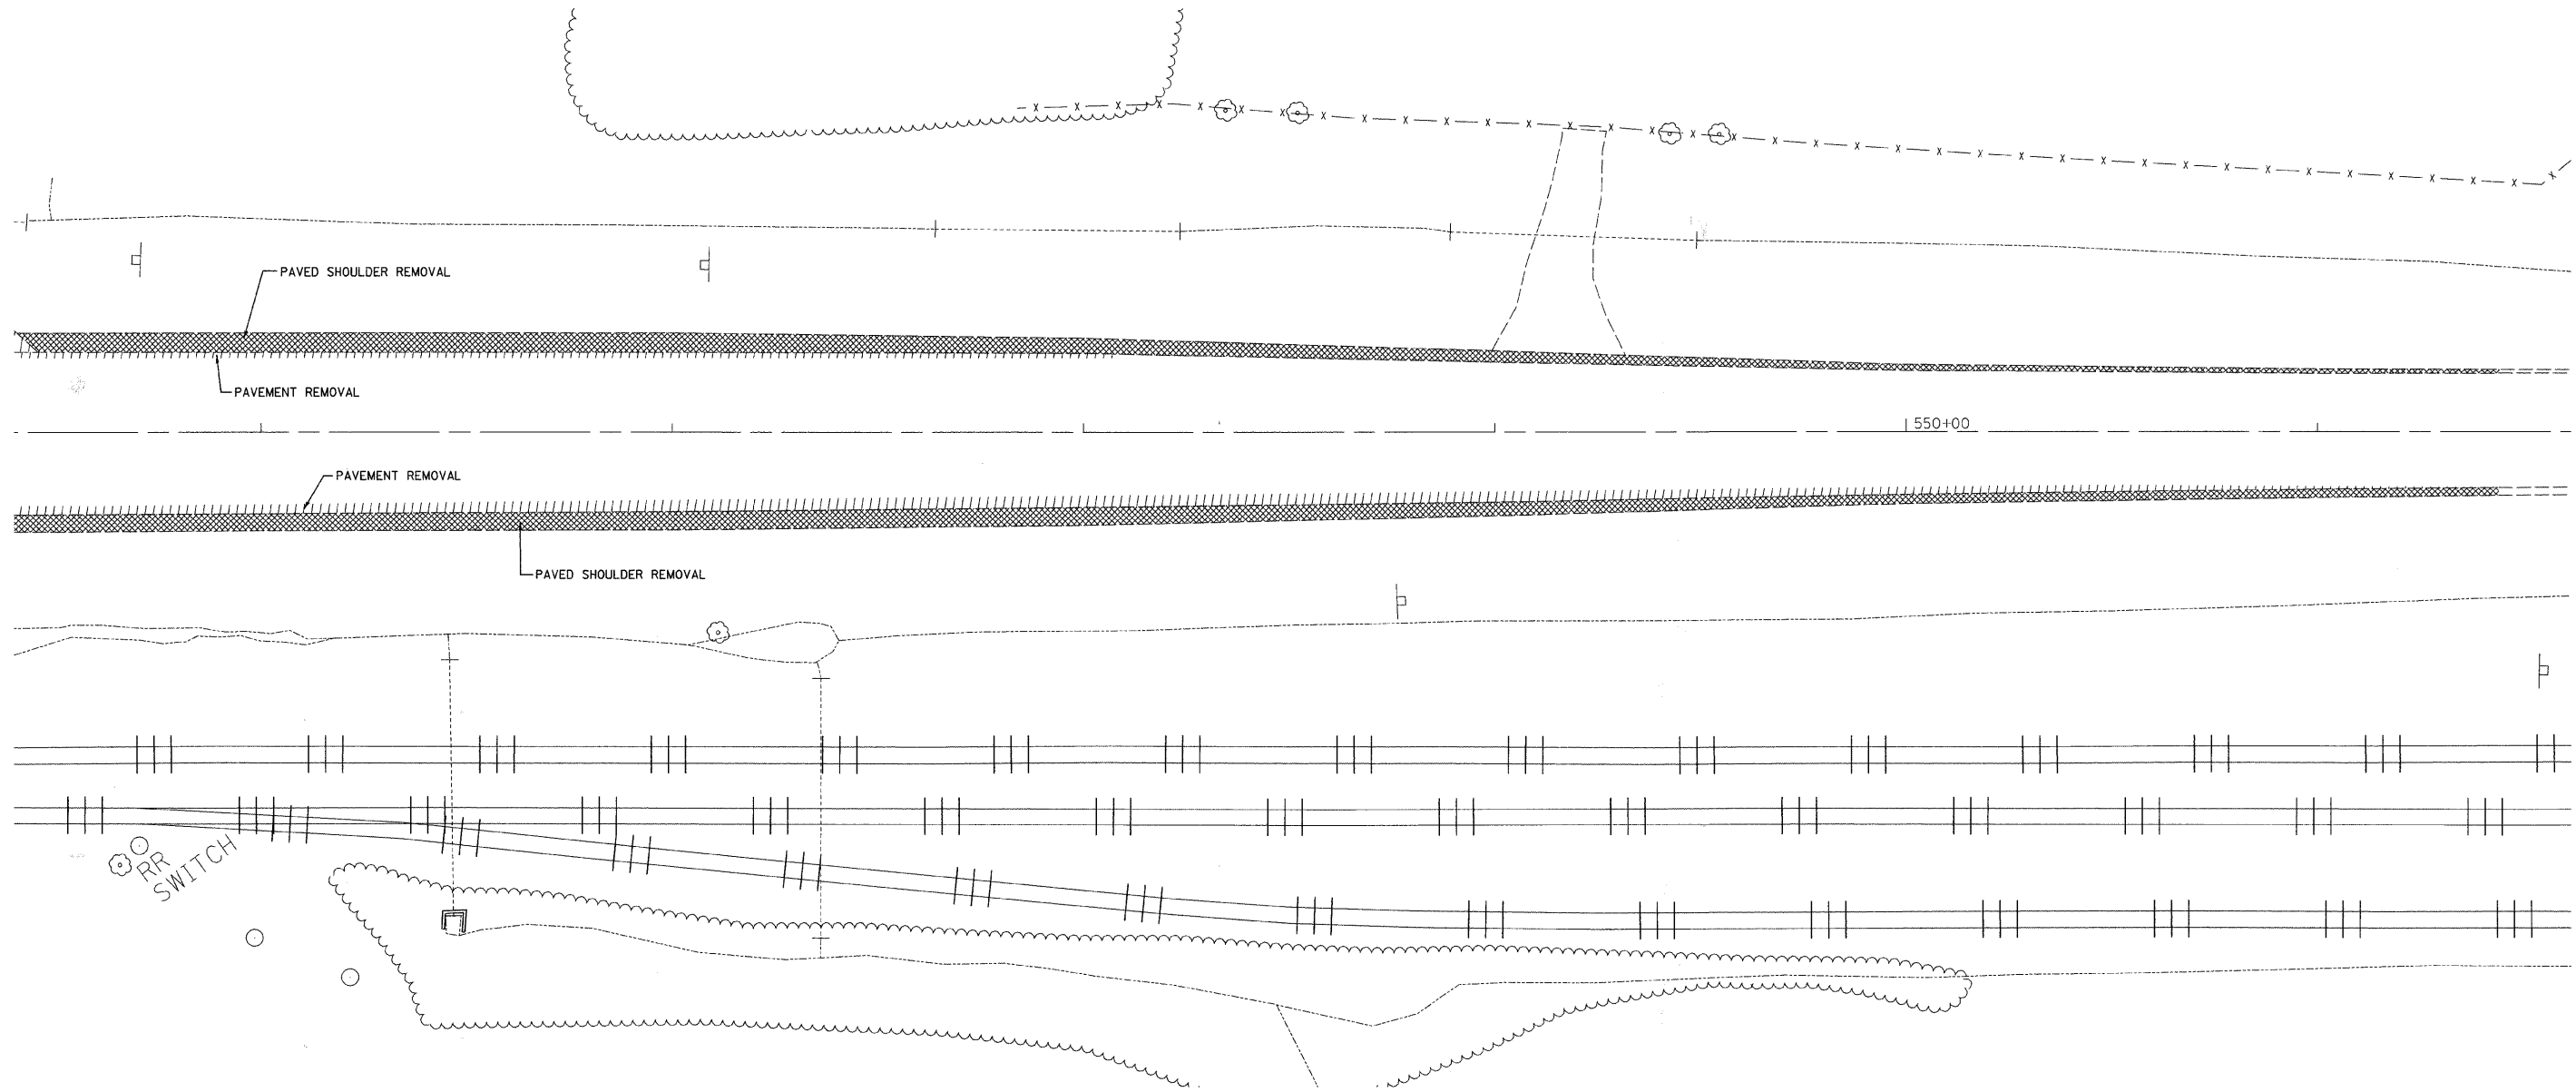

TUG PROJ. #3103027
...\\white\topp\eng\sheetremoval.dgn

REVISIONS	
NAME	DATE

ILLINOIS DEPARTMENT OF TRANSPORTATION

REMOVAL PLAN

SCALE: VERT. 1"=20'
HORIZ. 1"=20'

DATE 02/28/2008

DRAWN BY RLH
CHECKED BY MED