
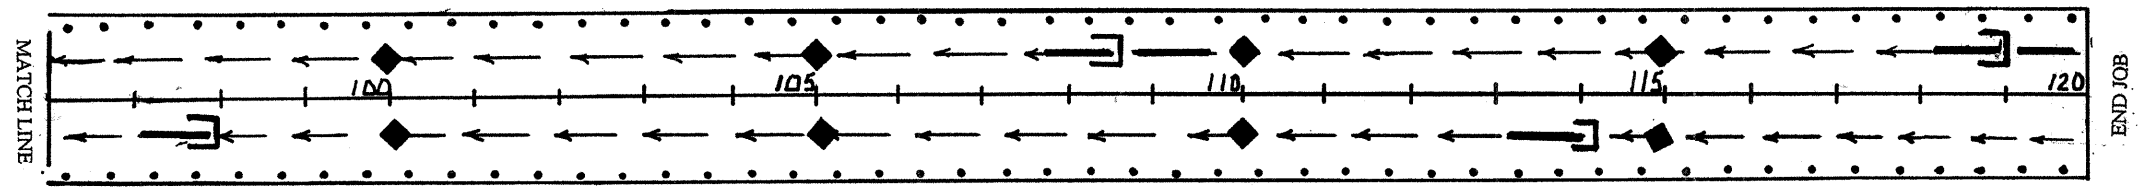
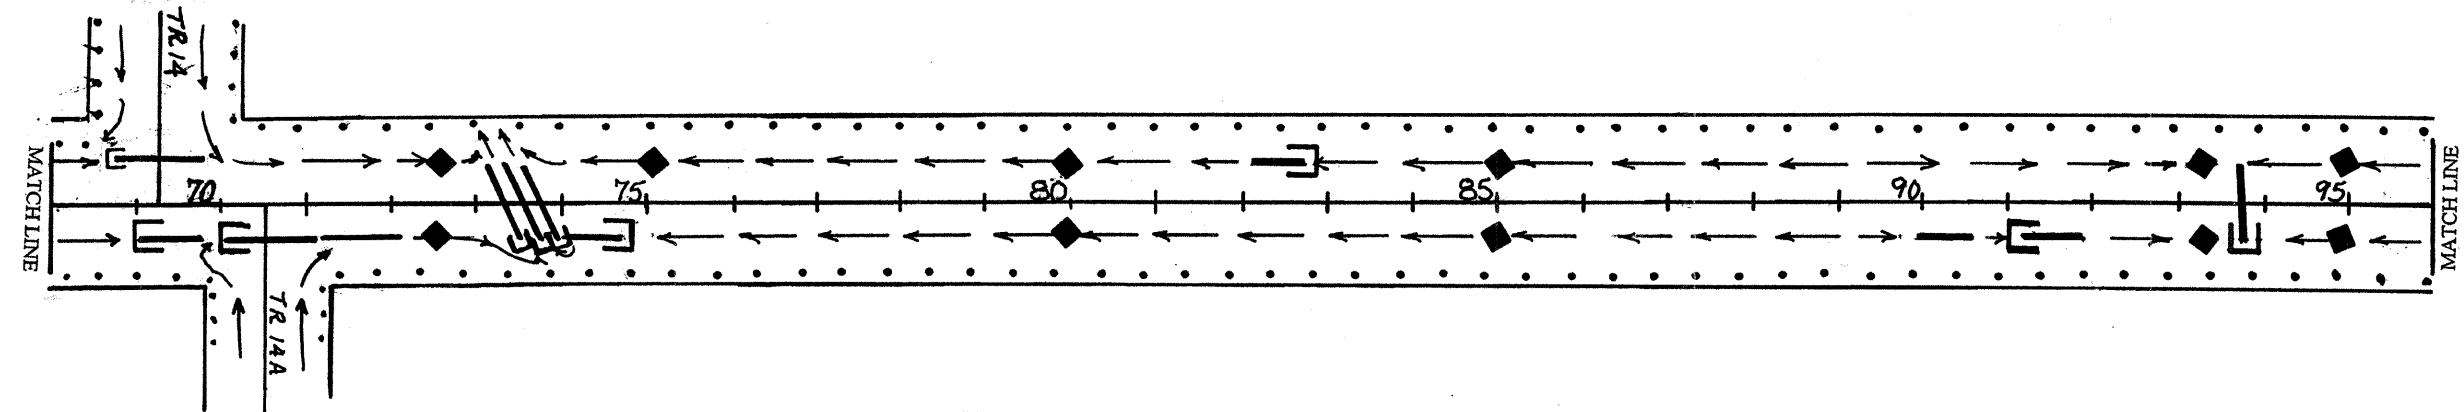


**\* DRAWING NOT TO SCALE \***

TEMPORARY EROSION CONTROL BILL OF MATERIALS	UNIT	QUANTITY
TEMPORARY DITCH CHECK	EACH	28
INLET AND PIPE PROTECTION	EACH	16

**COLES COUNTY**  
 SEC: 00-00127-00-WR C.H. 18 / FAS 642  
 CONTRACT # 95457  
 TOTAL SHEETS 91 SHEET # 64

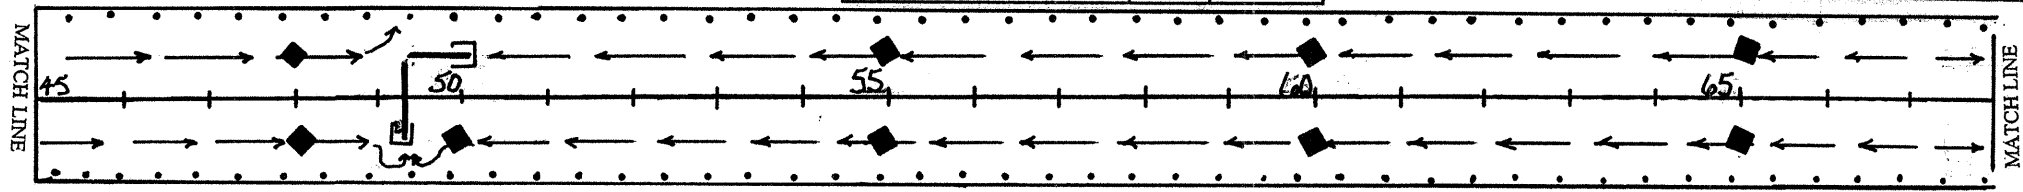

**INTENDED SEQUENCE**

- CONSTRUCTION OF ROADWAY EMBANKMENT.
- PLACEMENT OF TEMPORARY DITCH CHECKS.
- CONSTRUCTION OF ACROSS ROAD CULVERTS.
- PLACEMENT OF INLET AND PIPE PROTECTION.
- CONSTRUCTION OF WIDENING AND AGGREGATE SHOULDERS.
- REMOVAL AND PROPER CLEAN UP OF TEMPORARY EROSION CONTROL DEVICES.
- PERMANENT STABILIZATION - PERMANENT SEEDING TO ALL AREAS DISTURBED BY CONSTRUCTION.

**GENERAL NOTES:**  
 1. SEE SPECIAL PROVISIONS  
 2. SEE STANDARD 280001-02

INLET AND PIPE PROTECTION			TEMPORARY DITCH CHECKS		
STA.	C.H. 18 O/S	QUANTITY	STA.	C.H. 18 O/S	QUANTITY
49+44	RT.	1 EACH	48+00	LT. & RT.	2 EACH
49+93	LT.	1 EACH	50+00	RT.	1 EACH
69+00	LT.	1 EACH	55+00	LT. & RT.	2 EACH
69+71	RT.	1 EACH	60+00	LT. & RT.	2 EACH
70+25	RT.	1 EACH	65+00	LT. & RT.	2 EACH
73+42.25	RT.	1 EACH	72+50	LT. & RT.	2 EACH
73+49.5	RT.	1 EACH	75+00	LT.	1 EACH
73+56.75	RT.	1 EACH	80+00	LT. & RT.	2 EACH
74+17	RT.	1 EACH	85+00	LT. & RT.	2 EACH
82+69	LT.	1 EACH	93+50	LT. & RT.	2 EACH
91+42	RT.	1 EACH	95+00	LT. & RT.	2 EACH
93+79	RT.	1 EACH	100+00	LT. & RT.	2 EACH
97+76	RT.	1 EACH	105+00	LT. & RT.	2 EACH
108+99	LT.	1 EACH	110+00	LT. & RT.	2 EACH
113+00	RT.	1 EACH	115+00	LT. & RT.	2 EACH
118+40	LT.	1 EACH			
TOTAL = 16 EACH			TOTAL = 28 EACH		

**PERMANENT EROSION CONTROL**  
 SEEDING CLASS 2 SPECIAL WITH FERTILIZER AND MULCH

**TEMPORARY EROSION CONTROL**  
 TEMPORARY DITCH CHECK  
 INLET AND PIPE PROTECTION  
 FLOW LINE

**EROSION CONTROL PLAN**

SECTION 00-00127-00-WR