


F.A. RTE.	SECTION	COUNTY	TOTAL SHEETS	SHEET NO.
	**	MACON	106	6
STA.		TO STA.		
FED. ROAD DIST. NO.	ILLINOIS	FED. AID PROJECT		

\*\* 05-00525-00SW

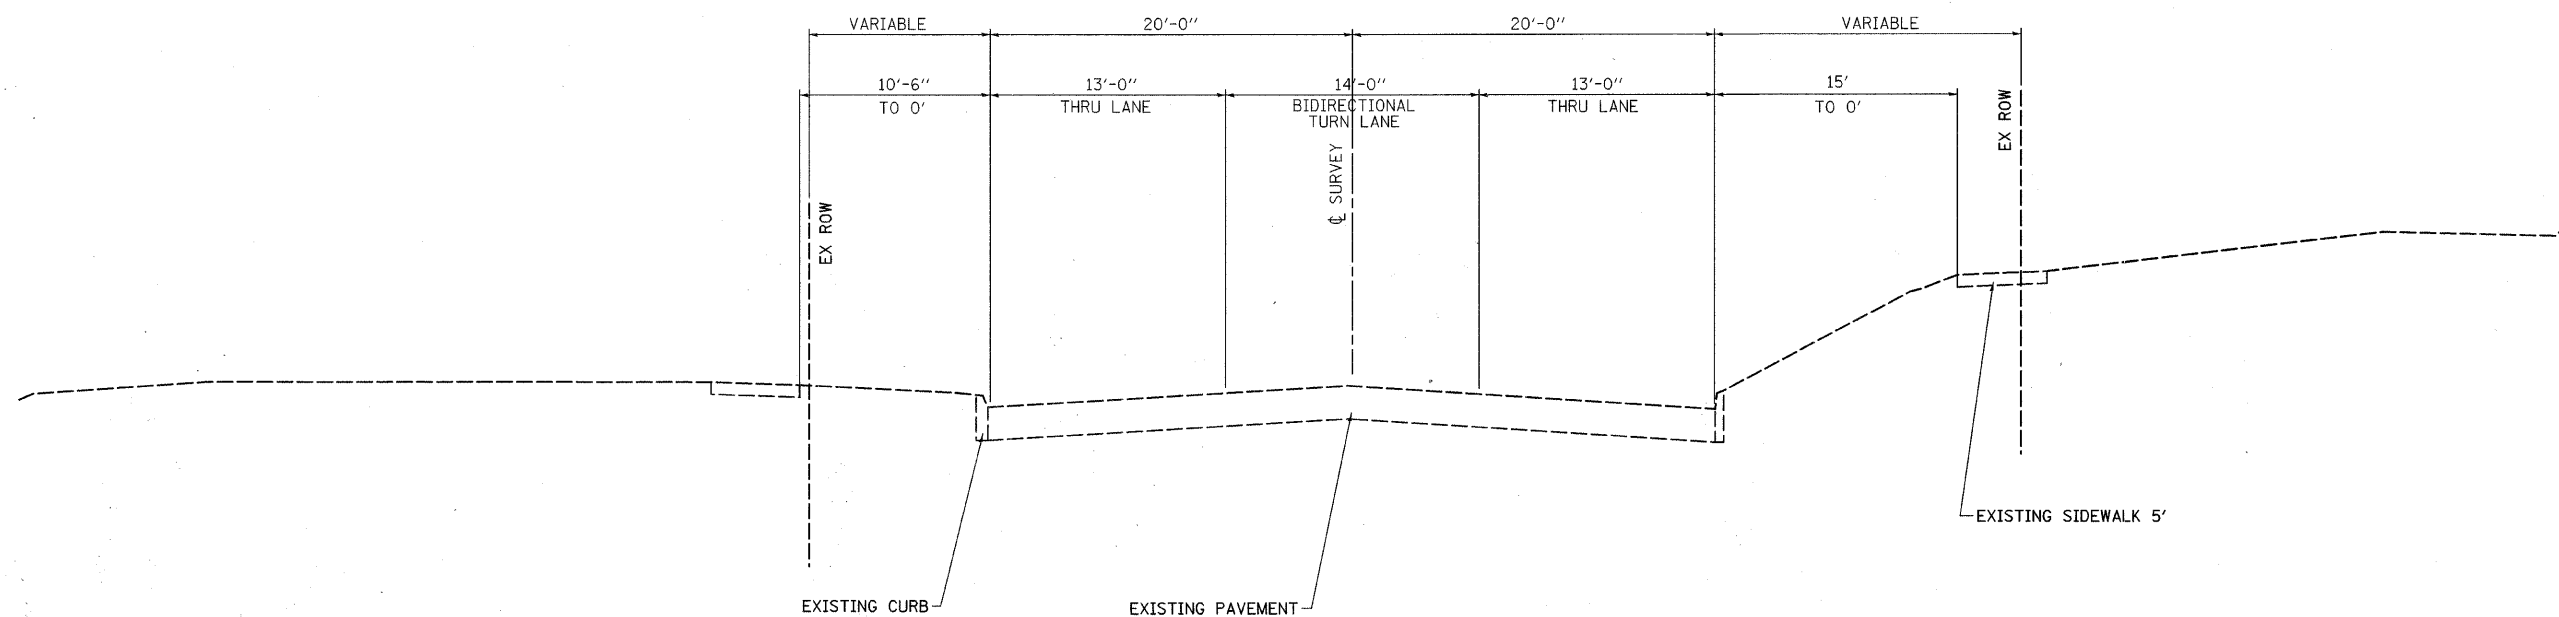

WEST MAIN STREET  
STA 991+50 TO STA 998+50

PLLOT DATE = 2/26/2008  
FILE NAME = P:\00959895\Drawings\Typicals\Typicals.dgn  
PLOT SCALE = 5.0000 / IN.  
USER NAME = PBOOK

REVISIONS	
NAME	DATE

ILLINOIS DEPARTMENT OF TRANSPORTATION

EXISTING TYPICAL  
CROSS SECTION

SCALE: VERT. 1"=5'  
HORIZ. 1"=2.5'  
DATE 5-1-07

DRAWN BY LCH  
CHECKED BY