


F.A. RTE.	SECTION	COUNTY	TOTAL SHEETS	SHEET NO.
	**	MACON	106	7

STA.	TO STA.
FED. ROAD DIST. NO.	ILLINOIS FED. AID PROJECT

** 05-00525-00SW

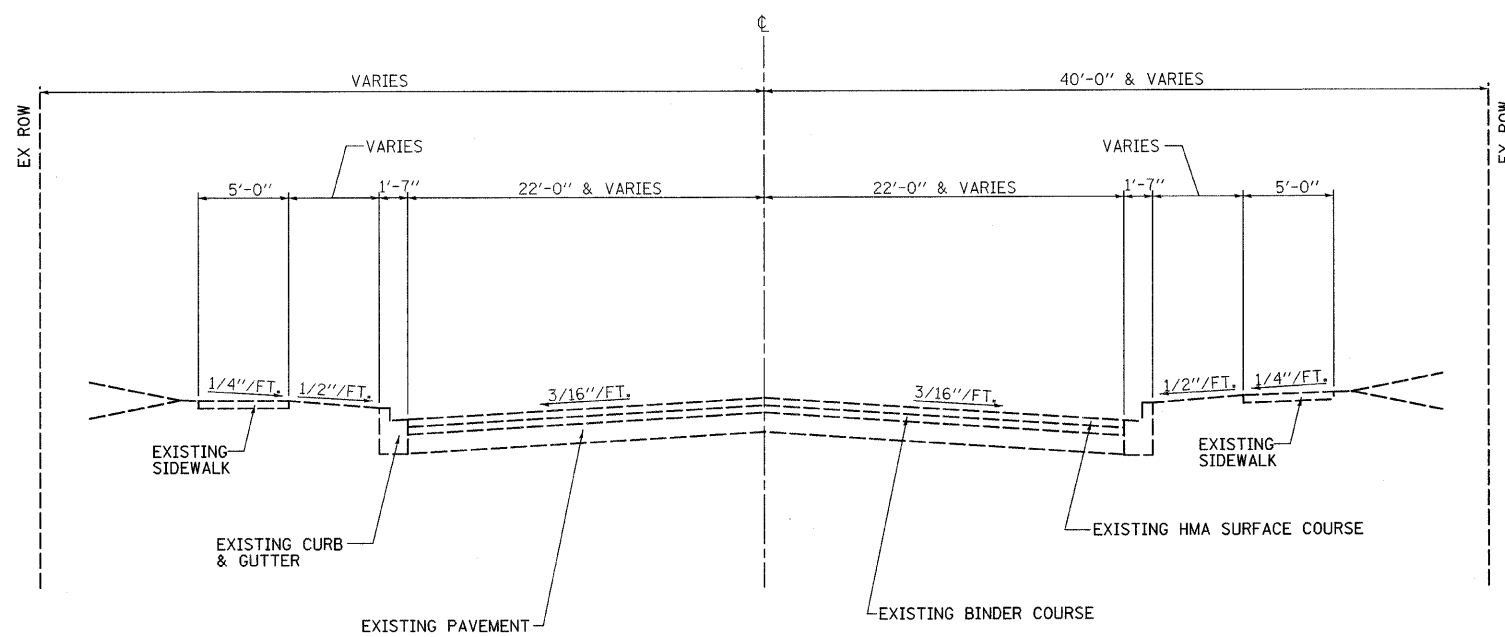

FAIRVIEW AVENUE (IL.RT.48)
STA 23+14 TO STA 28+50 LT.

PLOT DATE = 2/26/2008
FILE NAME = P:\95095545\Drawings\Typicals\Typicals.dgn
PLOT SCALE = 5.0000 / / IN.
USER NAME = fcook

REVISIONS	
NAME	DATE

ILLINOIS DEPARTMENT OF TRANSPORTATION

EXISTING TYPICAL
CROSS SECTION

SCALE: VERT. 1"=5'
HORIZ. 1"=2.5'
DATE 10/15/07

DRAWN BY TJH
CHECKED BY