


| | | | | |
|---------------------|----------|------------------|--------------|-----------|
| F.A. RTE. | SECTION | COUNTY | TOTAL SHEETS | SHEET NO. |
| | ** | MACON | 106 | 9 |
| STA. | | TO STA. | | |
| FED. ROAD DIST. NO. | ILLINOIS | FED. AID PROJECT | | |
| ** 05-00525-005W | | | | |

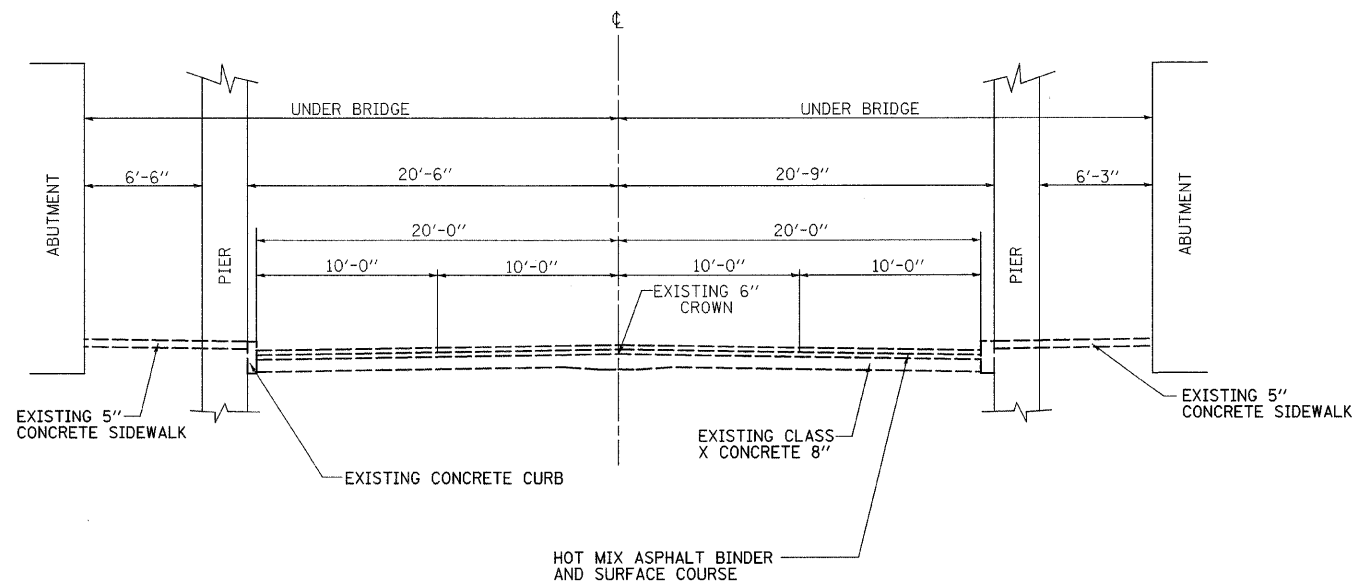

OAKLAND AVENUE
 STA 2001+00 TO STA 2003+00

PLOT DATE = 2/26/2008
 FILE NAME = P:\05095095\Drawings\Typicals\Typical.dgn
 SCALE = 5/8" = 1' IN.
 USER NAME = pooh

| REVISIONS | |
|-----------|------|
| NAME | DATE |
| | |
| | |
| | |
| | |
| | |
| | |
| | |
| | |
| | |
| | |

ILLINOIS DEPARTMENT OF TRANSPORTATION

EXISTING TYPICAL
 CROSS SECTION

SCALE: VERT. 1"=5'
 HORIZ. 1"=2.5'
 DATE 11/06/07

DRAWN BY TJH
 CHECKED BY