


F.A. RTE.	SECTION	COUNTY	TOTAL SHEETS	SHEET NO.
**	**	MACON	106	23

STA.	TO STA.
FED. ROAD DIST. NO.	ILLINOIS FED. AID PROJECT

** 05-00525-00SW


DATE	BY	REVISION

PLAN	DATE	BY	REVISION

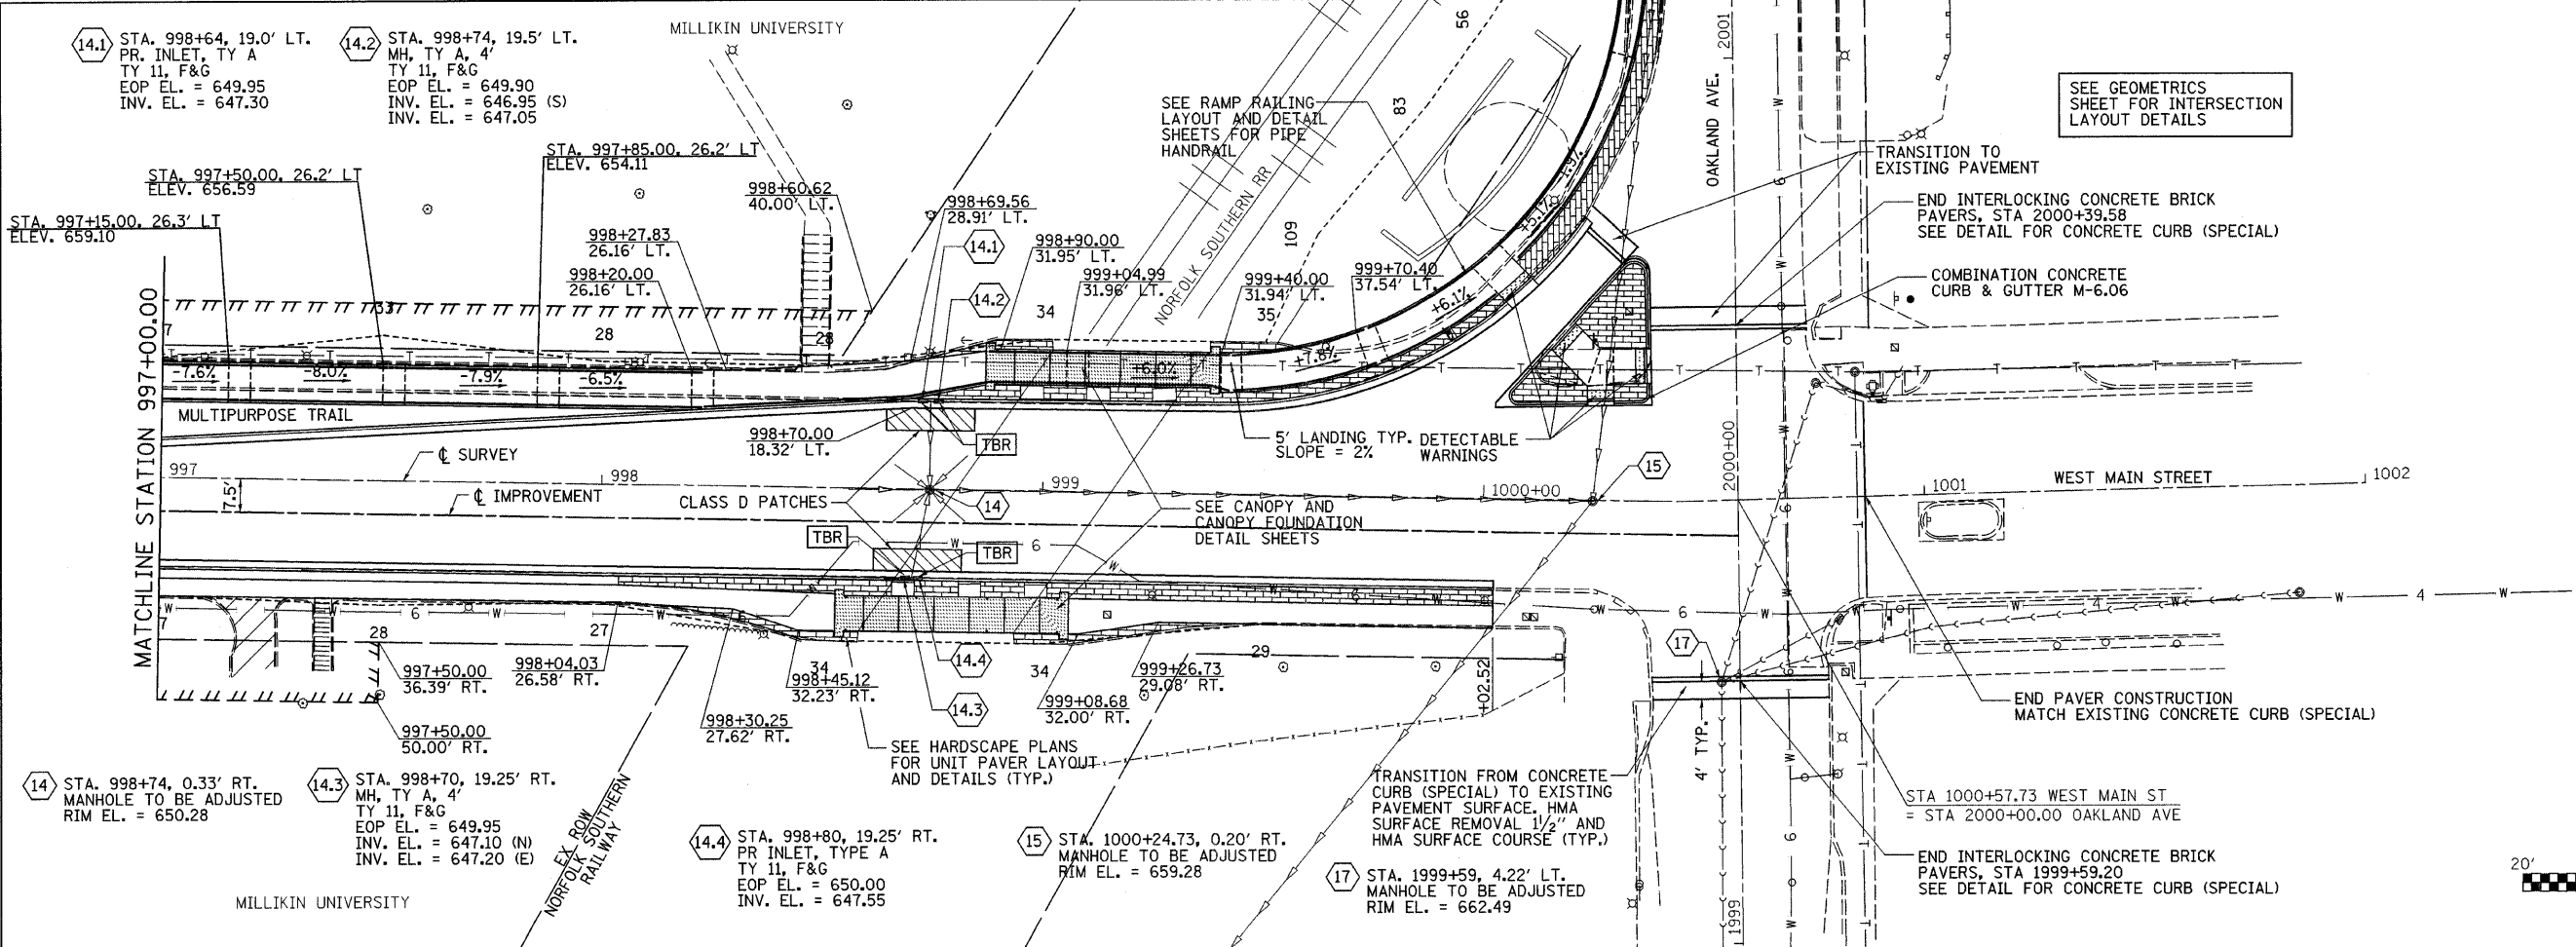

DATE	BY	REVISION

PROFILE	DATE	BY	REVISION

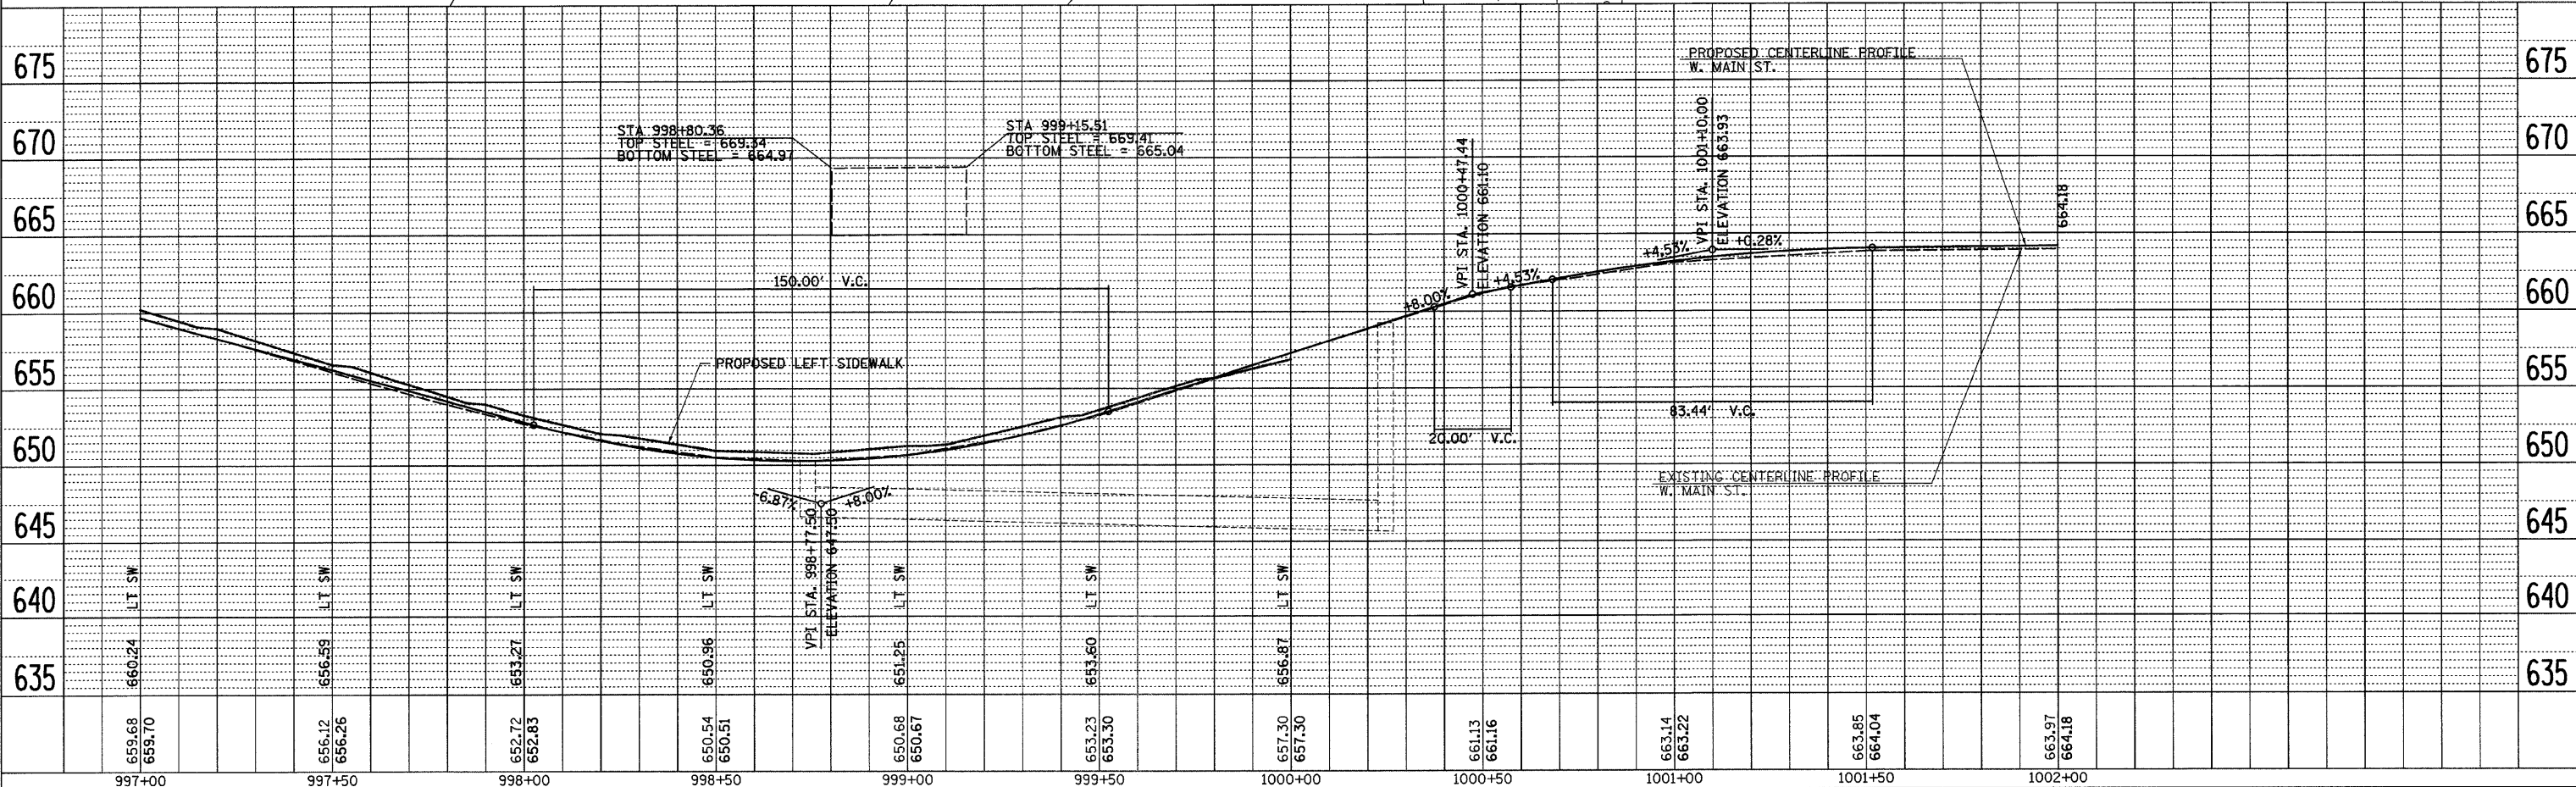

PLOT DATE = 2/26/2008
 FILE NAME = P:\09\95545\Drawings\Profile\main.dgn
 USER = JLN