

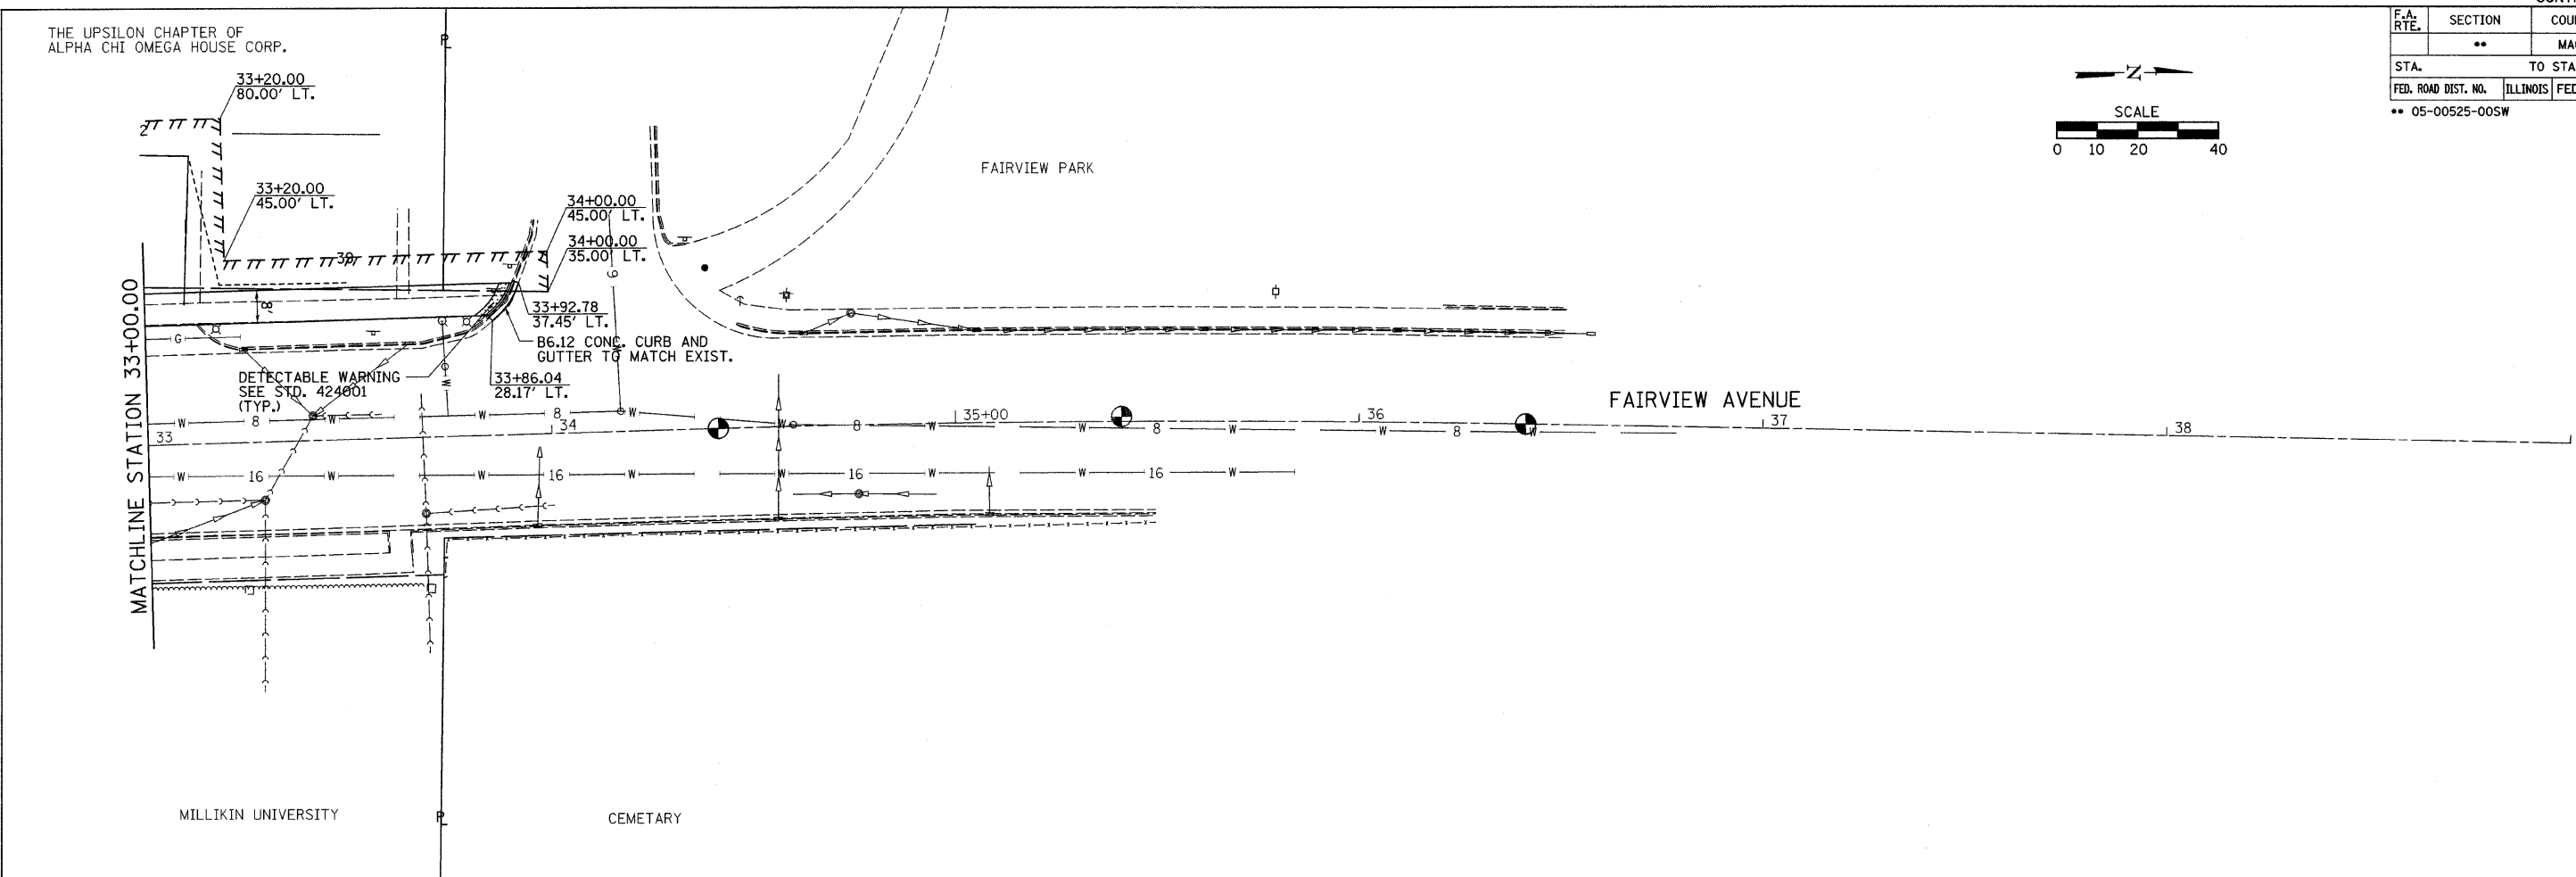


F.A. RTE.	SECTION	COUNTY	TOTAL SHEETS	SHEET NO.
**	**	MACON	106	26
STA. _____ TO STA. _____		FED. ROAD DIST. NO. ILLINOIS FED. AID PROJECT		
** 05-00525-00SW				

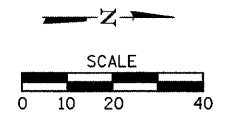

DATE	BY

DATE	BY

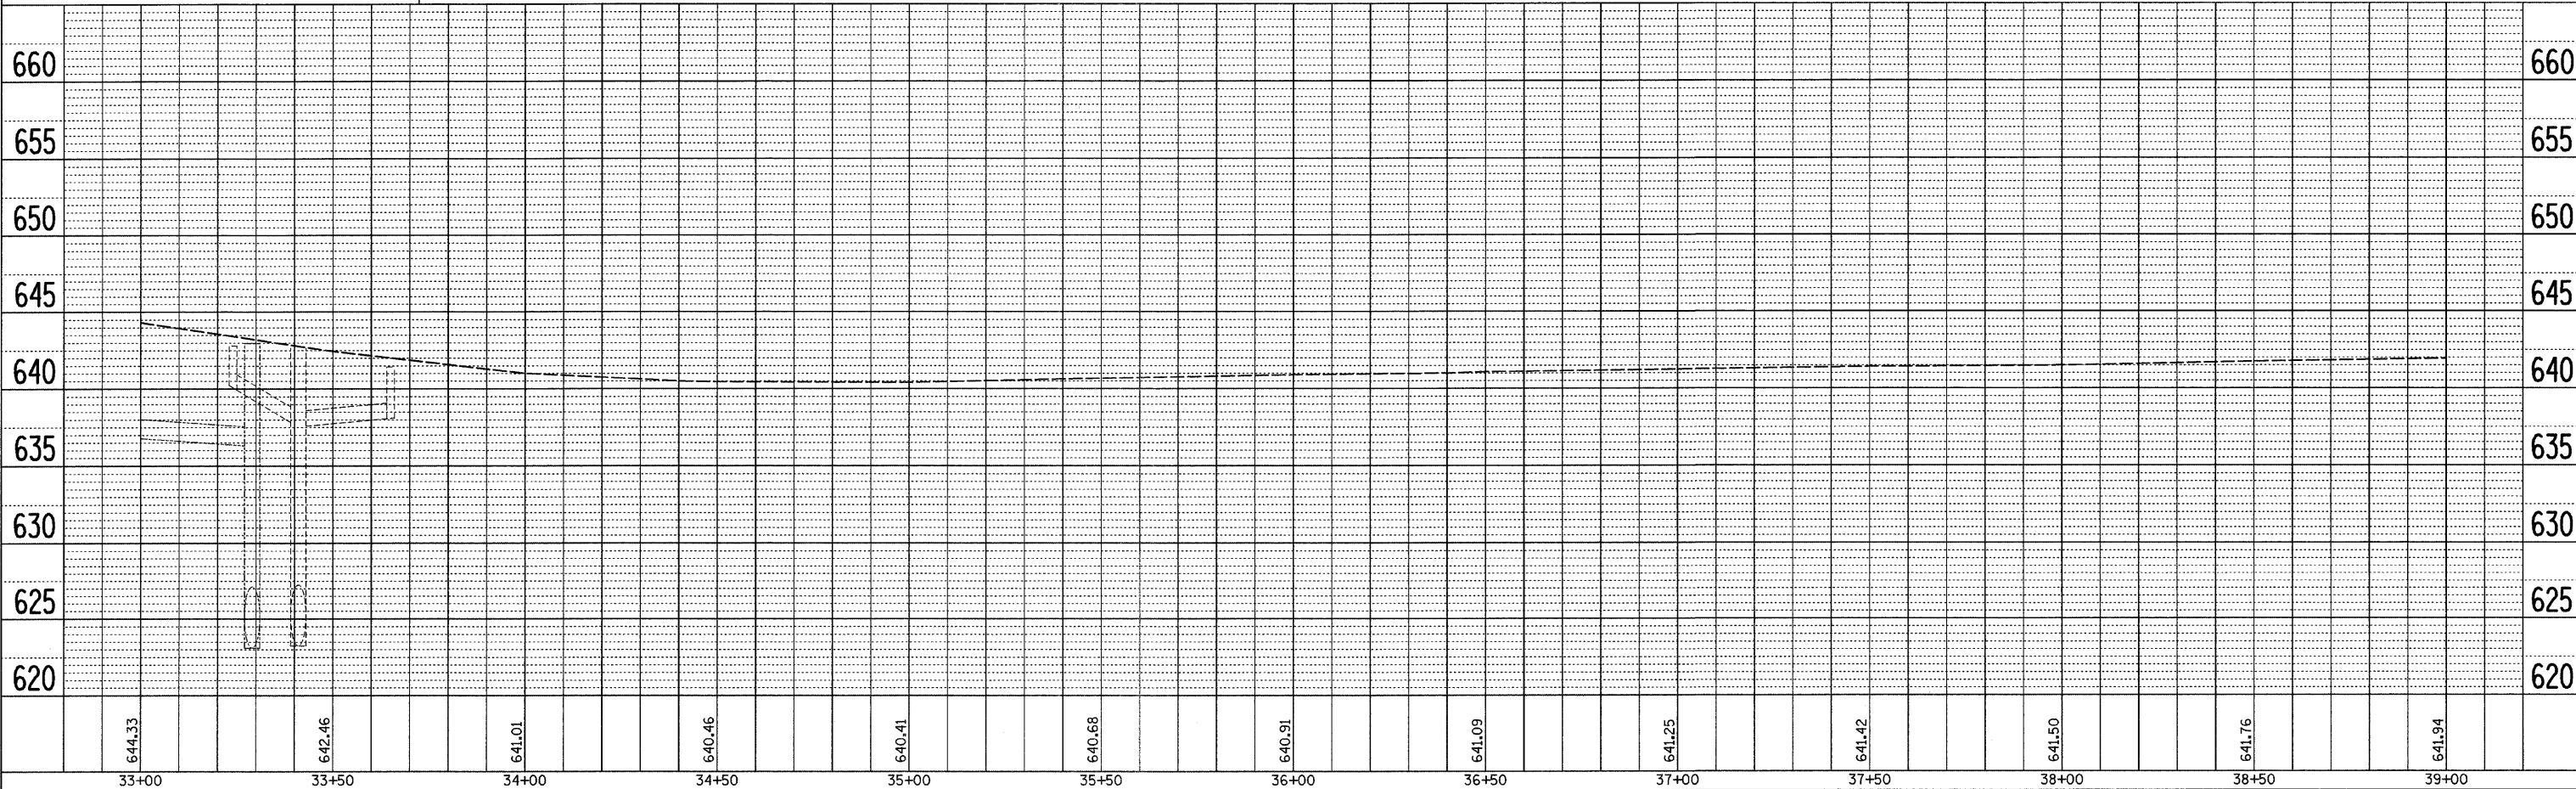

PLOT DATE = 2/26/2008
 FILE NAME = P:\050505\Drawings\planprofile\Fairview.dgn
 USER NAME = fcook