
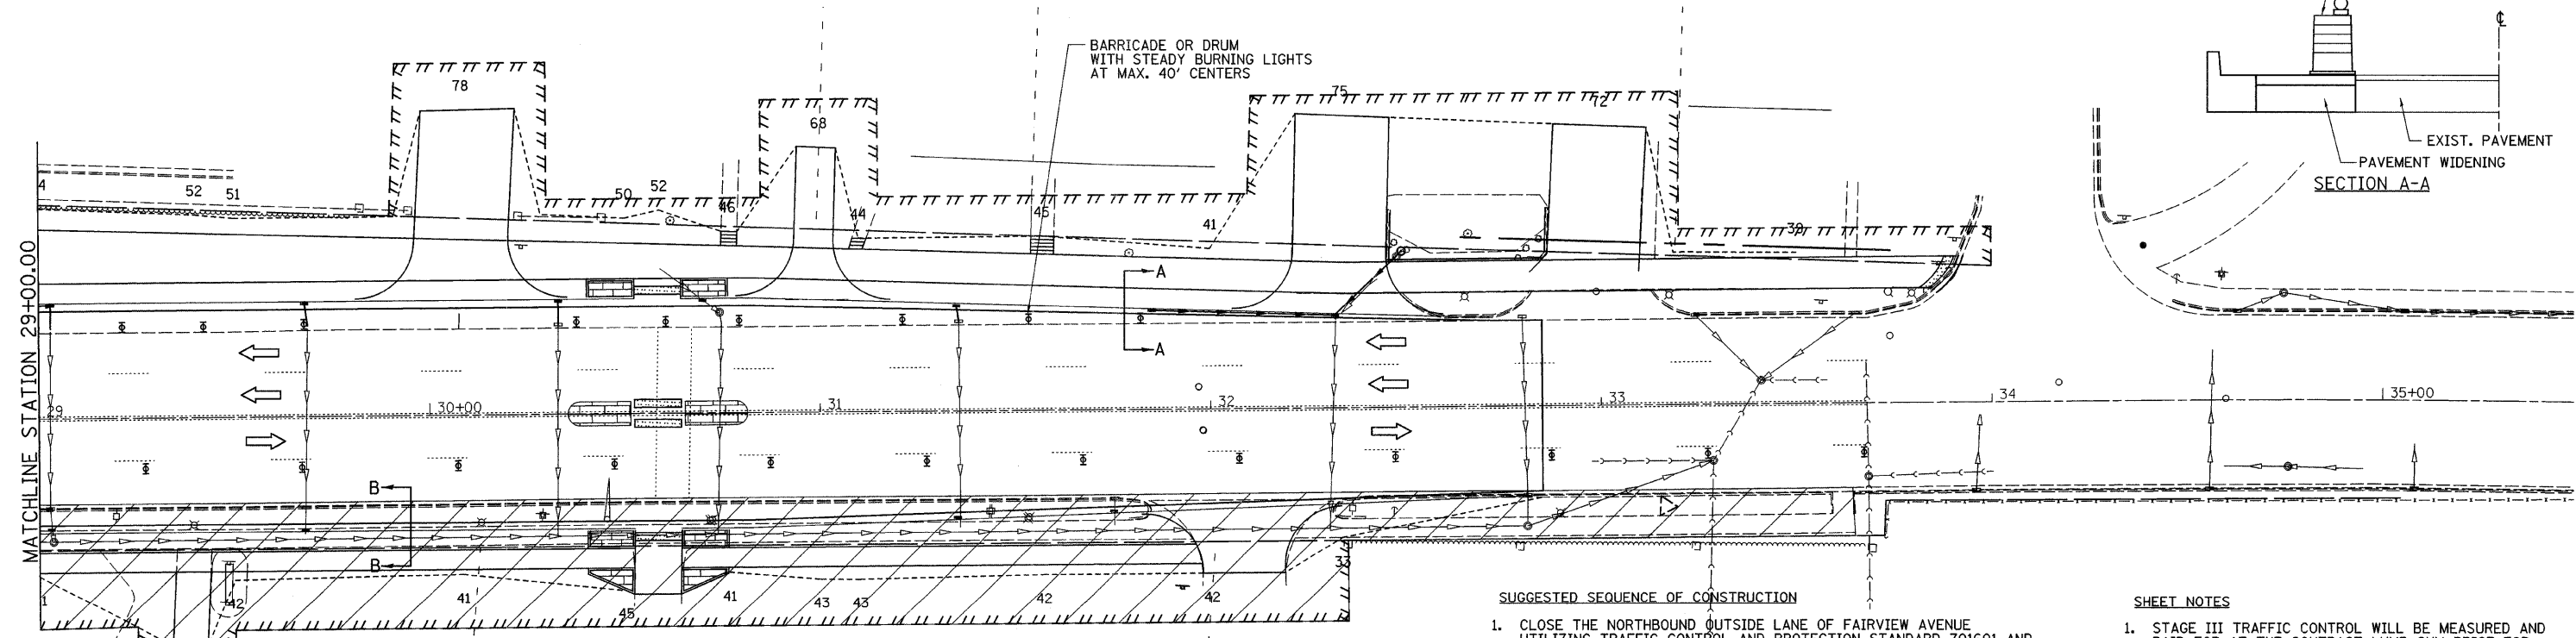
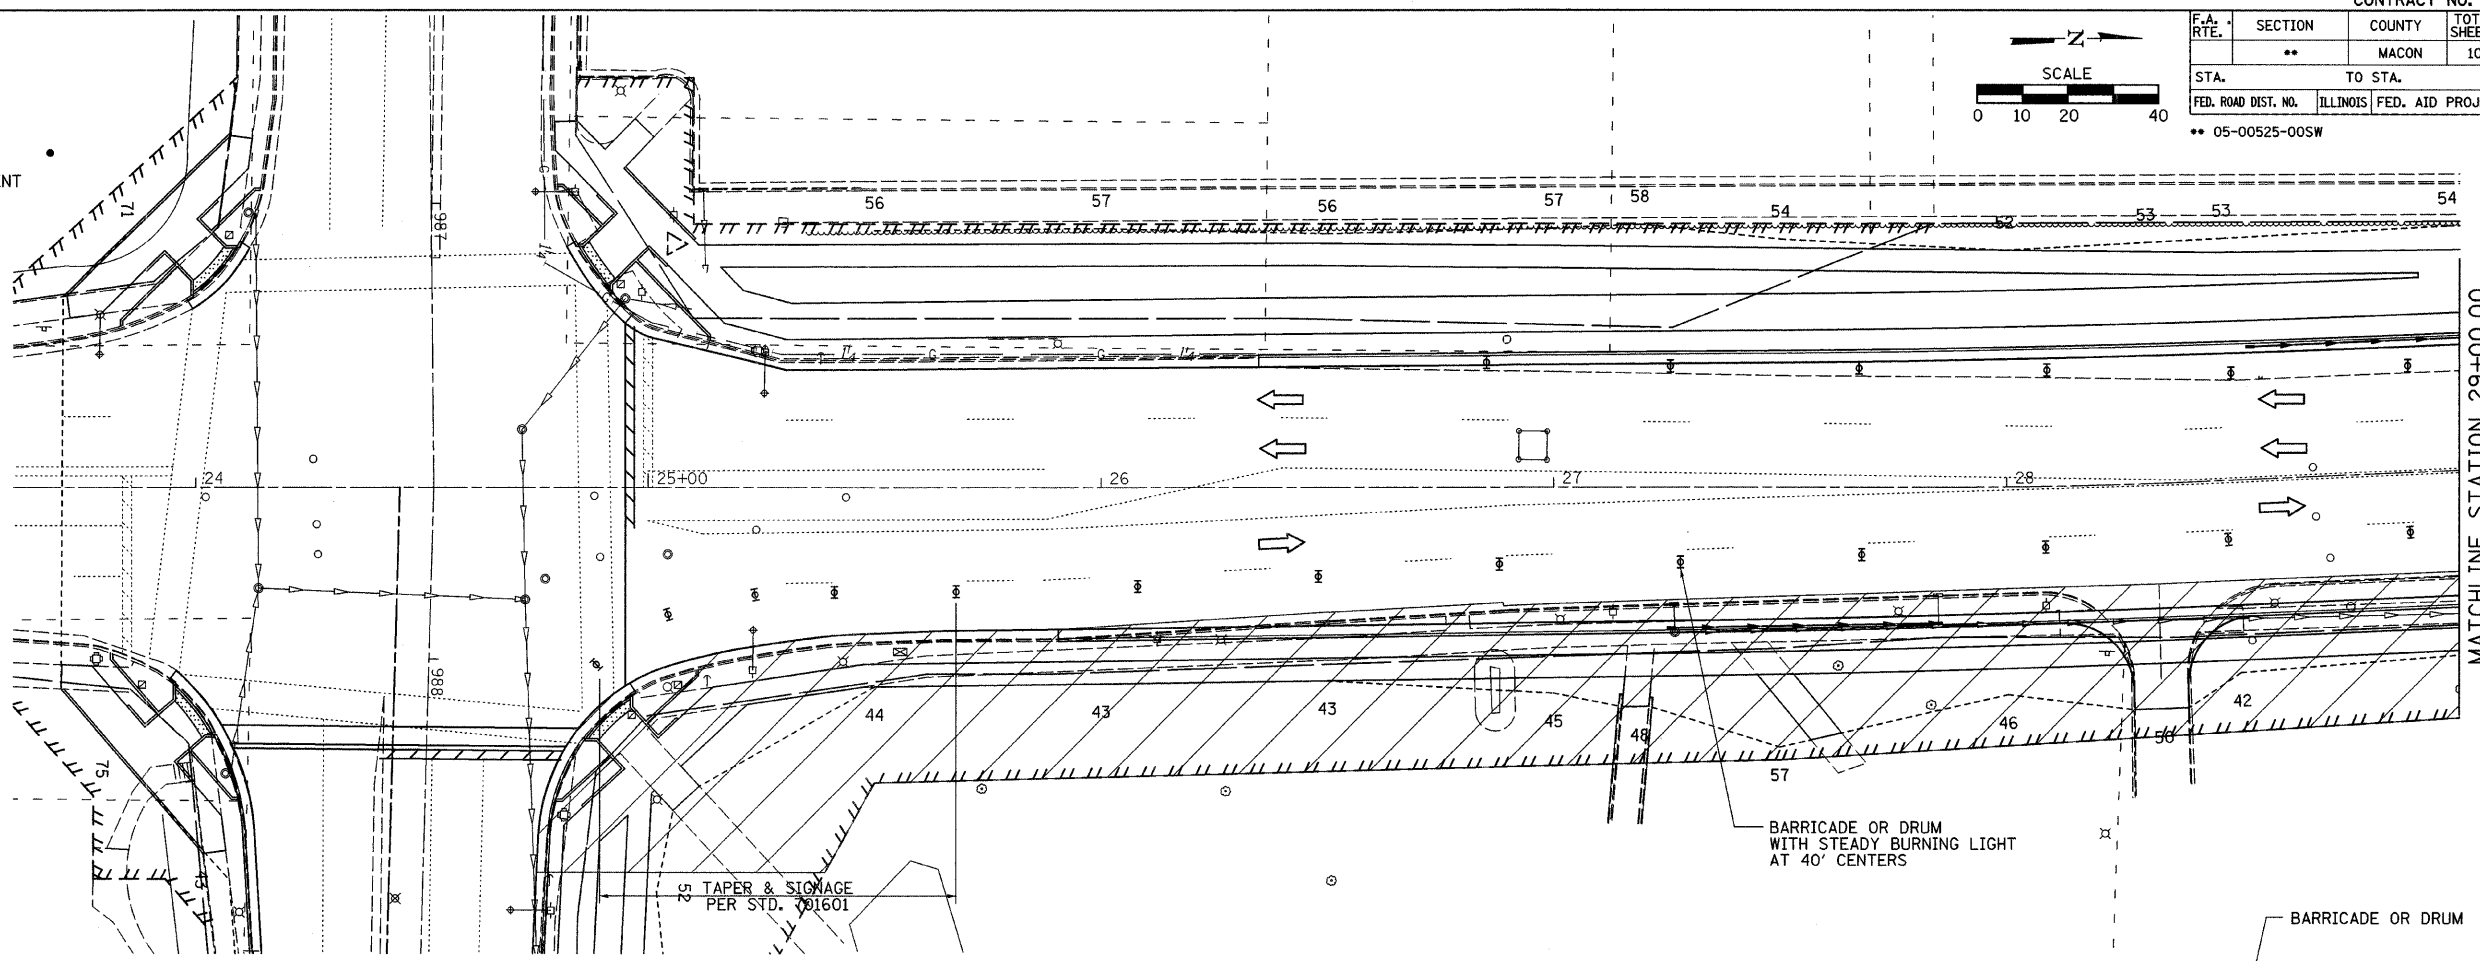
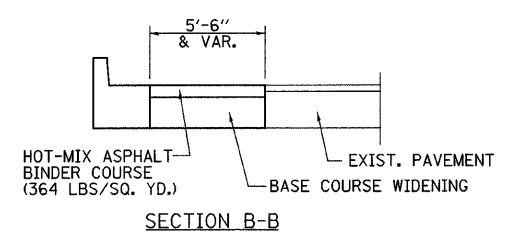


F.A. RTE.	SECTION	COUNTY	TOTAL SHEETS	SHEET NO.
**	**	MACON	106	32
STA. TO STA.				
FED. ROAD DIST. NO. ILLINOIS FED. AID PROJECT				
** 05-00525-00SW				

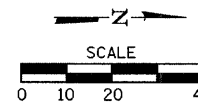


SUGGESTED SEQUENCE OF CONSTRUCTION

1. CLOSE THE NORTHBOUND OUTSIDE LANE OF FAIRVIEW AVENUE UTILIZING TRAFFIC CONTROL AND PROTECTION STANDARD 701601 AND THE DETAILS SHOWN ON THIS PLAN.
2. PERFORM REMOVALS, CONSTRUCT UTILITY IMPROVEMENTS INCLUDING DRAINAGE AND ELECTRICAL ITEMS, CONSTRUCT SIDEWALK, CURB AND GUTTER, DRIVEWAYS, BASE COURSE, WIDENING AND BINDER COURSE.
3. CONSTRUCT LANDSCAPING AND REMAINING OFF ROAD ITEMS UTILIZING TRAFFIC CONTROL STANDARDS 701101, AND 701106.
4. INSTALL STAGE IV TRAFFIC CONTROL.

SHEET NOTES

1. STAGE III TRAFFIC CONTROL WILL BE MEASURED AND PAID FOR AT THE CONTRACT LUMP SUM PRICE FOR TRAFFIC CONTROL AND PROTECTION STANDARD 701606, LOCATION 2 WHICH PRICE SHALL INCLUDE FURNISHING, INSTALLING AND MAINTAINING ALL TRAFFIC CONTROL ITEMS FOR STAGE III CONSTRUCTION.

LEGEND

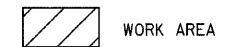

PLOT DATE = 2/26/2008
 FILE NAME = P:\95545\Drawings\Misc\Plans\Stage 3 Construction.dgn
 USER = jrb
 USER NAME = jrb