
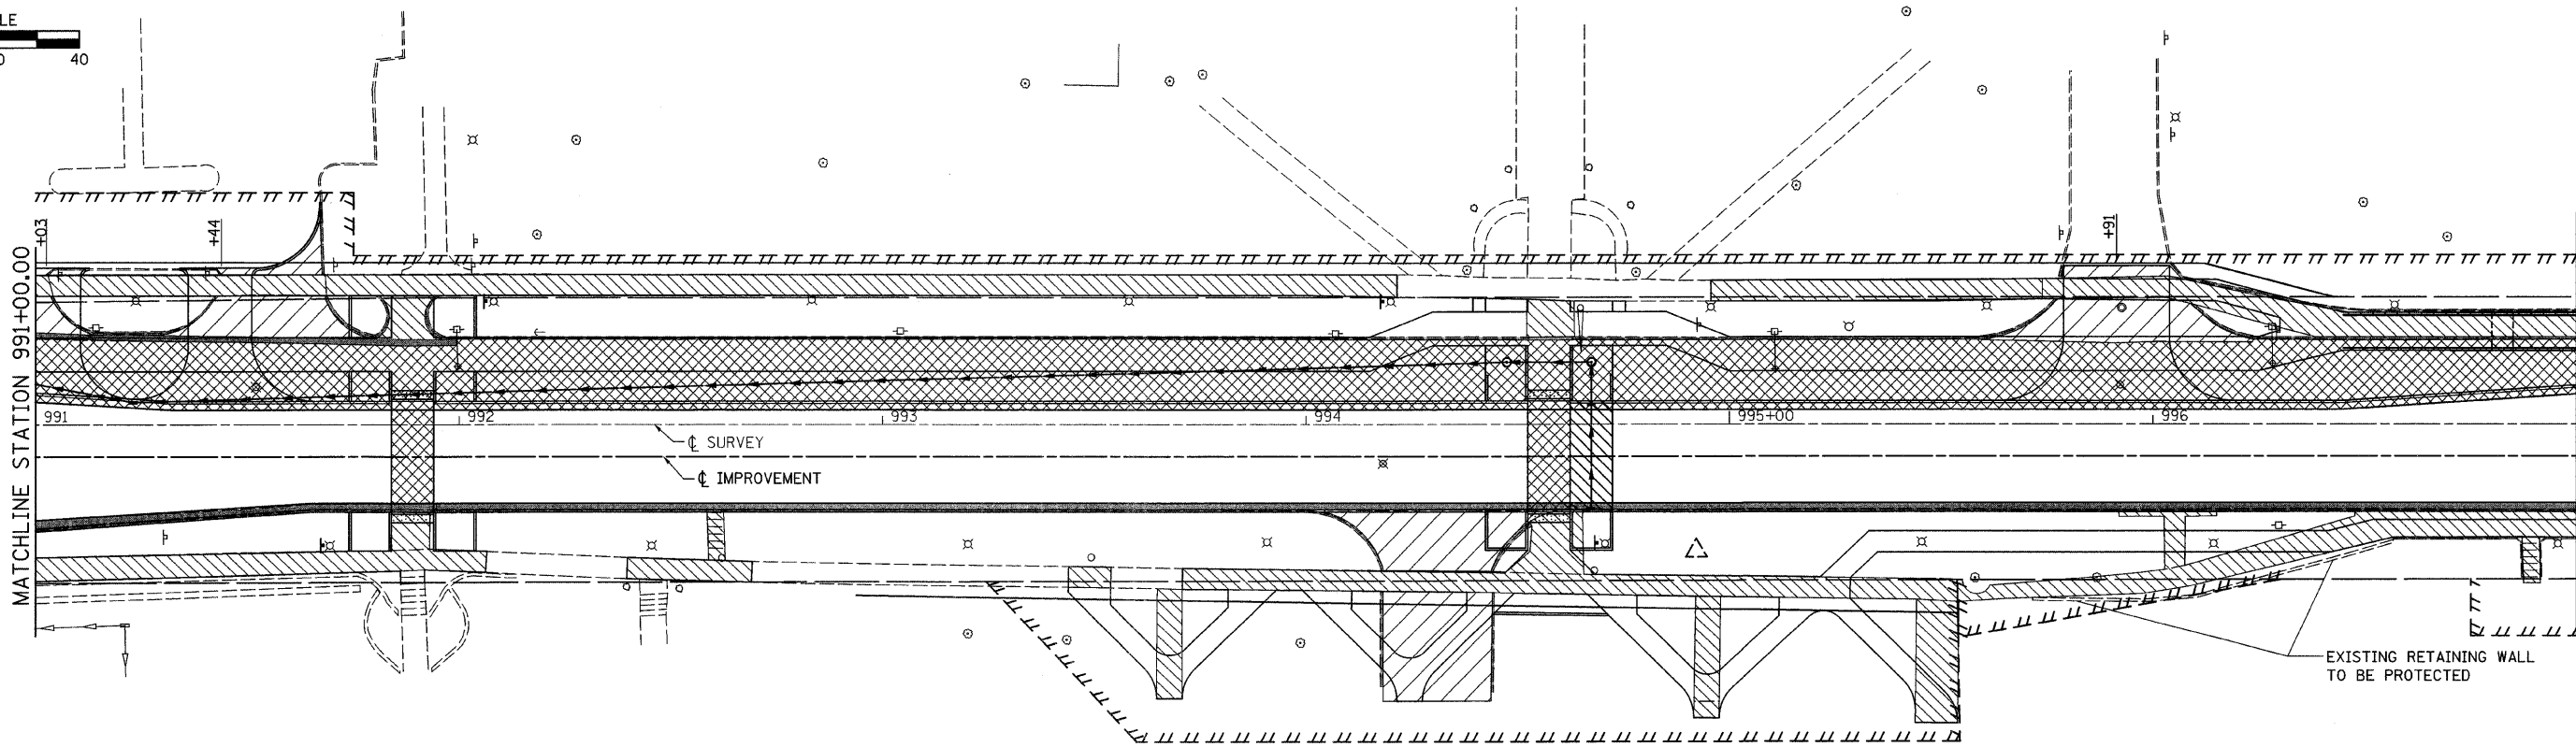
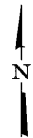
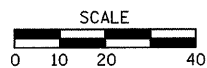
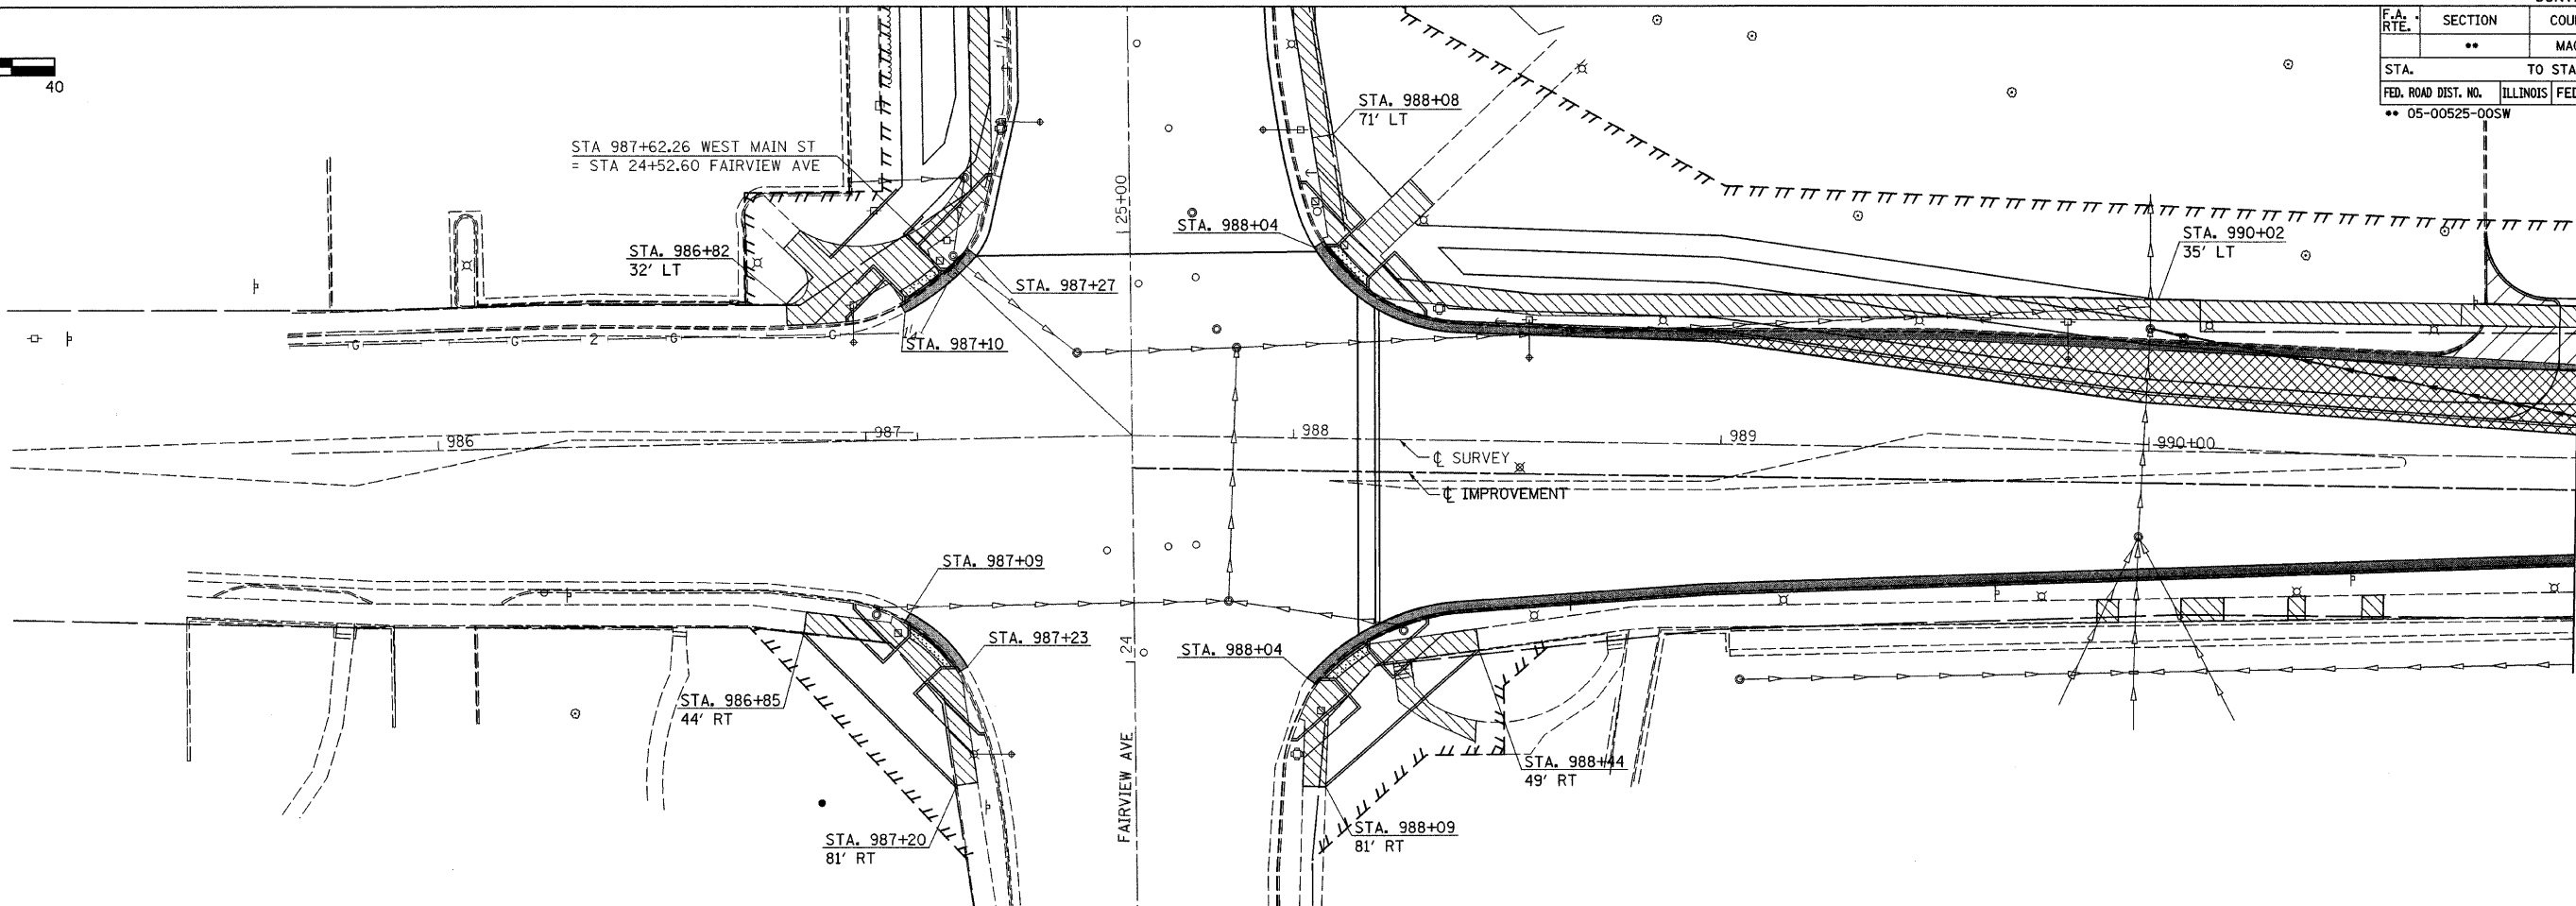
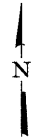


F.A. RTE.	SECTION	COUNTY	TOTAL SHEETS	SHEET NO.
..	..	MACON	106	35
STA. TO STA.		ILLINOIS FED. AID PROJECT		
..		05-00525-00SW		

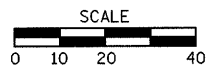

LEGEND

- PAVEMENT REMOVAL
- CURB & COMBINATION CURB & GUTTER REMOVAL
- DRIVEWAY PAVEMENT REMOVAL
- SIDEWALK REMOVAL
- TREE REMOVAL

PLOT DATE = 2/25/2008
 FILE NAME = F:\05050505 Drawings\Main\main_removal.dgn
 USER = 200808 / JL
 USER NAME = root