

 


F.A. RTE.	SECTION	COUNTY	TOTAL SHEETS	SHEET NO.
	**	MACON	106	38
STA.		TO STA.		
FED. ROAD DIST. NO.		ILLINOIS	FED. AID PROJECT	
** 05-00525-00SW				

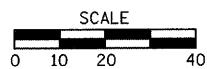

STA 1000+57.73 WEST MAIN ST
= STA 2000+00.00 OAKLAND AVE

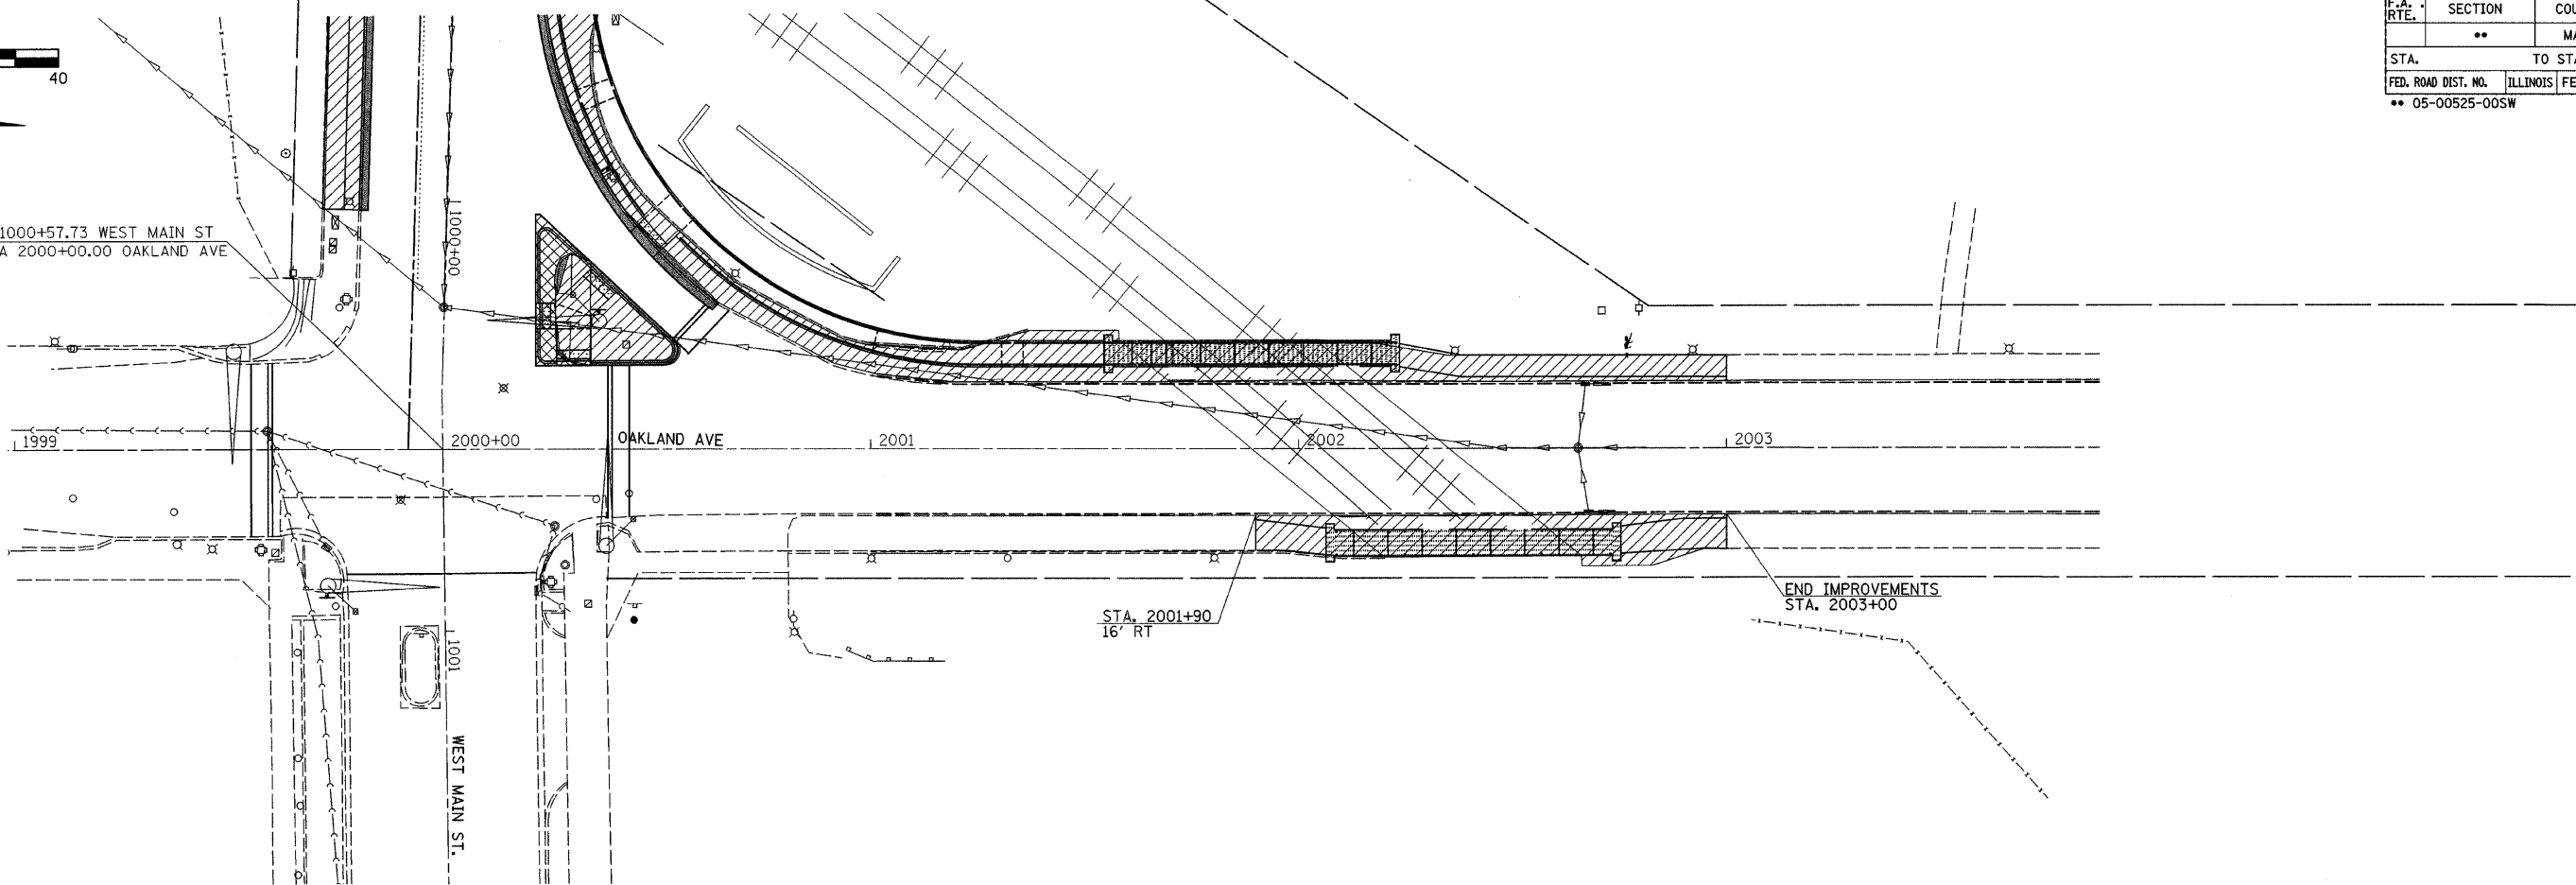

LEGEND

- PAVEMENT REMOVAL
- CURB & COMBINATION CURB & GUTTER REMOVAL
- DRIVEWAY PAVEMENT REMOVAL
- SIDEWALK REMOVAL
- TREE REMOVAL

PLOT DATE = 2/25/2008
 FILE NAME = F:\projects\Drawings\MiscPlans\Oakland_removal.dgn
 TITLE = 200808 / IN
 USER NAME = fcook