
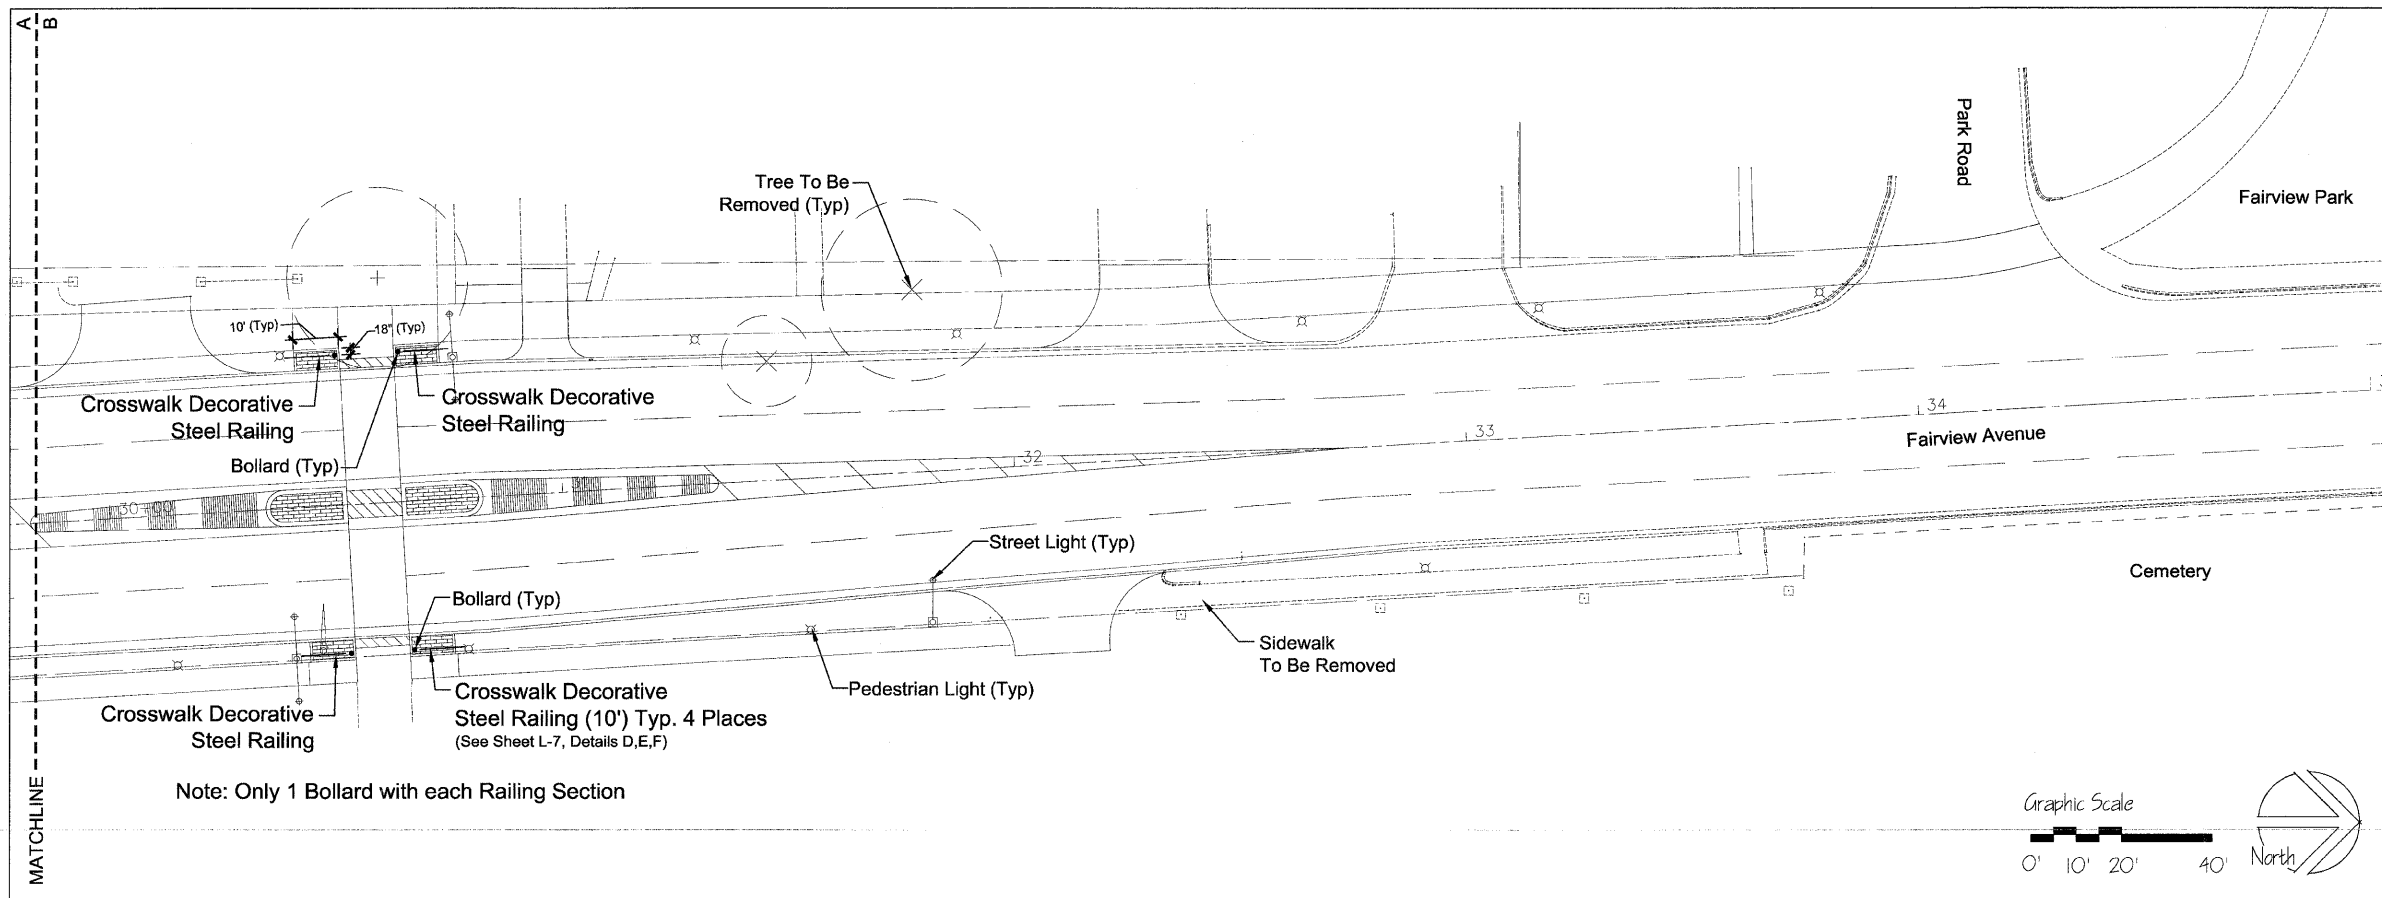


F.A. RTE.	SECTION	COUNTY	TOTAL SHEETS	SHEET NO.
	05-00525-00 SW	MACON	106	44
STA. _____		TO STA. _____		
FED. ROAD DIST. NO. - ILLINOIS FED. AID PROJECT				

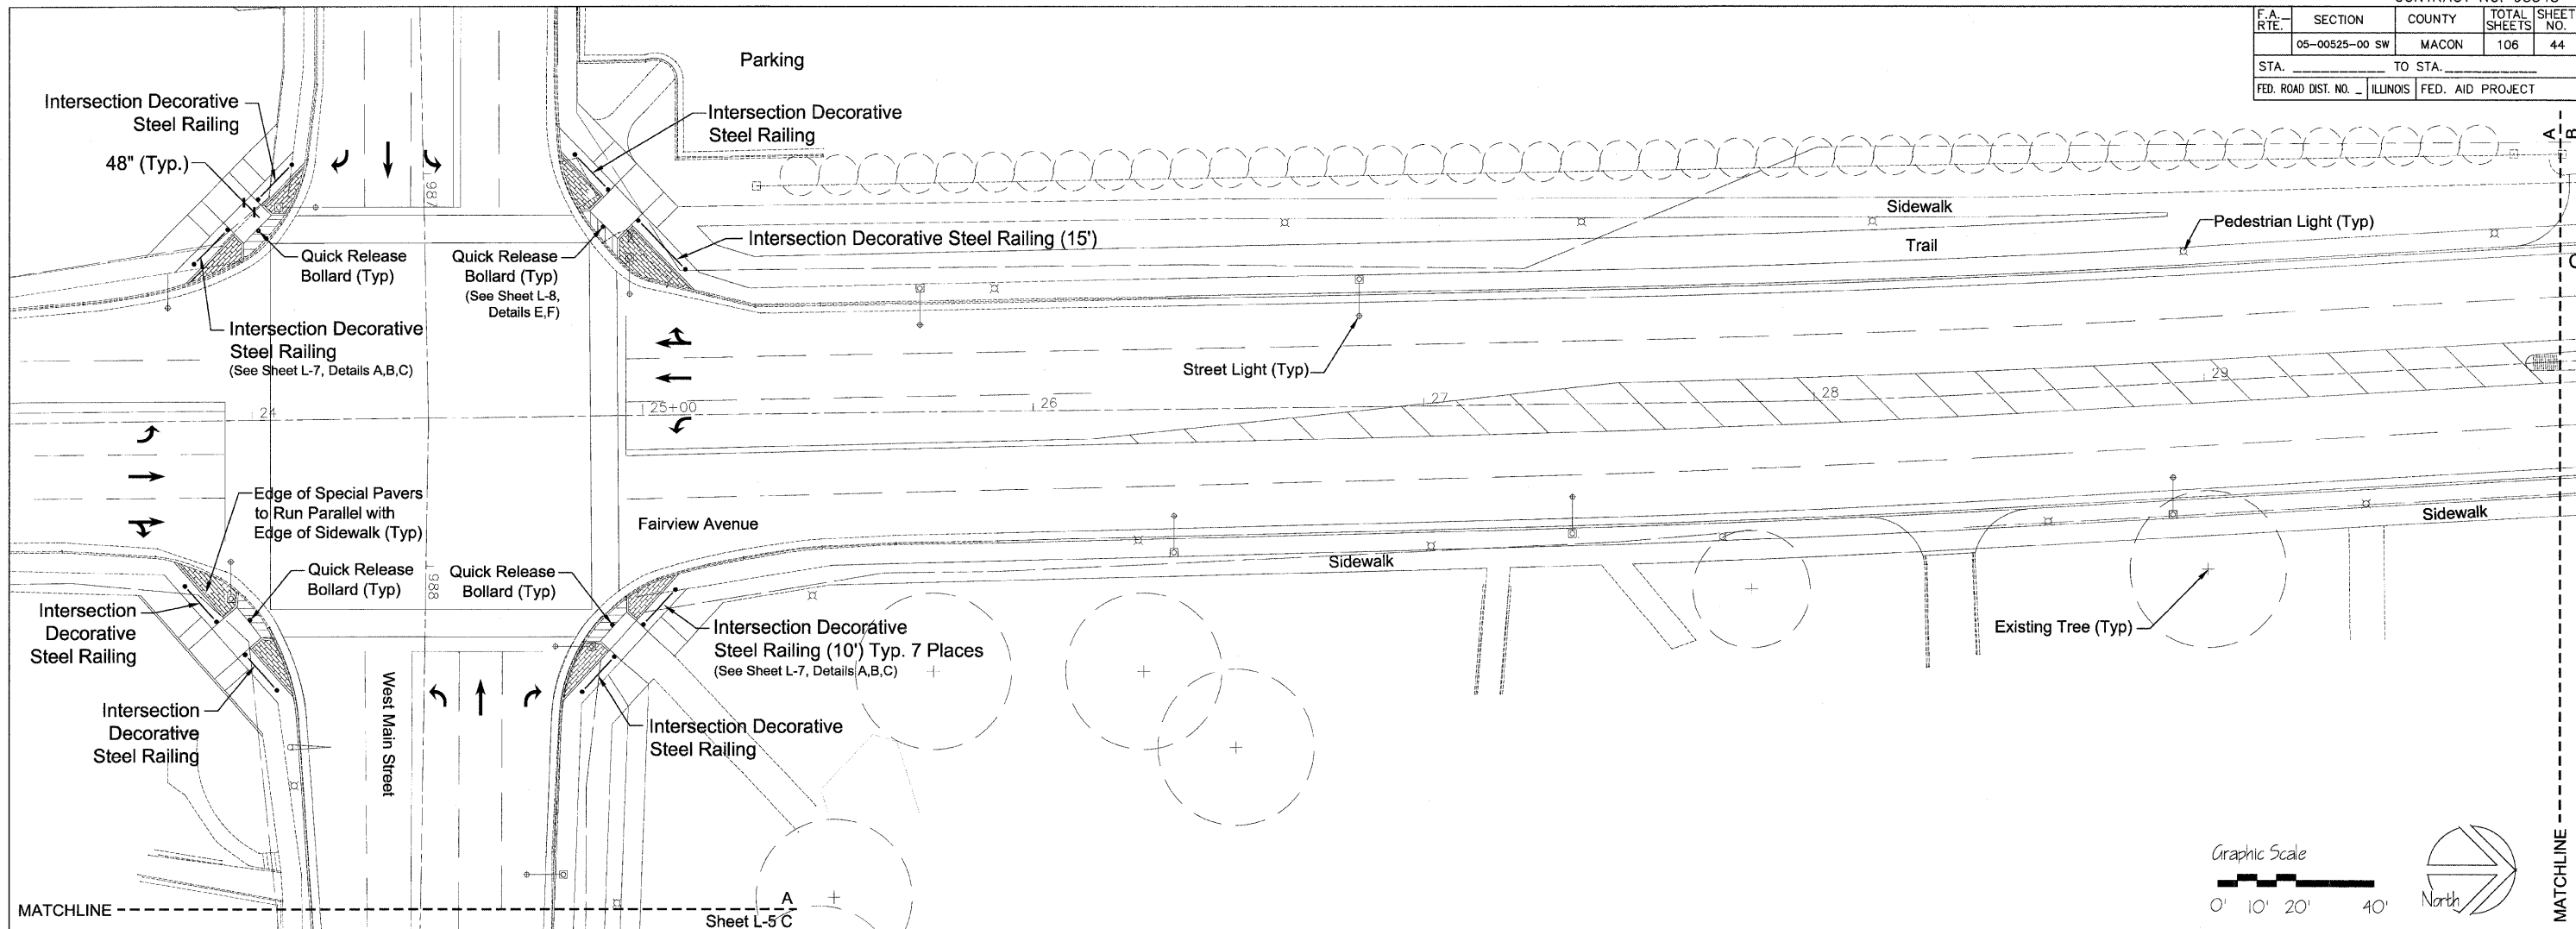

- Notes:
1. Each Decorative Steel Railing section to be divided into equally spaced segments approximately 5' in length.
 2. Decorative Steel Railing must stay parallel to sidewalk / trail.
 3. Top rail to be 38" above pavement.
 4. Pavers run with sidewalk edge and are cut near the street curb, retaining wall, etc.

REV. NO.	DESCRIPTION	BY	DATE	APPROVED
HARDSCAPE PLAN - FAIRVIEW AVENUE				
DESIGN	KLM		DATE	12/07
DRAWN	MRG		DATE	12/07
CHECKED	KLM		DATE	12/07
APPROVED			DATE	1/11/08
CLIENT	WEST MAIN STREET PH 2 IMPROVEMENTS CITY OF DECATUR			SCALE 1"=20'
DATE	Massie Massie & Associates LAND PLANNING AND LANDSCAPE ARCHITECTURE 421 West Main Street, Decatur, IL 62522-217/424-0792 www.Massie-Massie-Associates.com			PROJECT NO.
				L-4