
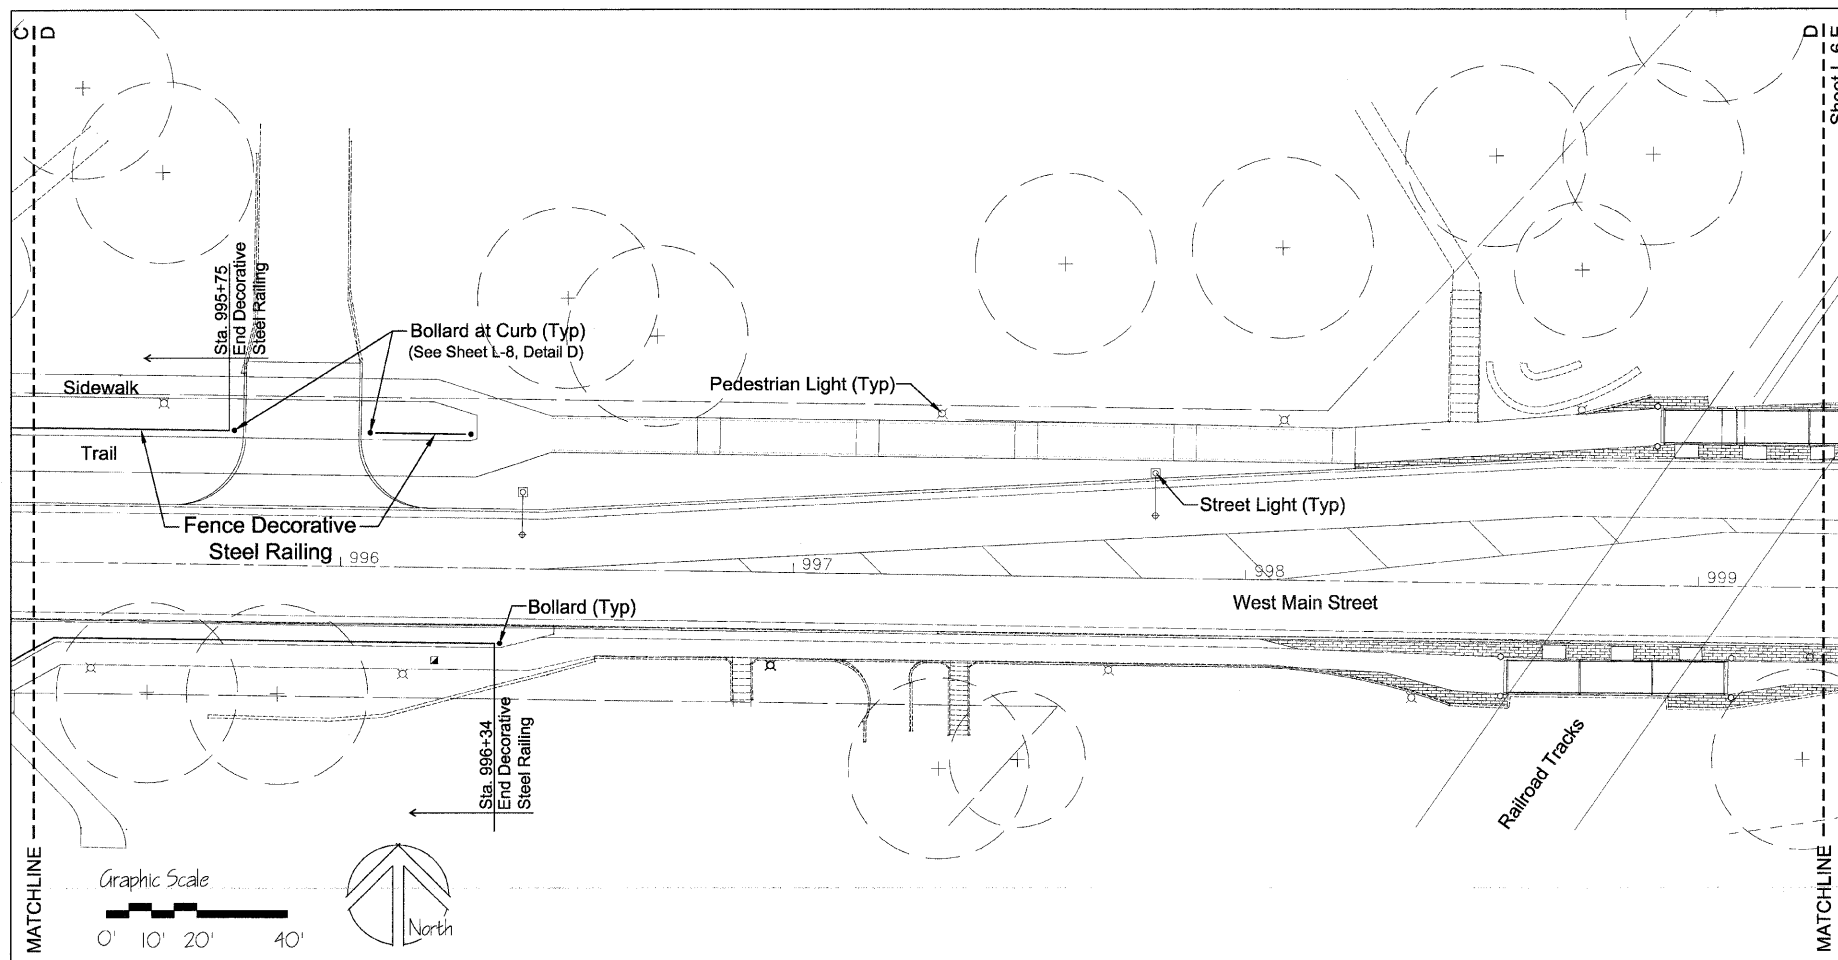


| | | | | |
|---------------------|---------|------------------|--------------|-----------|
| F.A. RTE. | SECTION | COUNTY | TOTAL SHEETS | SHEET NO. |
| 05-00525-00 SW | MACON | ILLINOIS | 106 | 45 |
| STA. | | TO STA. | | |
| FED. ROAD DIST. NO. | | FED. AID PROJECT | | |

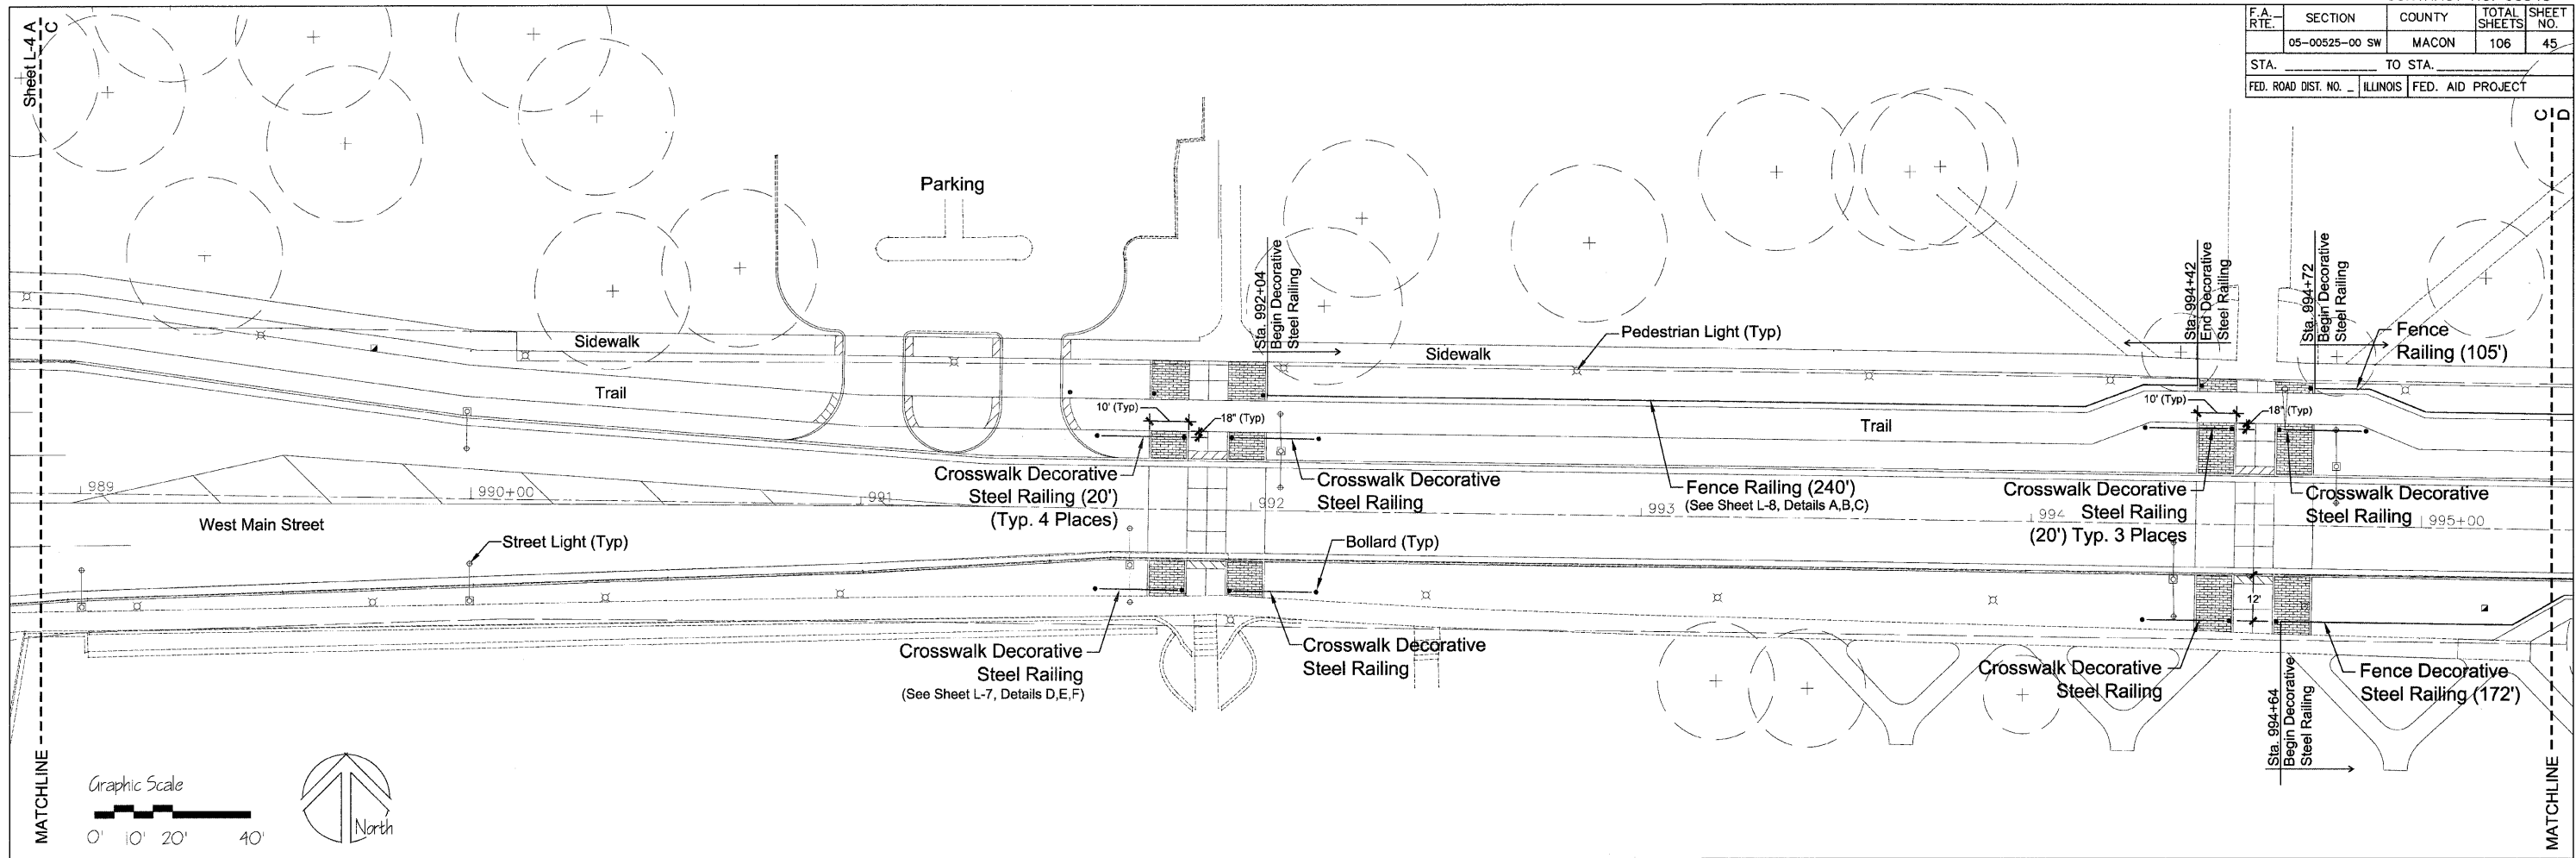

- Notes:
1. Each Decorative Steel Railing section to be divided into equally spaced segments approximately 5' in length.
 2. Decorative Steel Railing must stay parallel to sidewalk / trail.
 3. Top rail to be 38" above pavement.
 4. Pavers run with sidewalk edge and are cut near the street curb, retaining wall, etc.

| REV. NO. | DESCRIPTION | BY | DATE | APPROVED |
|-----------------------------------|--|-----------------|------|----------|
| HARDSCAPE PLAN - WEST MAIN STREET | | | | |
| DESIGN KLM DATE 12/07 | WEST MAIN STREET PH 2 IMPROVEMENTS CITY OF DECATUR | SCALE 1"=20' | | |
| DRAWN MRG DATE 12/07 | | PROJECT NO. | | |
| CHECKED KLM DATE 12/07 | DATE | | | 1/11/08 |
| APPROVED DATE | Massie Massie & Associates LAND PLANNING AND LANDSCAPE ARCHITECTURE 421 West Main Street, Decatur, IL 62522 217/424-0792 www.Massie-Massie-Associates.com | | | L-5 |