



F.A. RTE.	SECTION	COUNTY	TOTAL SHEETS	SHEET NO.
	**	MACON	106	66
STA.		TO STA.		
FED. ROAD DIST. NO.		ILLINOIS	FED. AID PROJECT	
** 05-00525-00SW				

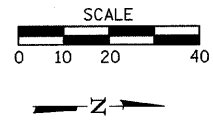

STA 1000+57.73 WEST MAIN ST  
= STA 2000+00.00 OAKLAND AVE

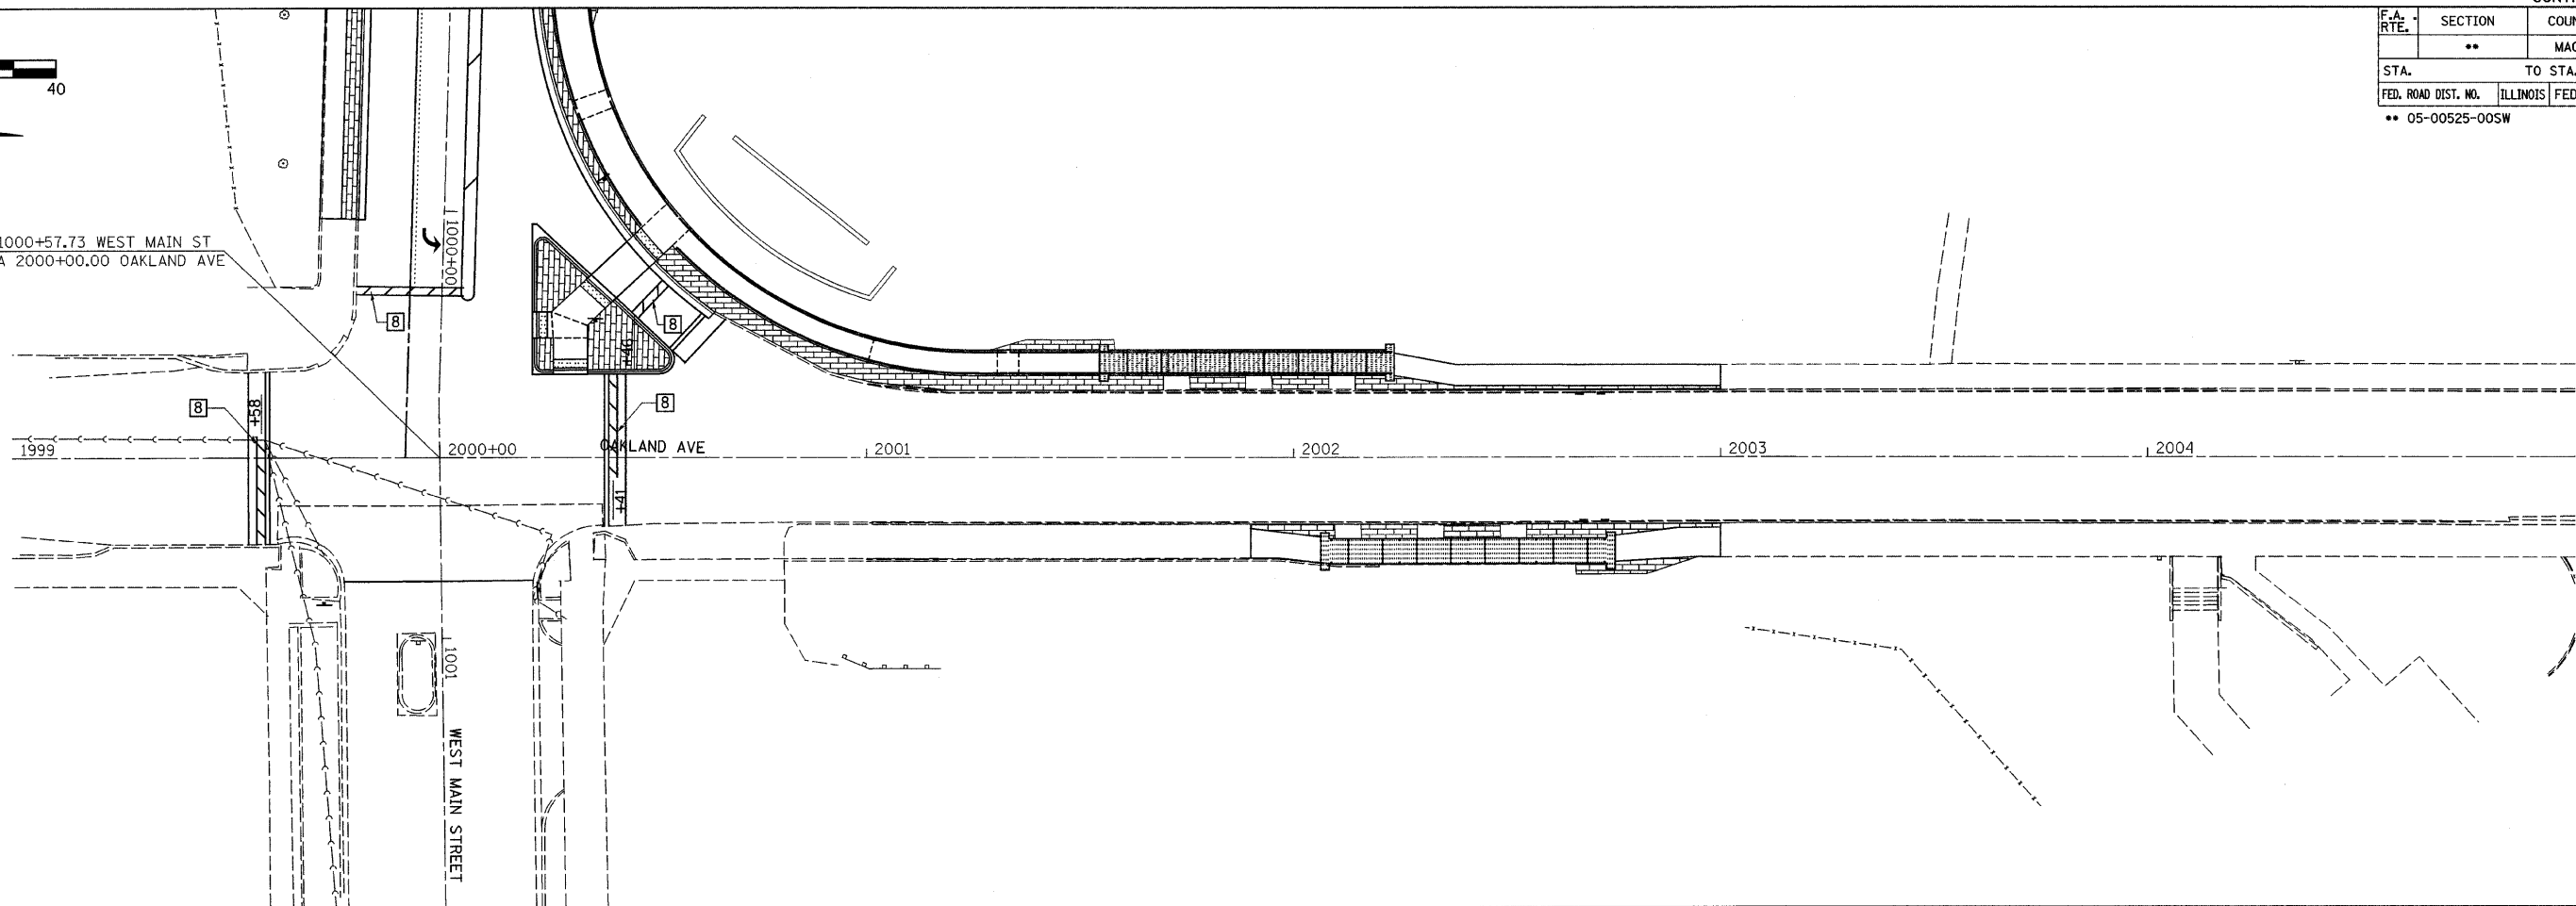

**TYPICAL PAVEMENT MARKING LEGEND**

- 1 4" SKIP-DASH YELLOW
- 2 4" SKIP-DASH WHITE
- 3 4" SOLID WHITE
- 4 4" DOUBLE YELLOW (NARROW)
- 5 6" SOLID WHITE
- 6 12" SOLID YELLOW
- 7 12" SOLID WHITE
- 8 24" STOP BAR WHITE

**LEGEND**

PAINT PAVEMENT MARKING (OAKLAND AVE.)



ITEM 4 DOUBLE YELLOW (NARROW)

..... EXISTING PAVEMENT MARKING

PLOT DATE = 2/26/2008  
 FILE NAME = P:\050505\Drawings\Misc\Plans\Oakland p\mark.dgn  
 USER NAME = fcook