
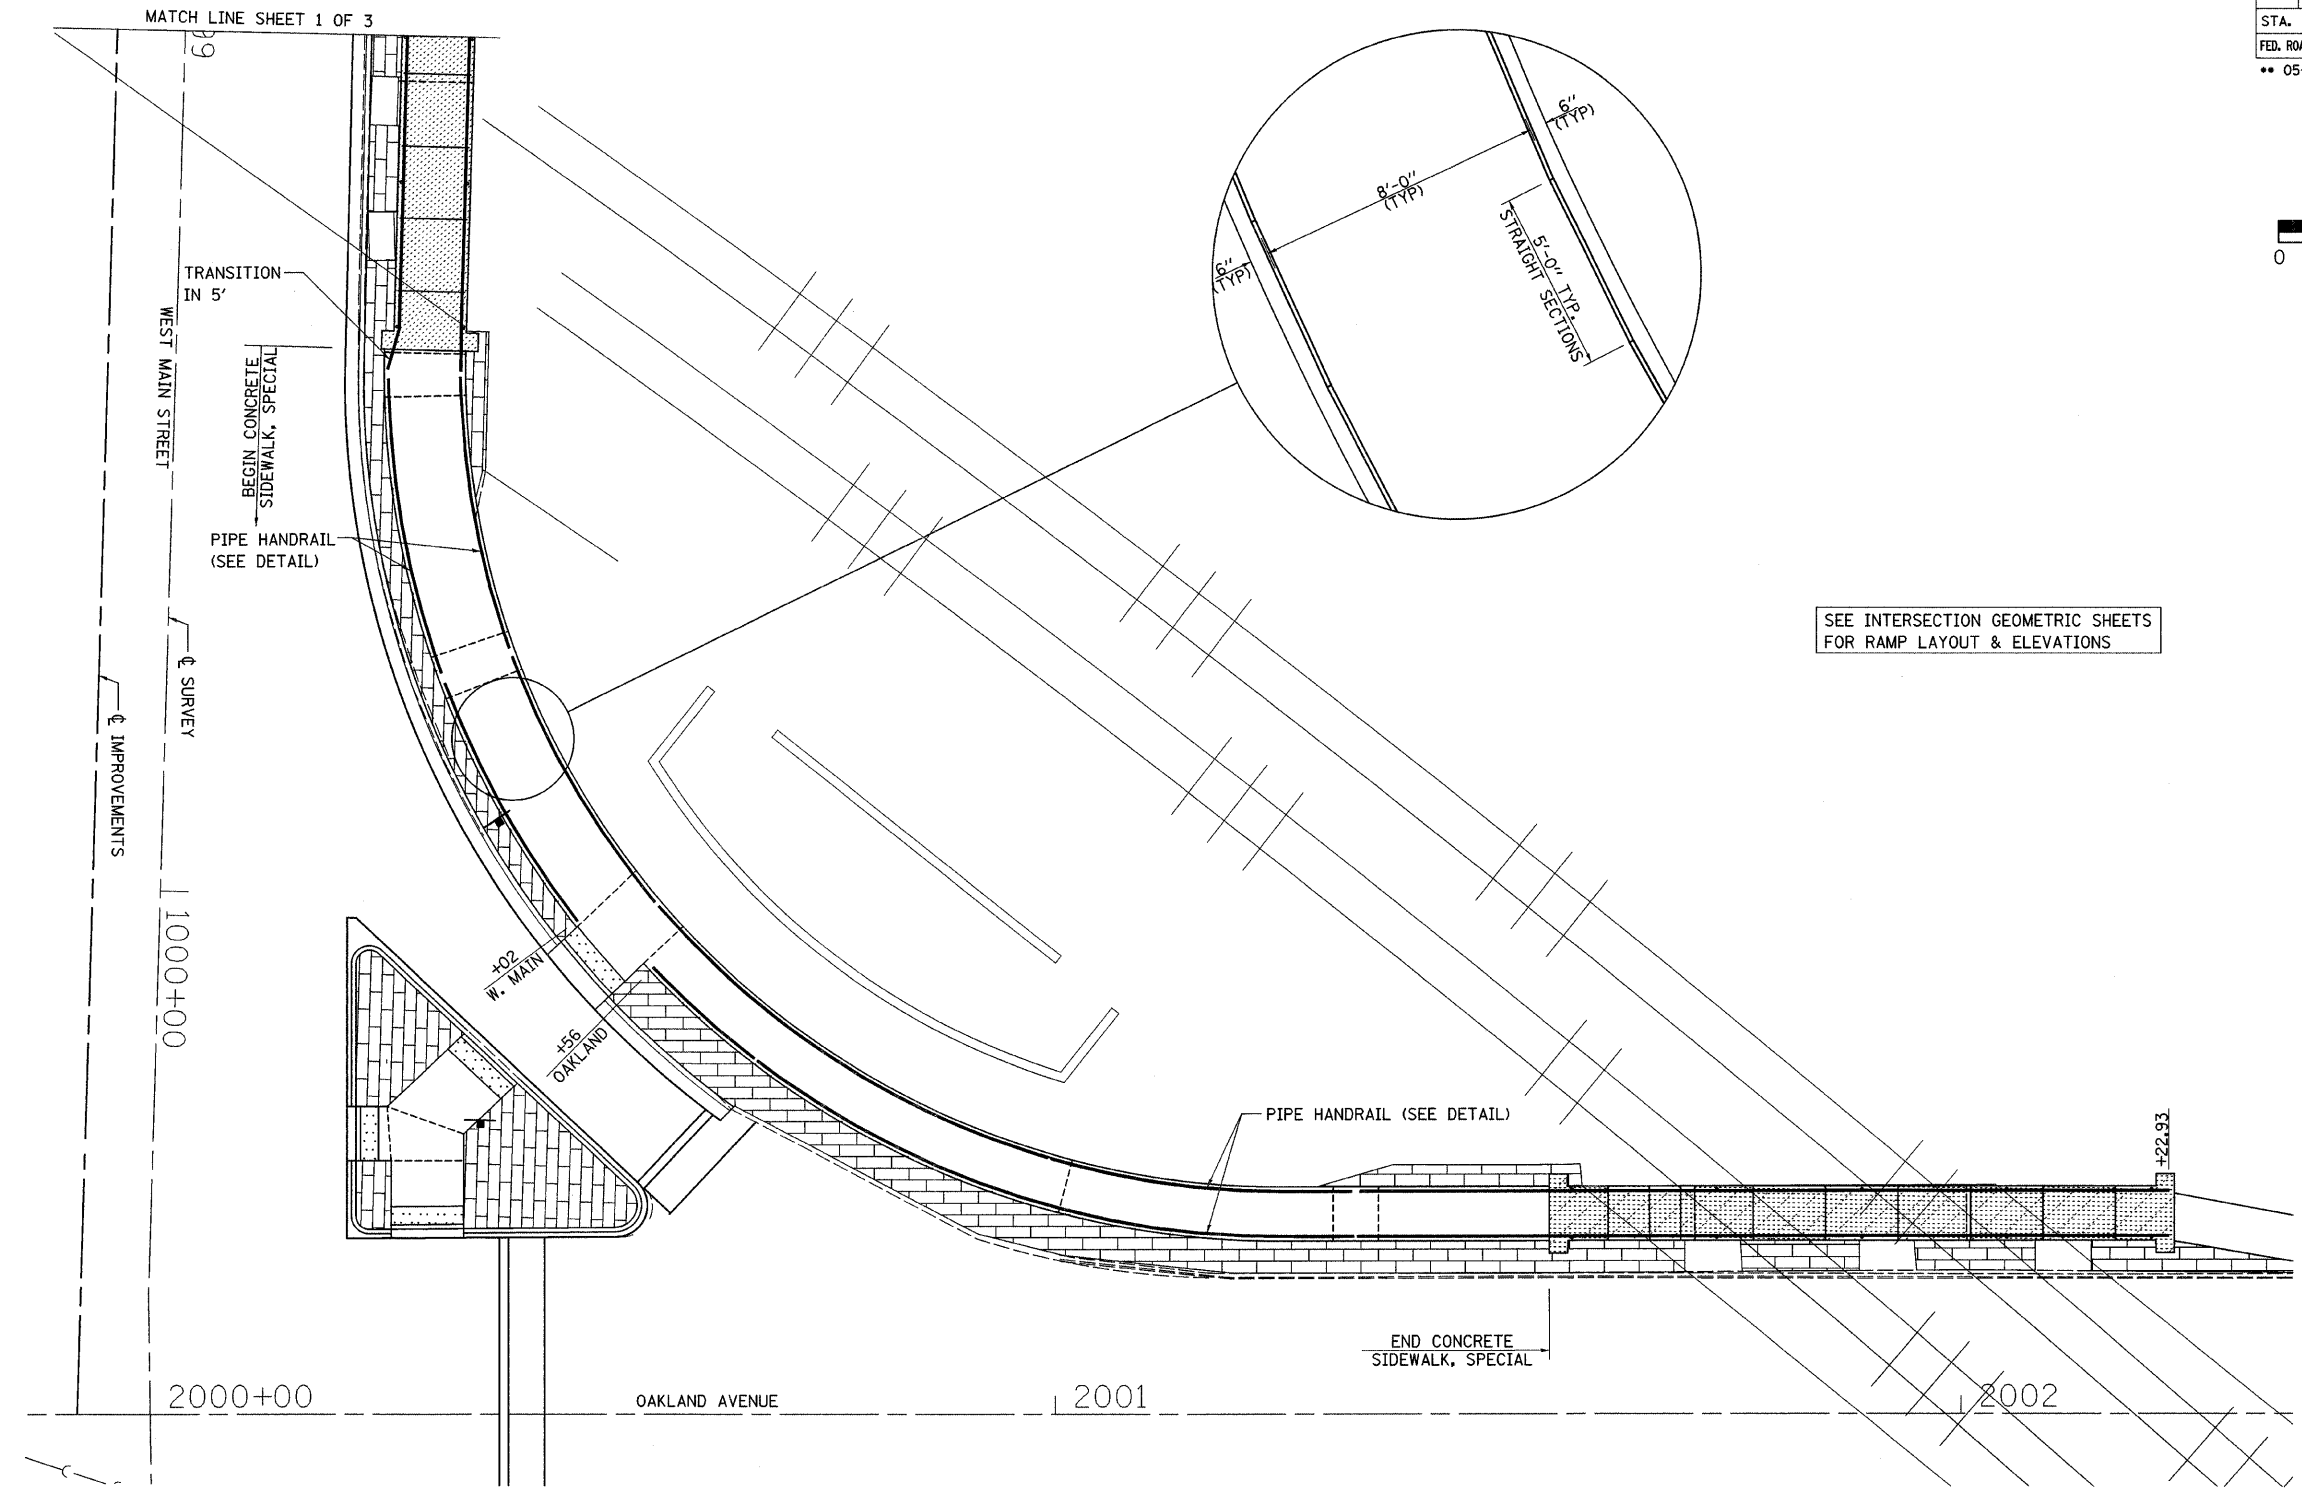


F.A. RTE.	SECTION	COUNTY	TOTAL SHEETS	SHEET NO.
**	**	MACON	106	70

STA.	TO STA.
------	---------

FED. ROAD DIST. NO. ILLINOIS FED. AID PROJECT  
 \*\* 05-00525-00SW

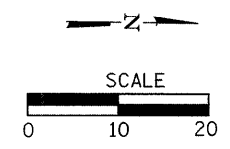

PLAN

REV. NO.	DESCRIPTION	BY	DATE	APPROVED
<b>PIPE HANDRAIL LAYOUT</b>				
DESIGN BWC	<b>WEST MAIN STREET IMPROVEMENTS CITY OF DECATUR</b>	SCALE		
DATE		BWC PROJECT NO. 009-0605		
DRAWN MLD	<b>BWC</b> BLANK, WESSELINK, COOK & ASSOCIATES, INC.	DATE		
DATE 12/07		12/07		
CHECKED	<b>ARCHITECTS</b> <b>ENGINEERS</b>	SHEET		
DATE		2 OF 3		
APPROVED	2623 EAST PERSHING ROAD DECATUR, IL 62524 (217) 428-0973 FAX (217) 428-8934			
CLIENT				
APPR. DATE				