


F.A. RTE.	SECTION	COUNTY	TOTAL SHEETS	SHEET NO.
**05-D0525-00SW	**	MACON	106	79
STA. 989+50.00		TO STA. 990+00.00		
FED. ROAD DIST. NO.	ILLINOIS	FED. AID PROJECT		

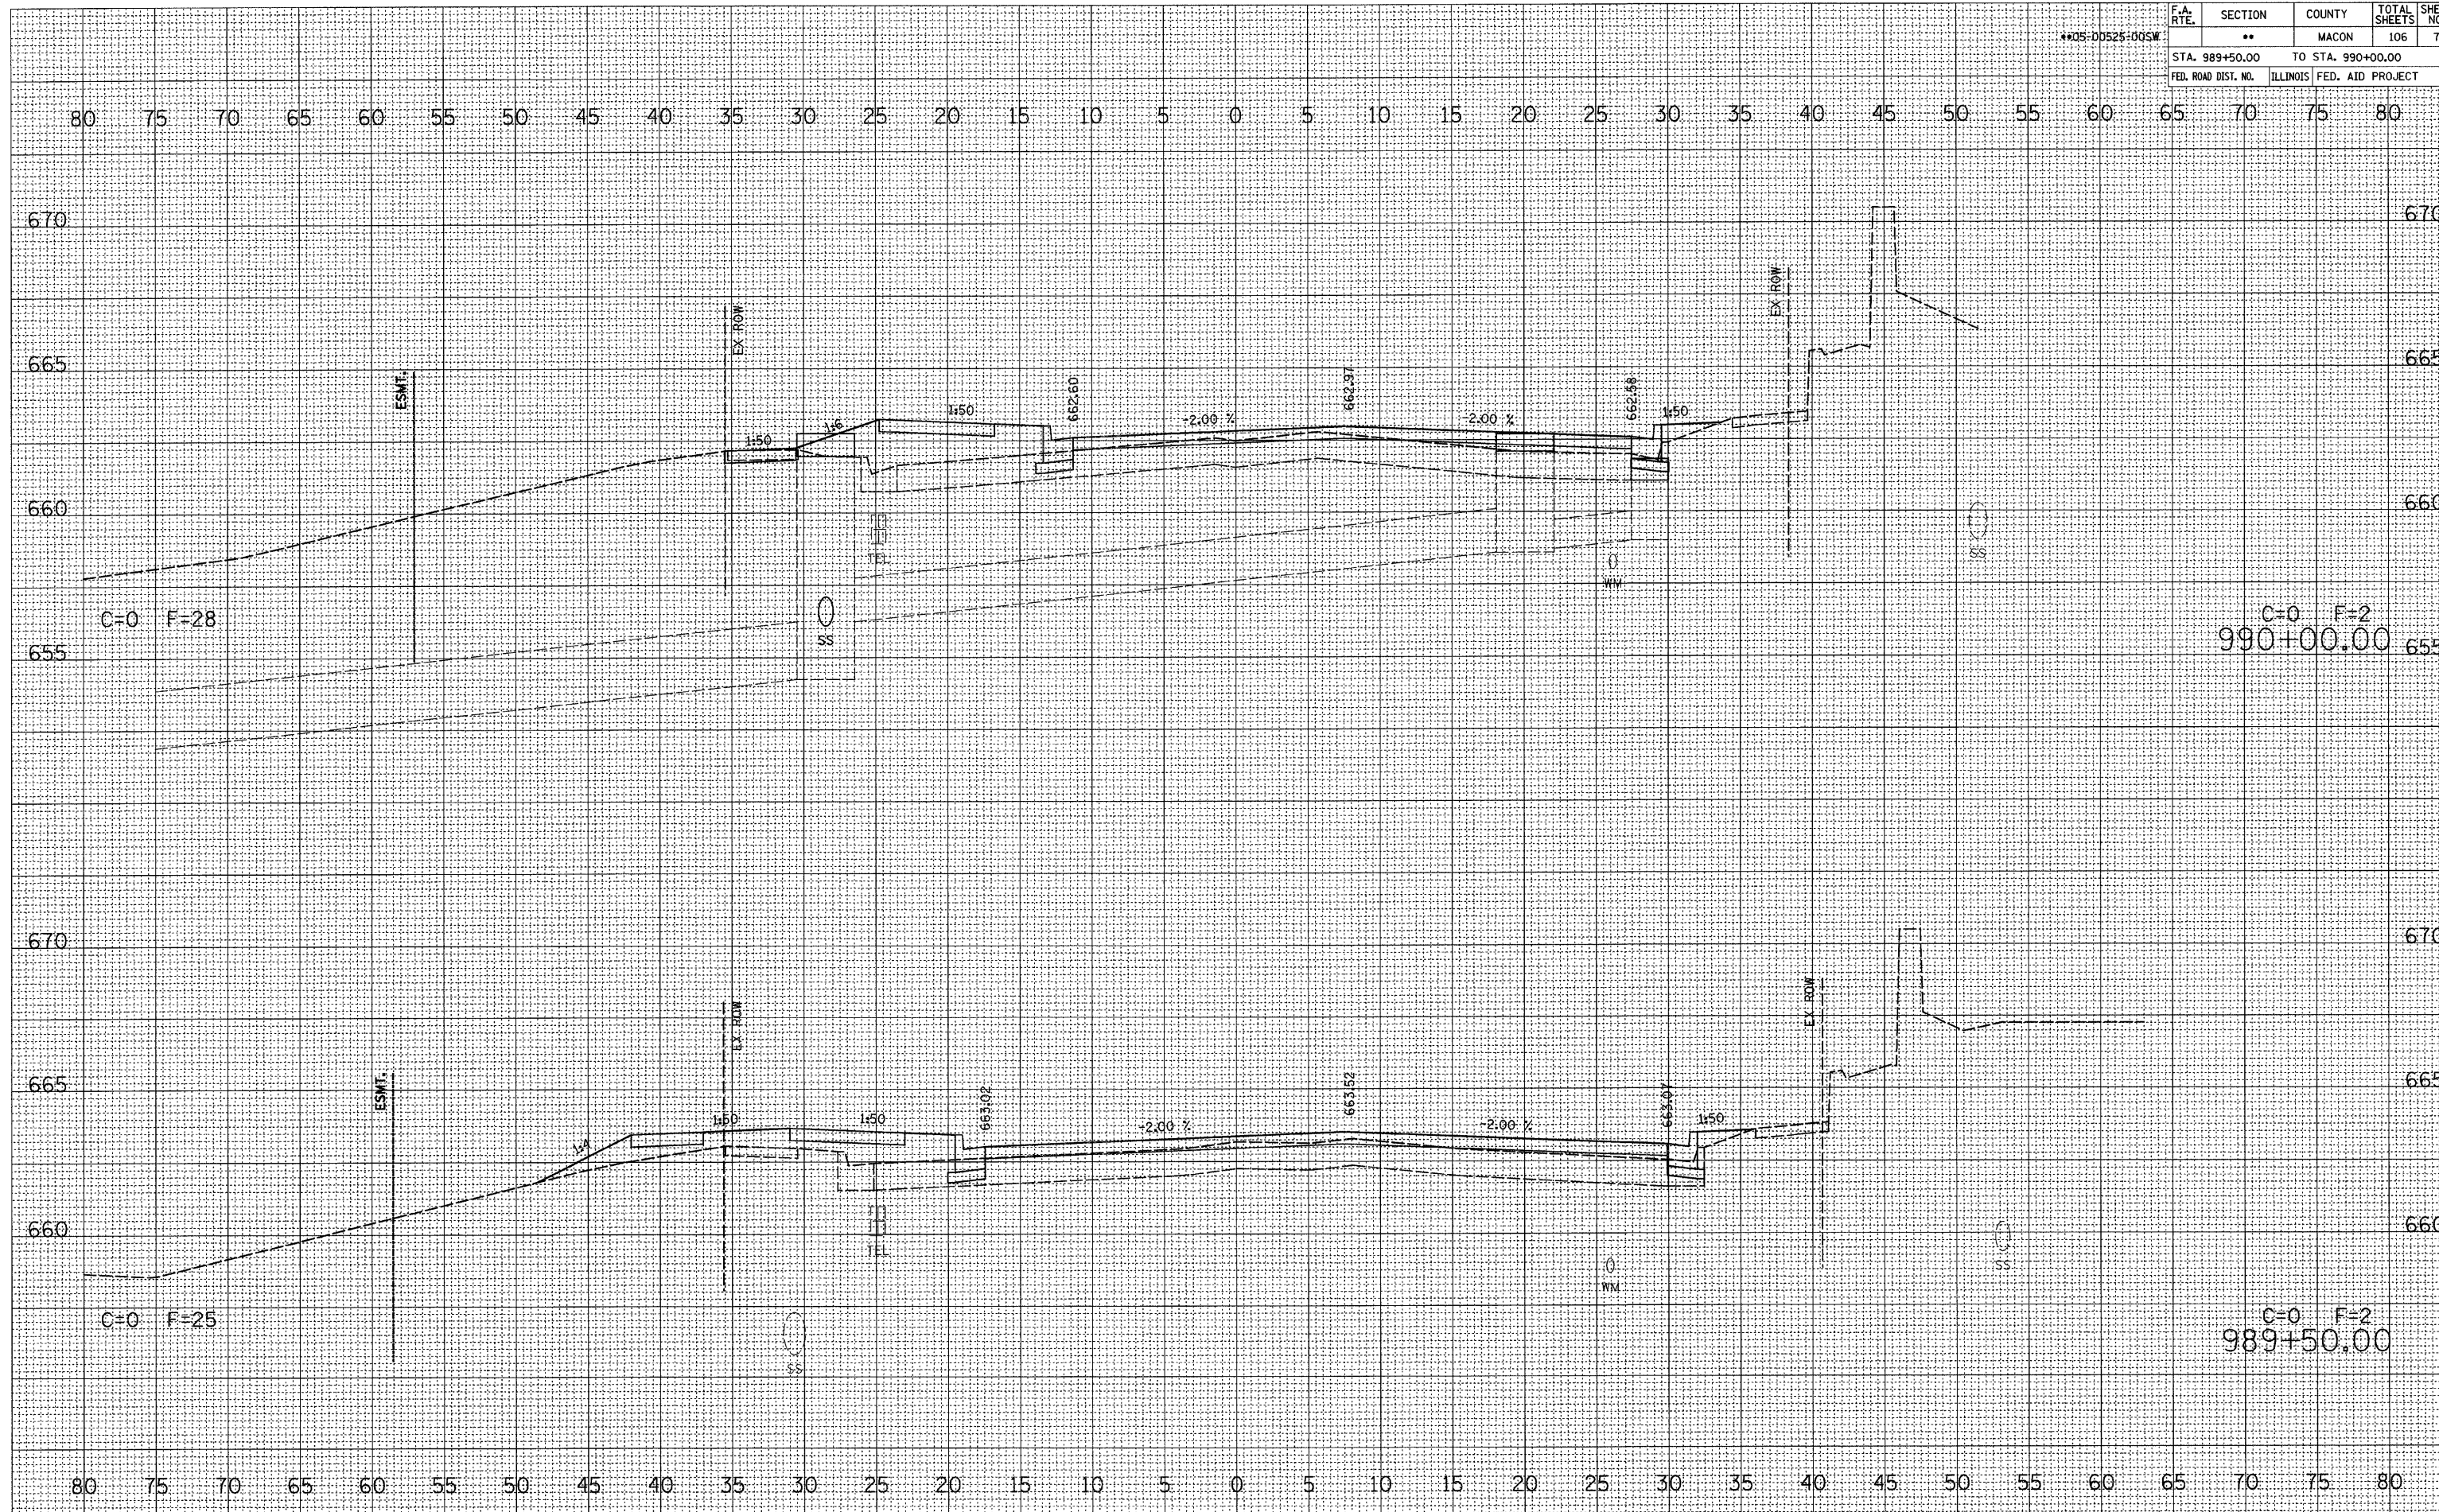

FINAL SURVEY	DATE
NO.	
AREAS CHECKED	
TEMP. DATE	
REPLATE	
BY	

ORIGINAL SURVEY	DATE
NO.	
AREAS CHECKED	
TEMP. DATE	
REPLATE	
BY	

PLOT DATE = 2/26/2008
 FILE NAME = F:\00960805\Drawings\Weslink\Weslink.dwg
 PLOT SCALE = 5.0000 / IN.
 USER NAME = fcook