


F.A. RTE.	SECTION	COUNTY	TOTAL SHEETS	SHEET NO.
**05-00525-00SW	**	MACON	106	80
STA. 990+50.00		TO STA. 990+90.57		
FED. ROAD DIST. NO.	ILLINOIS	FED. AID PROJECT		

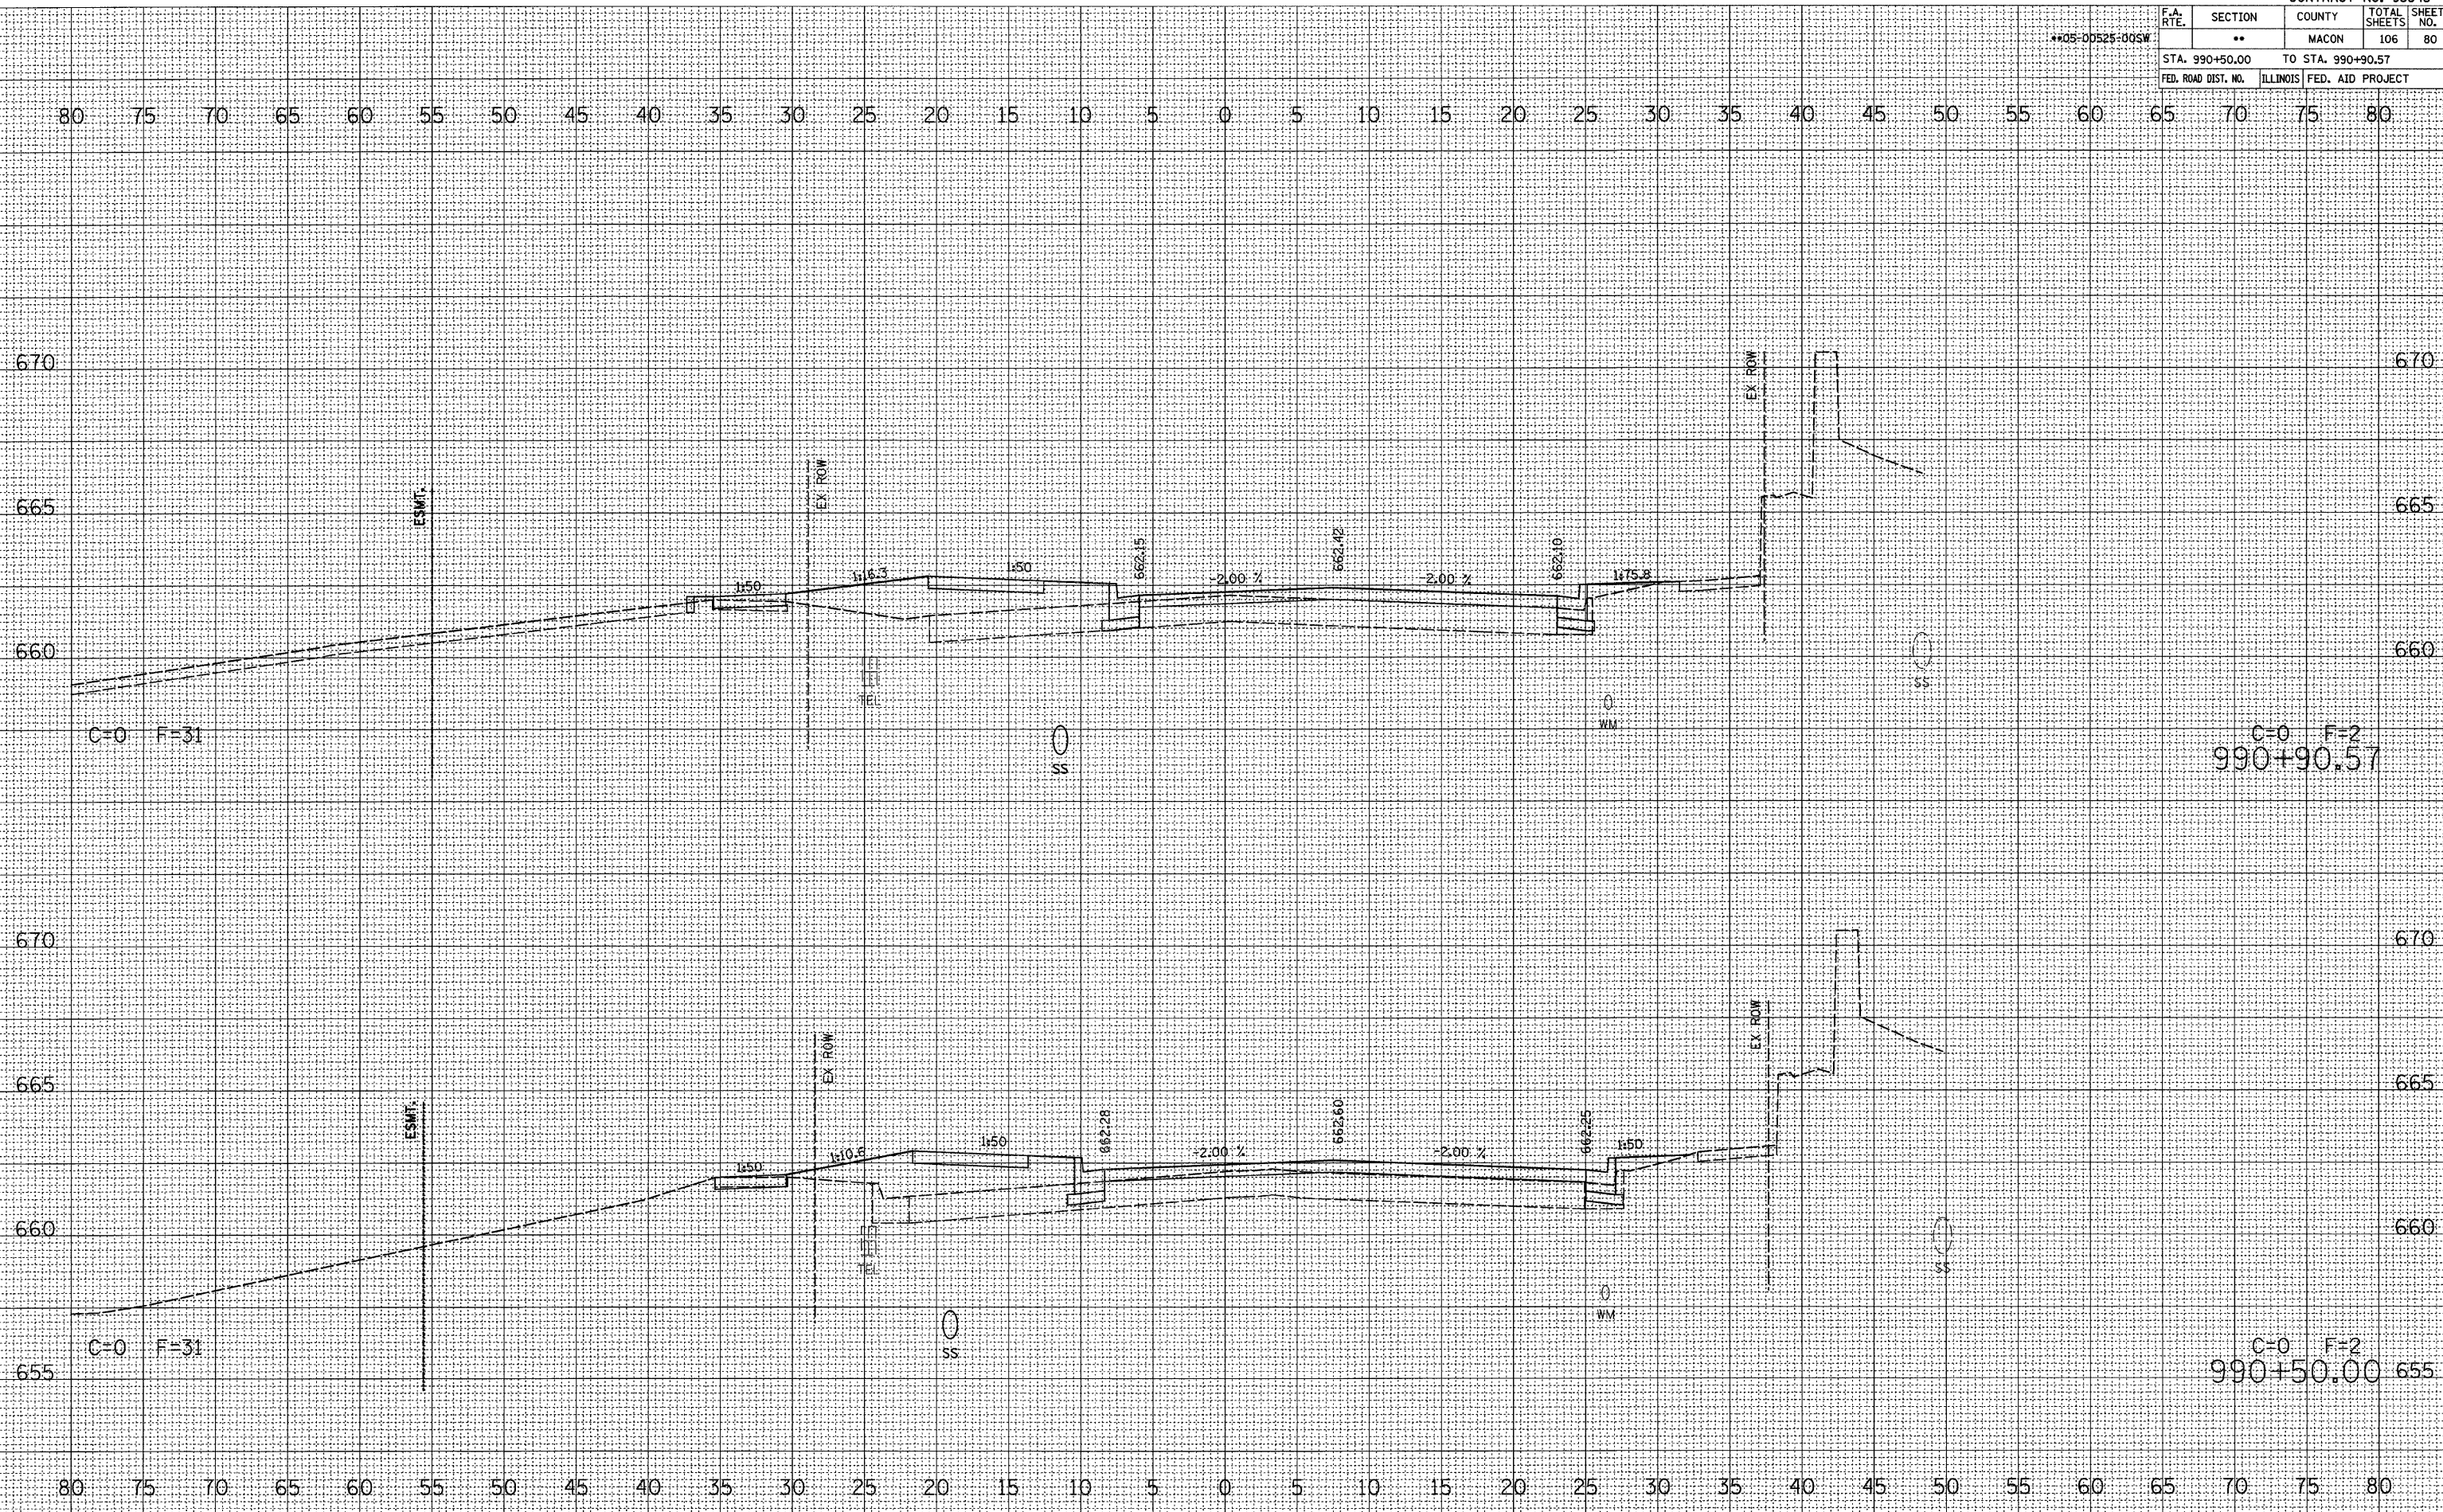

DATE	BY

DATE	BY

DATE: 2/26/2008  
 FILE NAME: P:\050955\Drawings\sect\main\990+90.57.dwg  
 PLOT SCALE: 1/8" = 1'-0"  
 USER NAME: fbook