


F.A. RTE.	SECTION	COUNTY	TOTAL SHEETS	SHEET NO.
**05-00525-00SW	**	MACON	106	91
STA. 999+50.00		TO STA. 999+50.00		
FED. ROAD DIST. NO.		ILLINOIS	FED. AID PROJECT	

80 75 70 65 60 55 50 45 40 35 30 25 20 15 10 5 0 5 10 15 20 25 30 35 40 45 50 55 60 65 70 75 80

DATE	
BY	
REVIEWED	
DATE	
NO.	

DATE	
BY	
REVIEWED	
DATE	
NO.	

PLOT DATE = 2/26/2008
 FILE NAME = P:\0096065\Drawings\sect\main\999+50.dwg
 PLOT SCALE = 5.0000 / IN.
 USER NAME = fcook

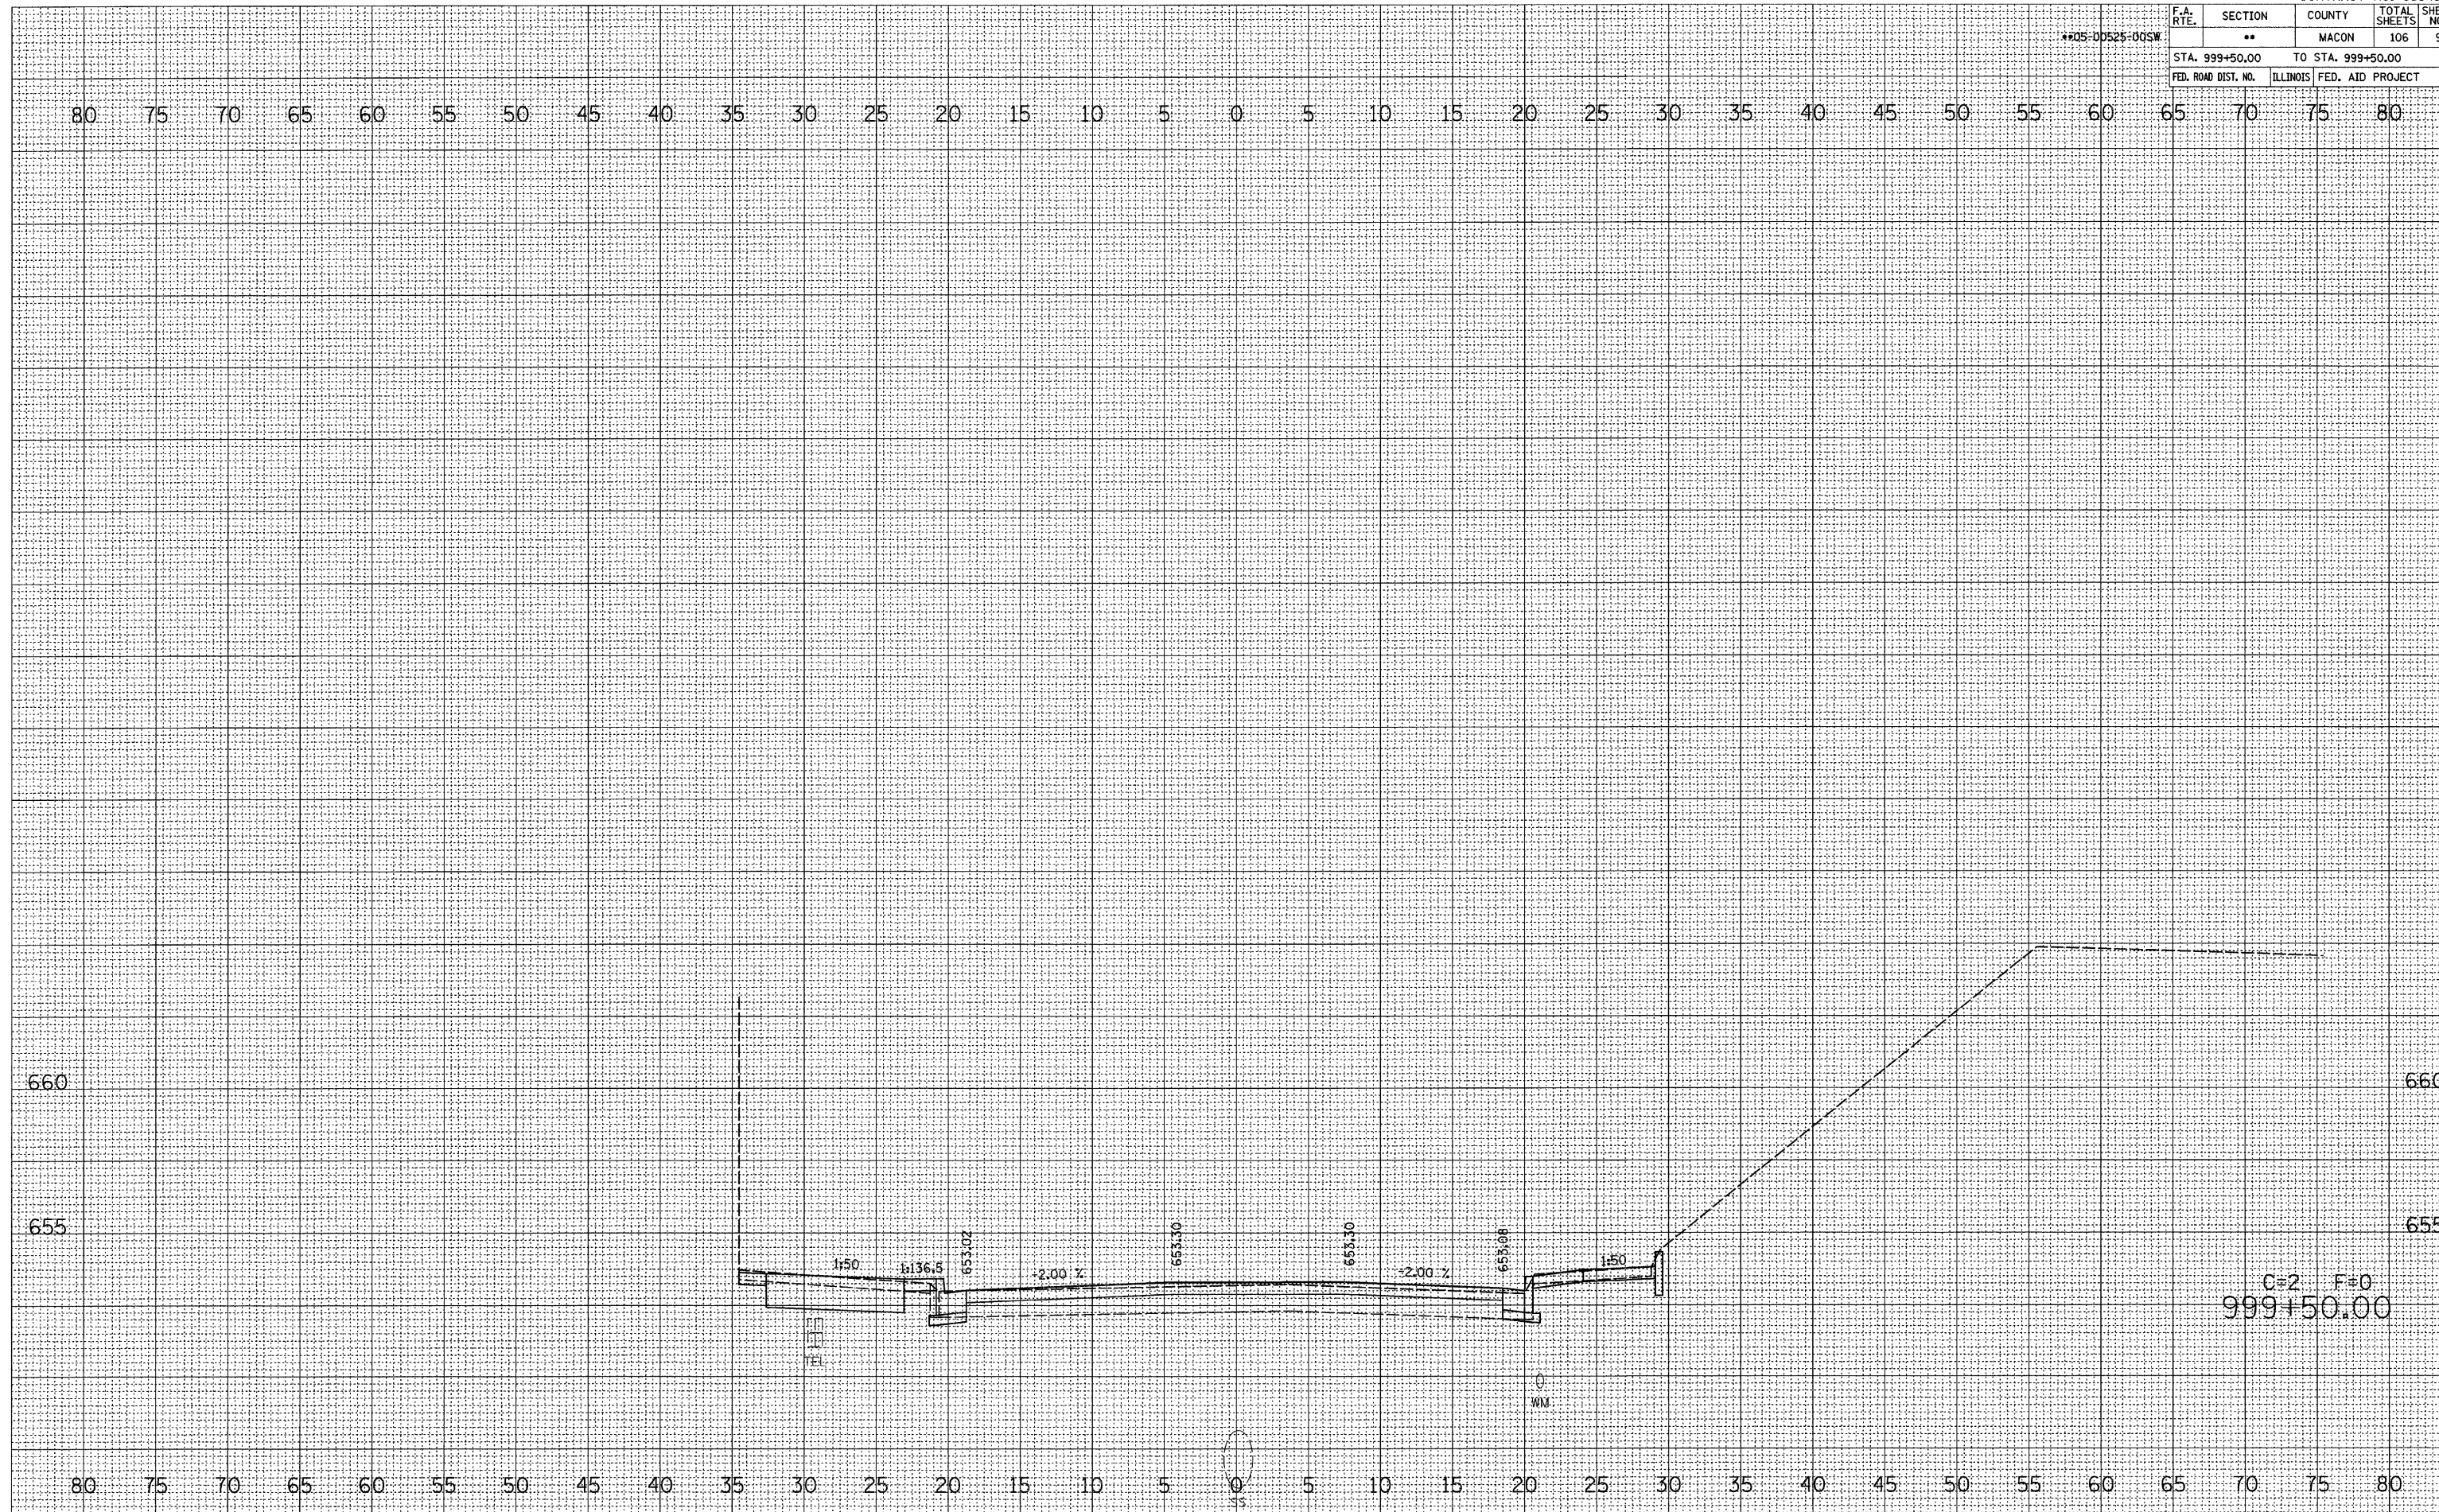

C=2 F=0
 999+50.00